

PROJECT: ADDENDUM NO.: 1

Willow Lake School Addition

OWNER: DATE OF ISSUANCE: Willow Lake School District 12-3 February 10, 2023

Willow Lake, SD 57278

ARCHITECT:

CO-OP Architecture

440 E 8th Street, Suite 221 Sioux Falls, SD 57103

To all bidders and all others to whom drawings and specifications have been issued by CO-OP Architecture.

Acknowledge receipt of this addendum by listing its number and date in the bidders Form of Proposal. Failure to do so may subject bidder to disqualification. This Addendum forms a part of the Contract Documents.

It modifies them as follows:

QUESTIONS AND RESPONSES

GENERAL ITEMS:

- 1) Cover Page (Updated Project Location)
- 2) Notice to Bidder's (Updated bid opening to March 2, 2023).
- 3) Bid Form (Updated temperature control work for existing school to be a line item in lieu of alternate).
- 4) Pre Bid Meeting Minutes
- 5) Plan Holder's List

APPROVED SUBSTITUTIONS:

SECTION PARAGRAPH REQUESTED SUBSTITUTION/MANUFACTURER

098430 2.01C Custom Acoustical Products Echo Stopper Panels, 2", 6PCF Glass, Square,

Hardened Edges, Wrapped with DesignTex Ulster Natural Fabric, Z-Clip

wall attachment.

105100 2.01A Hercules All Welded Lockers (Olympus Lockers)

KEYNOTE UPDATES:

KEYNOTE DESCRIPTION

2.66 REMOVE AND DISPOSE OF ALL MARKERBOARDS AND TACKBOARDS IN THIS ROOM.

SMARTBOARDS SHALL BE SALVAGED AND RETURNED TO OWNER.

½" ROOF SHEATHING
 SANITARY NAPKIN DISPOSAL, OWNER PROVIDED CONTRACTOR INSTALLED.
 TOILET TISSUE DISPENSER, OWNER PROVIDED CONTRACTOR INSTALLED.
 PAPER TOWEL DISPENSER, OWNER PROVIDED CONTRACTOR INSTALLED.
 SOAP DISPENSER, OWNER PROVIDED CONTRACTOR INSTALLED.

REVISIONS TO SPECIFICATIONS:

REVISIONS TO DRAWINGS:

- 1) Sheet G003 TYPICAL ASSEMBLIES & GENERAL NOTES
 - a. Revised name of Floor type F2 for clarity.
- Sheet G004 PHASING PLAN
 - a. Revised phasing of existing Wellness Center structure and added clarifying note for existing restroom function during construction.
- 3) Sheet S200C ROOF FRAMING PLAN AREA 'C'
 - a. See clouded areas for revisions.
- 4) Sheet S200D ROOF FRAMING PLAN AREA 'C'
 - a. See clouded areas for revisions.
- 5) Sheet S302 BRACED FRAME ELEVATIONS
 - a. See clouded areas for revisions.
- 6) Sheet D101A DEMOLITION PLAN AREA 'A'
 - a. Added clarifying notes regarding floor finish removal.
 - b. Added clarifying notes regarding floor finish removal for Alternate 3
 - c. Expanded Demolition Legend to clarify masonry wall types as typical demolished walls unless noted otherwise.
- 7) Sheet D101B DEMOLITION PLAN AREA 'B'
 - a. Added clarifying notes regarding floor finish removal.
 - b. Added clarifying notes regarding floor finish removal for Alternate 3
 - c. Expanded Demolition Legend to clarify masonry wall types as typical demolished walls unless noted otherwise.
 - d. Added note clarifying height to remove wall in current Multi-Use room.
- 8) Sheet D101C DEMOLITION PLAN AREA 'C'
 - a. Added clarifying notes regarding floor finish removal.
 - b. Expanded Demolition Legend to clarify masonry wall types as typical demolished walls unless noted otherwise.
 - c. Added note clarifying height to remove wall at future commons corridor.
 - d. Revised existing walls to remain in lieu of being demolished.
 - e. Clarified extents of temporary walls
- 9) Sheet A101A FIRST FLOOR PLAN AREA 'A'
 - a. Clarified location of floor type 'F2'.
- 10) Sheet A101C FIRST FLOOR PLAN AREA 'C'
 - a. Clarified locations of wall access panels.
- 11) Sheet A101D FIRST FLOOR PLAN AREA 'D'
 - a. Revised countertop keynote in TOOLS D103C.
 - b. Added 'F5' floor tag for clarity.
- 12) Sheet A105A ROOF PLAN AREA 'A'



- a. Added keynote for clarification.
- 13) Sheet A105B ROOF PLAN AREA 'B'
 - a. Updated keynote schedule to show missing keynotes.
- 14) Sheet A105C ROOF PLAN AREA 'C'
 - a. Updated keynote schedule to show missing keynotes.
- 15) Sheet A105D ROOF PLAN AREA 'D'
 - a. Updated keynote schedule to show missing keynotes.
- 16) Sheet A105E ROOF PLAN AREA 'E'
 - a. Updated keynote schedule to show missing keynotes.
- 17) Sheet A119 FINISH SCHEDULE & LEGENDS
 - a. Updated ROOM FINISH SCHEDULE ALT #2.
- 18) Sheet A120 ENLARGED FINISH PLANS AREA 'A'
 - a. Updated General Notes.
- 19) Sheet A121 ENLARGED FINISH PLANS AREA 'B'
 - a. Added General Notes.
- 20) Sheet A122 ENLARGED FINISH PLANS AREA(S) C & E
 - a. Added General Notes.
- 21) Sheet A123 ENLARGED FINISH PLANS AREA 'D'
 - a. Added General Notes.
- 22) Sheet A400 ENLARGED PLANS & INTERIOR ELEVATIONS
 - a. Updated General Notes.
- 23) Sheet A401 ENLARGED PLANS & INTERIOR ELEVATIONS
 - a. Updated General Notes.
- 24) Sheet A402 ENLARGED PLANS & INTERIOR ELEVATIONS
 - a. Updated General Notes.
- 25) Sheet A403 ENLARGED PLANS & INTERIOR ELEVATIONS
 - a. Updated General Notes.
- 26) Sheet A404 ENLARGED PLANS & INTERIOR ELEVATIONS
 - a. Updated General Notes.
- 27) Sheet A405 ENLARGED PLANS & INTERIOR ELEVATIONS
 - a. Updated General Notes.
- 28) Sheet A406-ENLARGED PLANS & INTERIOR ELEVATIONS
 - a. Updated General Notes.
- 29) Sheet A407 -INTERIOR ELEVATIONS
 - a. Updated General Notes.
- 30) Sheet A408 –INTERIOR ELEVATIONS
 - a. Updated General Notes.
- 31) Sheet A501 EXTERIOR DETAILS
 - a. 1&2/A501: Added keynote to clarify fire treated blocking.
- 32) Sheet A503 EXTERIOR DETAILS
 - a. 2,4,5/A503: Revised keynotes.
- 33) Sheet A505 EXTERIOR PLAN DETAILS
 - a. 13,14,15/A505: Revised keynotes.
- 34) Sheet A510 INTERIOR DETAILS
 - a. 2/A510: Revised detail as shown.
- 35) Sheet A610 GLAZING ELEVATIONS
 - a. Removed general notes legend.



440 E. 8th St #220 | Sioux Falls, SD 57103

- 36) Sheet A611 GLAZING DETAILS
 - a. Removed general notes legend.
- 37) Sheet A991 ALTERNATE
 - a. Revised name of plan to be Alternate 2.

END OF ADDENDUM




This project manual provides for liquidated damages in the amount of \$500.00 per calendar day for the contractor's delay in completion of the work. See Bid Form, Agreement for Construction, Article 10 of the General Conditions for details.

PROJECT MANUAL

Willow Lake School Addition Willow Lake School District 12-3 Willow Lake, SD

CO-OP PROJECT NO. 2153

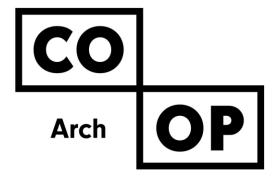

NOTICE TO BIDDERS

Sealed bids will be received by the Business Manager on behalf of the Willow Lake School District, Willow Lake, South Dakota, at the Administration Office, 400 Garfield Avenue, Willow Lake, South Dakota 57278, for the **Willow Lake School Addition** until **1:00 p.m., local time on Thursday, March 2, 2023.** A pre-bid meeting will be held at the Concessions Area, 400 Garfield Avenue, Willow Lake, South Dakota 57278 at 1:00 p.m., local time on Thursday, February 9, 2023.

Copies of the Plans and Specifications will be made available electronically (pdf format) and printed at the bidder's own expense and at the exchanges listed below. Technical questions shall be directed to Levi Pfeil at CO-OP Architecture, LLC, Sioux Falls, South Dakota at 605-334-9999.

Aberdeen Builders Exchange Aberdeen, SD Construction Industry Center, Rapid City, SD Minnesota Builders Exchange, Minneapolis, MN Plains Builders Exchange, Sioux Falls, SD Sioux Falls Builders Exchange, Sioux Falls, SD

Bids shall be submitted to the Willow Lake School District in a sealed envelope with the name and address of the bidder clearly identified on the envelope and the words "Bid for Willow Lake School Addition". Faxed bids will not be accepted. Bids submitted via mail shall be sent to: Willow Lake School District 12-3, 400 Garfield Avenue, Willow Lake, South Dakota 57278. One combined bid will be accepted for complete construction (all material and labor) as required to provide a complete project.

No bidder may withdraw a bid for 30 days following the bid opening without a written request explaining the cause of the withdrawal and without written consent of the Owner after reviewing the cause.

Each bid shall be accompanied by a certified check, a cashier's check or draft certified or issued by a state or national bank, in the amount of at least five percent (5%) of the total amount of the bid, payable to the Willow Lake School District; or in lieu thereof, bidder may furnish a bid bond in the amount of not less than ten percent (10%) of the amount of the bid, such bond to be issued by a surety authorized to do business in the State of South Dakota and payable to the Willow Lake School District as a guarantee that such bidder will enter into a contract with the School District for the work described in the bid and as specified.

The Willow Lake School District reserves the right to accept or reject any or all bids and to waive any irregularities therein.

WILLOW LAKE SCHOOL DISTRICT of Clark County, South Dakota

By: Chris Lee

Superintendent

Please Publish: February 8th, 2023

February 15th, 2023

BID FORM

PROJECT:	Willow Lake School Addition		
TO:	Willow Lake School District 12-3		
	400 Garfield Avenue		
	Willow Lake, South Dakota 5727	8	
Bid of:			
	(hereinafter called "Bidder")		
and electrical) work with related docum surrounding the co proposes to furnish Contract Documentall expenses incurre Bidder hereby agree	to for the proposed building renovation the formula in the site of the proposed wo nestruction of the proposed project, in all labor, materials and supplies, and the set forth therein, and in performing the work required unless to commence work under this Control in the set to commence work under this control in the set to commence work under the set to commence work under this control in the set to commence work under the set to commence work work under the set to commence work under the set	sids for the Complete Construction (generals, having examined the drawings and spork, and being familiar with all of the condictuding the availability of materials and late to construct the project in accordance with the prices stated below. These prices at the Contract Documents of which the tract on or before a date to be specified in the project at the dates set forth in the Contract Documents.	ecifications litions abor, hereby vith the es are to cover his Bid is a part. In written
BIDDER AGREES TO	PERFORM THE COMPLETE CONSTRU	CTION for the following sum:	
For the following B	ase Bid:		
		(\$)
Line Item #1 (to be areas.:	e included in Base Bid above): Tempe	erature Control work required for addition	on and remode
		(\$)
Line Item #2 (to be Existing Building th	•	rature Control Work Required for the Re	mainder of the
		(\$)
Alternate No. 1: Op	erable Wall Partitions		
(ADD)		(\$)
Alternate No. 2: Lo	cker Room Area Expansion		
(ADD)		(\$)
Alternate No. 3: Wa	alk-off Carpet at Existing Vestibules		
(ADD)		(¢	١

Alternate No. 4: Playground Equipment and Surfacing		
(ADD)	(\$)
Alternate No. 5: Poured-in-Place Playground Surfacing		
(ADD)	(\$)
Alternate No. 6: Re-Installation of Existing Salvaged Playground Equipment		
(ADD)	(\$)
UNIT PRICES: Item A – Over Excavation of Unsuitable Material \$ Item B – Imported and Compacted Fill \$	<u> </u>	Per CuYd Per CuYd
ADDENDA: The undersigned acknowledge receipt of addenda as noted and the bid submitted with the stipulations set forth herein.	herewith is ir	n accordance
ADDENDUM NO DATED		
ADDENDUM NO DATED ADDENDUM NO DATED		

The undersigned agrees that his bid may not be withdrawn for a period of 30 days from the time set for opening of bids and that if notified of acceptance of his Proposal within the stated time, or at any time thereafter before the bid is withdrawn, he will within ten (10) days of such notification, execute and deliver a Contract in the Form of Contract specified.

The Contractor shall commence work under this Contract within ten (10) calendar days after the date of receipt by him of Notice to Proceed, to prosecute said work diligently, and to complete the entire project ready for use at the dates set forth in the Contract Documents. The time stated for completion shall include a time allowance for inspections, completion of items requiring further attention and a final cleanup of premises.

The above bid includes State and Local Sales Tax on materials and all other State and Federal Taxes that would affect the amount of the bid.

In submitting this bid it is understood that the right is reserved by the Architect and Owners to reject any and all bids and to waive all informalities.

BIDDER:	 	 	
BY:	 	 	
TITLE:	 	 	
BUSINESS ADDRESS:	 	 	
STATE OF INCORPORATION: (SEAL)		 	

CO OP

PRE-BID MEETING MINUTES

CO-OP Project #2153

PROJECT NAME:

Willow Lake School Addition Willow Lake, South Dakota

Date & Time: Thursday, February 9, 2023 at 1:00 pm

- 1) Introductions & Sign-In
- 2) Date, Time, and Place of Bid Opening (accepting until 1:00PM on Thursday, March 2nd, 2023)*
 - a. Bid Opening Location:
 - a) Willow Lake School
 - 400 Garfield Avenue, Willow Lake, SD 57278
 - Concessions Area
 - b. Review the "Instruction to Bidders" for all required information and documentation.
 - c. No bids will be accepted after bid time.
 - d. Notice of Award: On or near March 13, 2023
 - e. Notice to Proceed: ASAP after Award
 - f. Construction Start Date: March 20, 2023
 - g. Substantial Completion:
 - a) Phase 1: August 9, 2024b) Phase 2: May 16, 2025c) Phase 3: August 15, 2025
- 3) Bidding Procedures
 - a. Bid must be in a sealed envelope and accompanied with a bid bond or cashier's check.
 - b. The price cannot be revealed in modification or other means.
 - c. The bid opening is 03/02/2023
 - d. You can mail your bid in ahead of time.
 - e. 10% bid bond or a 5% cashier's check/certified, of the amount of the base bid must accompany the bid.
 - f. Bid bond or cashier's check must be made payable to:
 - a) Willow Lake School District 12-3
 - g. Review the "Instructions to Bidders" for additional information.
- 4) Liquidated Damages:
 - a. \$500 per day from August 9, 2024 substantial completion.
 - b. \$500 per day from May 16, 2025 substantial completion.
 - c. \$500 per day from August 15, 2025 substantial completion.
- 5) Special Conditions Use of the Site
 - a. Owner use of site:
 - a) The Owner will occupy the site throughout the duration of construction.
 - b. Contractors parking and staging:



- a) Contractor staging will be limited to the South portion of the site. Access will need to be maintained to the existing Ag Shop building.
- 6) Prior Approvals: Electronic Via Email.
 - a. levi@co-oparch.com
- 7) Communication during Bidding
 - a. Questions *to be formally addressed by addendum only. *
 - b. Conversations that are not documented in an addendum or in these minutes attached to the addendum are not part of the Contract Documents.
 - c. Questions should be directed through the Architect.
- 8) Last Addendum Date: Thursday, 02/23/2023 unless extenuating circumstances require one more.
 - a. Prior Approvals: Must be turned in by close of business, on Tuesday, 02/22/2023.
- 9) Requirement of all contractors to discuss any conflict between the plans and specifications and/or the project requirements with Design Professional prior to the last addendum date.
 - a. All Contractors shall carefully study and compare the Contract Documents and shall at once report to the A/E of any error, inconsistency or omission they may discover.
 - b. Should the Drawings or the Specifications disagree in themselves or with each other, the Contractor shall provide the better quality of work and/or materials unless otherwise directed by written change.
 - c. All questions, revisions to the drawings and specifications, and any other communications will be addressed via the addendum.
- 10) Questions and Discussion
 - a. Owner questions and comments
 - b. Contractor questions and comments
 - c. Contractors are welcome to tour the facility

Notes:

End of Pre-Bid Meeting Minutes

T: (605) 725-4852



Willow Lake School Addition/Renovation Plan Holders List

Trade	Name	Location	e-Mail	Phone
	C	wner & Design Team		
Owner	Willow Lake School District 12-3	Willow Lake, SD	chris.lee@k12.sd.us	605.625.5945
Architect	CO-OP Architecture	Sioux Falls, SD	levi@co-oparch.com	605-334-9999
Landscape	Confluence	Sioux Falls, SD	lpudwill@thinkconfluence.com	605-339-1205
Structural	RISE, Inc.	Sioux Falls, SD	jjchristensen@riseincorp.com whkoch@riseincorp.com	605-743-2510
Mechanical	Sichmeller Engineering, Inc.	Aberdeen, SD	travis@mseng.biz lukem@siceng.biz	605-225-4344
Electric	Sichmeller Engineering, Inc.	Aberdeen, SD	joshs@siceng.biz	402-740-3801
Food Service	Envision Kitchen	Sioux Falls, SD	danhauge@sio.midco.net	605-261-1916
	Printers			
Printer	Quality Quick Prints	Aberdeen, SD	dianem@myqqp.com	605-226-2541
Printer	CES Color	Sioux Falls, SD	print@cescolor.com	605-332-2550


Building Exchanges				
BX	Sioux Falls Builders Exchange	Sioux Falls, SD	info@sfbx.com	605-357-8687
BX	Plains Builders Exchange	Sioux Falls, SD	info@plainsbuilders.com	605-334-8886
BX	Aberdeen Builders Exchange	Aberdeen, SD	dakotabuild@midconetwork.com	605-225-4733
BX	Fargo-Moorhead	Fargo, ND	info@fmbx.org	701-237-6772
BX	Construction Industry Center	Rapid City, SD	chrissy@constructionindustrycenter.com	605-343-5252
BX	Minneapolis Builders Exchange	Minneapolis, MN	jb@mbex.org	612-381-2620

		General Contractor		
		General Contractor		,
General Contractor	Gray Construction	Watertown, SD	dustin@grayconstruct.com	605-886-3102
General Contractor	WS Construction Management	Sioux Falls, SD	john@wsconstructionmanagement.com	605-275-9726
General Contractor	Kyburz-Carlson	Aberdeen, SD	mkeller@kyburzcarlson.com	605-225-6161
General Contractor	Tellinghuisen Inc.	Willow Lake, SD	zanet@tellinghuisen.com	605-881-2075
General Contractor	Sentry Crane and Services	Watertown, SD	masonc@sentryusa.com	605-233-0137

Mechanical Contractors

Mechanical Contractor	Active Heating and Cooling	Watertown, SD	thadj@activeheatinginc.com	605-882-2663
-----------------------	----------------------------	---------------	----------------------------	--------------

	E	Electrical Contractors	;	
Electrical Contractors	Efraimson Electric	Bryant, SD	estimator@efraimsonelectric.com	605-881-3562 605-868-2426
Electrical Contractors	Marquardt Electric	Watertown, SD	kylemarq@gmail.com npzaug@gmail.com	605-886-2107

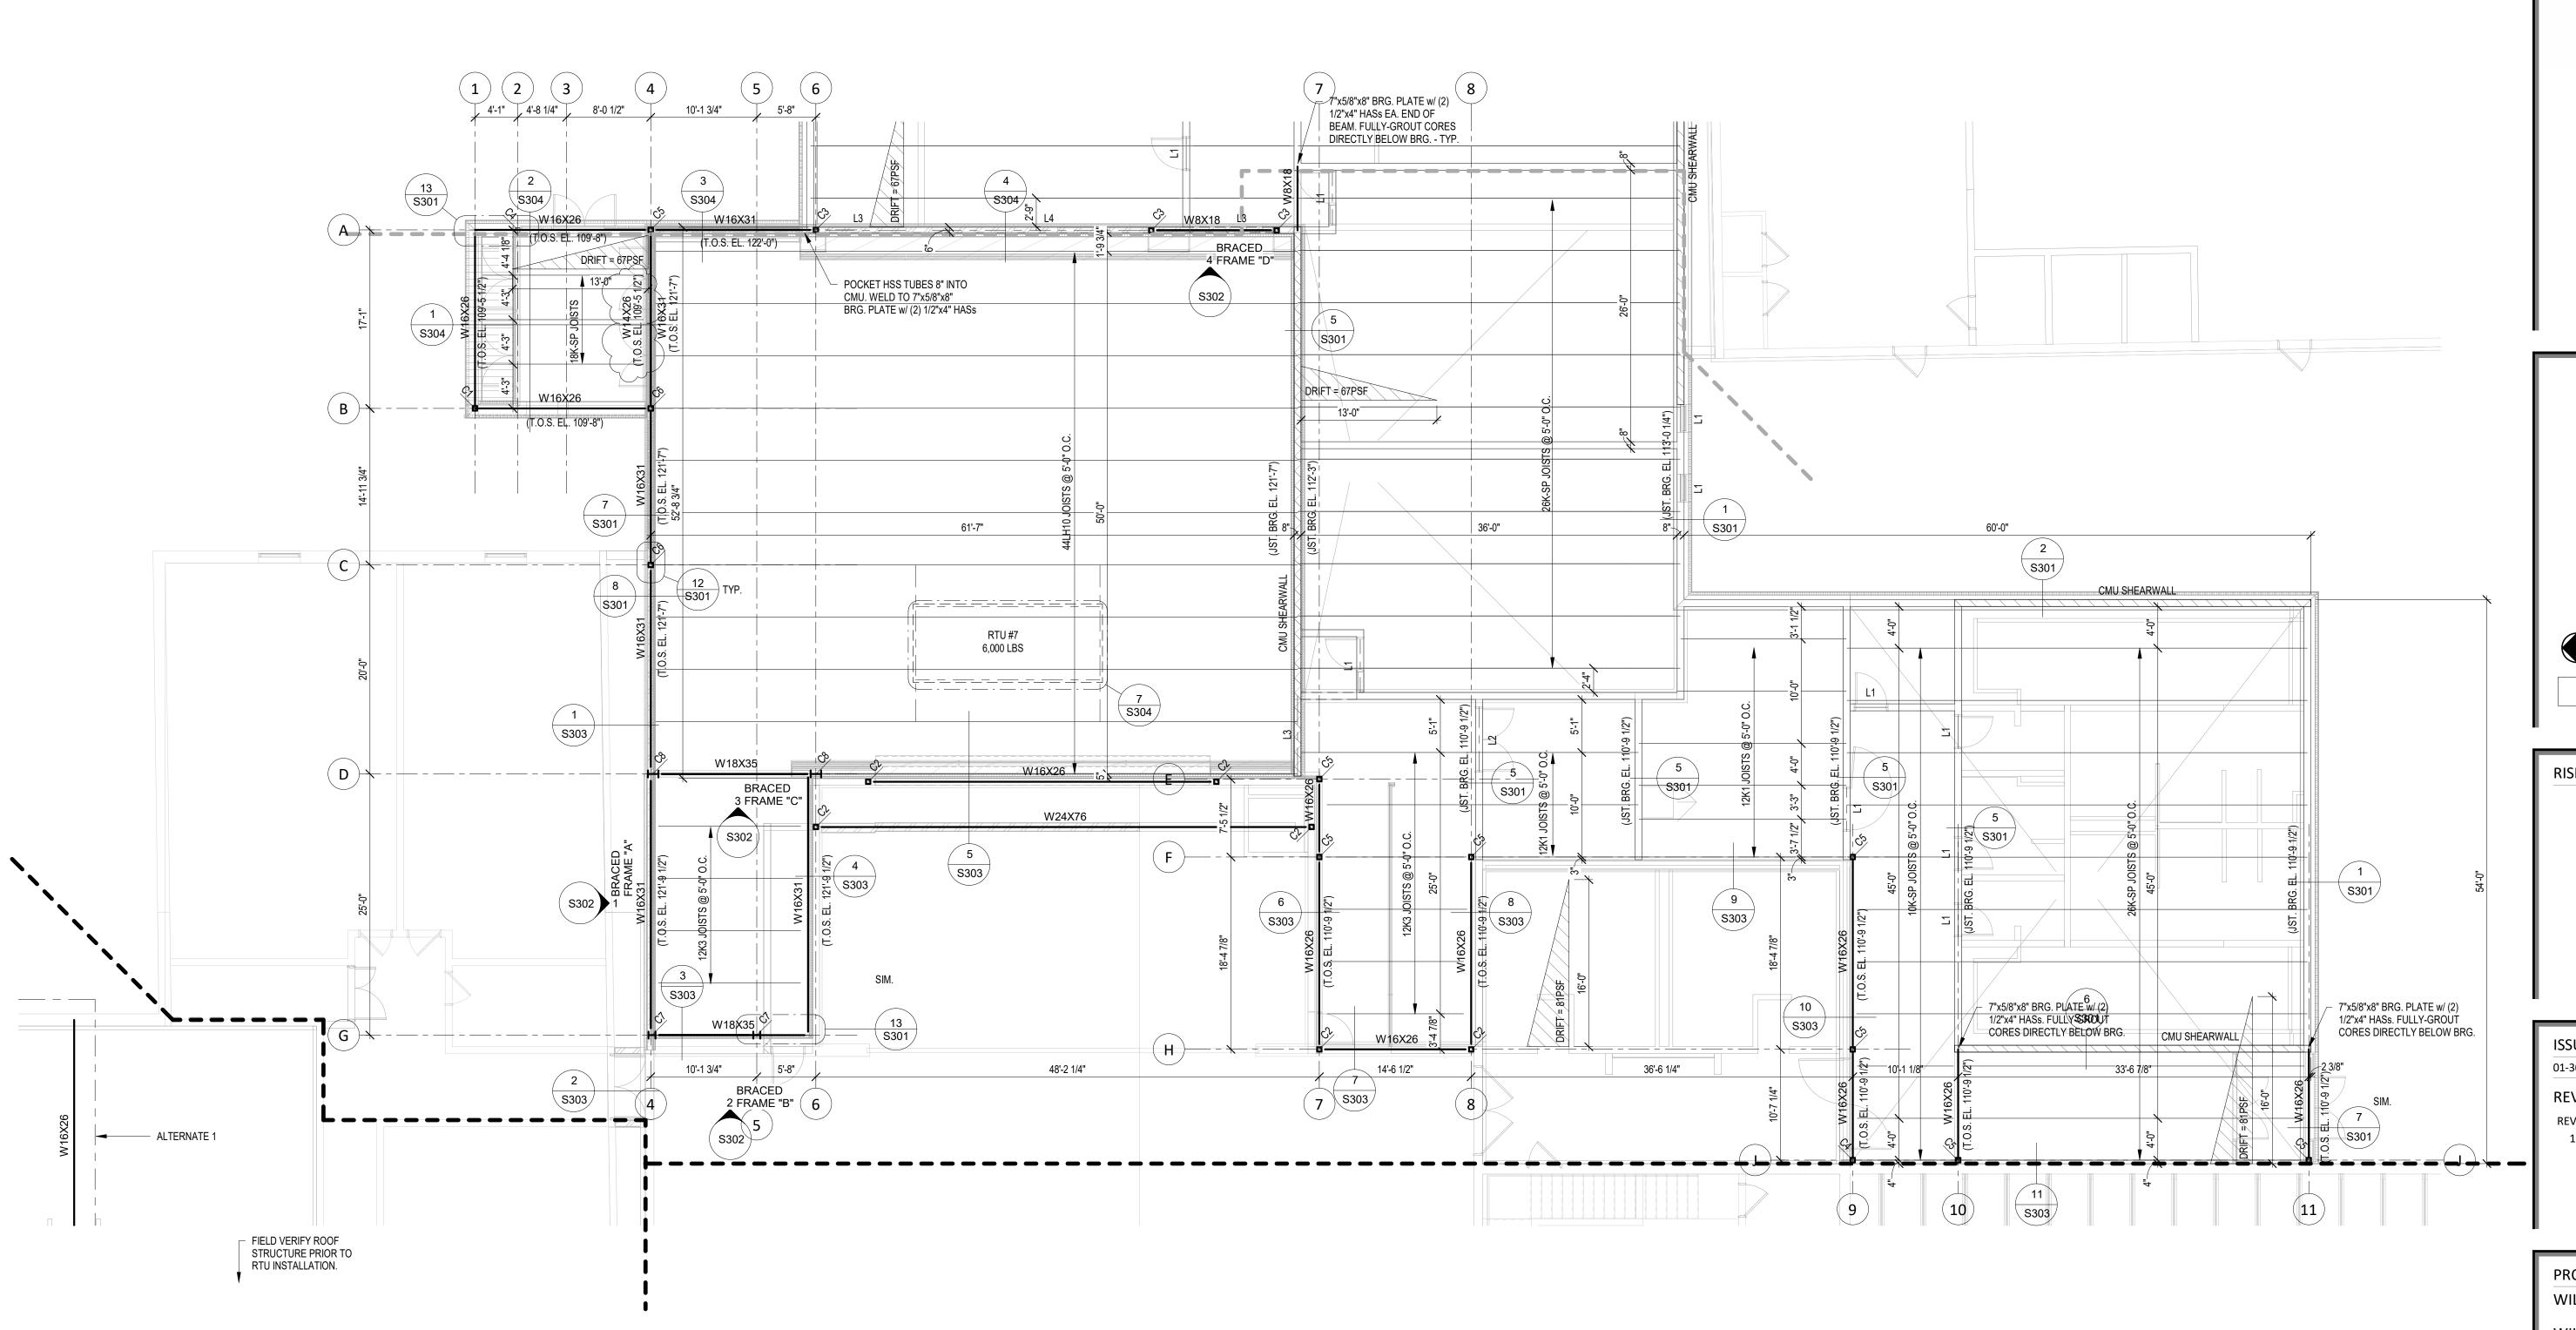

ROOF FRAMING PLAN - AREA C

NOTES:

ALL EXTERIOR & LOAD-BEARING CMU WALLS TO BE 8" w/ #5 VERTS & GROUT @ 24" O.C. MAX.

ALL NON-LOAD BEARING CMU TO HAVE #5 VERTS & GROUT @ 48" O.C. MAX.

ALL EXTERIOR LG WALL STUDS TO BE 600S162-54 @ 16" O.C. MAX. (BRIDGE @ 48" O.C. MAX.) - U.N.O.

"CMU SHEARWALL" = #5 VERTS & GROUT @ 24" O.C. MAX. w/ (2) #5 VERTS ON EA. END OF WALL SEGMENT.


1108 S. Main St. 102 Aberdeen, SD 57401 Phone: 605-725-4852

601 Kansas City St. 7 Rapid City, SD 57701 Phone: 605-716-3652

440 E. 8th St. 221 Sioux Falls, SD 57103 Phone: 605-334-9999

co-oparch.com

6909 S. Lyncrest Place - Suite 110 Sioux Falls, SD 57108 (605)743-2510 www.riseincorp.com

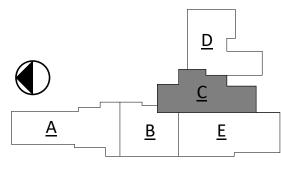



ISSUE:

01-30-23 100% CONSTRUCTION DOCUMENTS **REVISION SCHEDULE:**

REV. DATE

02/10/23

ADD 01

PROJECT:


WILLOW LAKE SCHOOL ADDITION


WILLOW LAKE SCHOOL DISTRICT WILLOW LAKE, SOUTH DAKOTA

SHEET TITLE:

ROOF FRAMING PLAN - AREA C

S200C

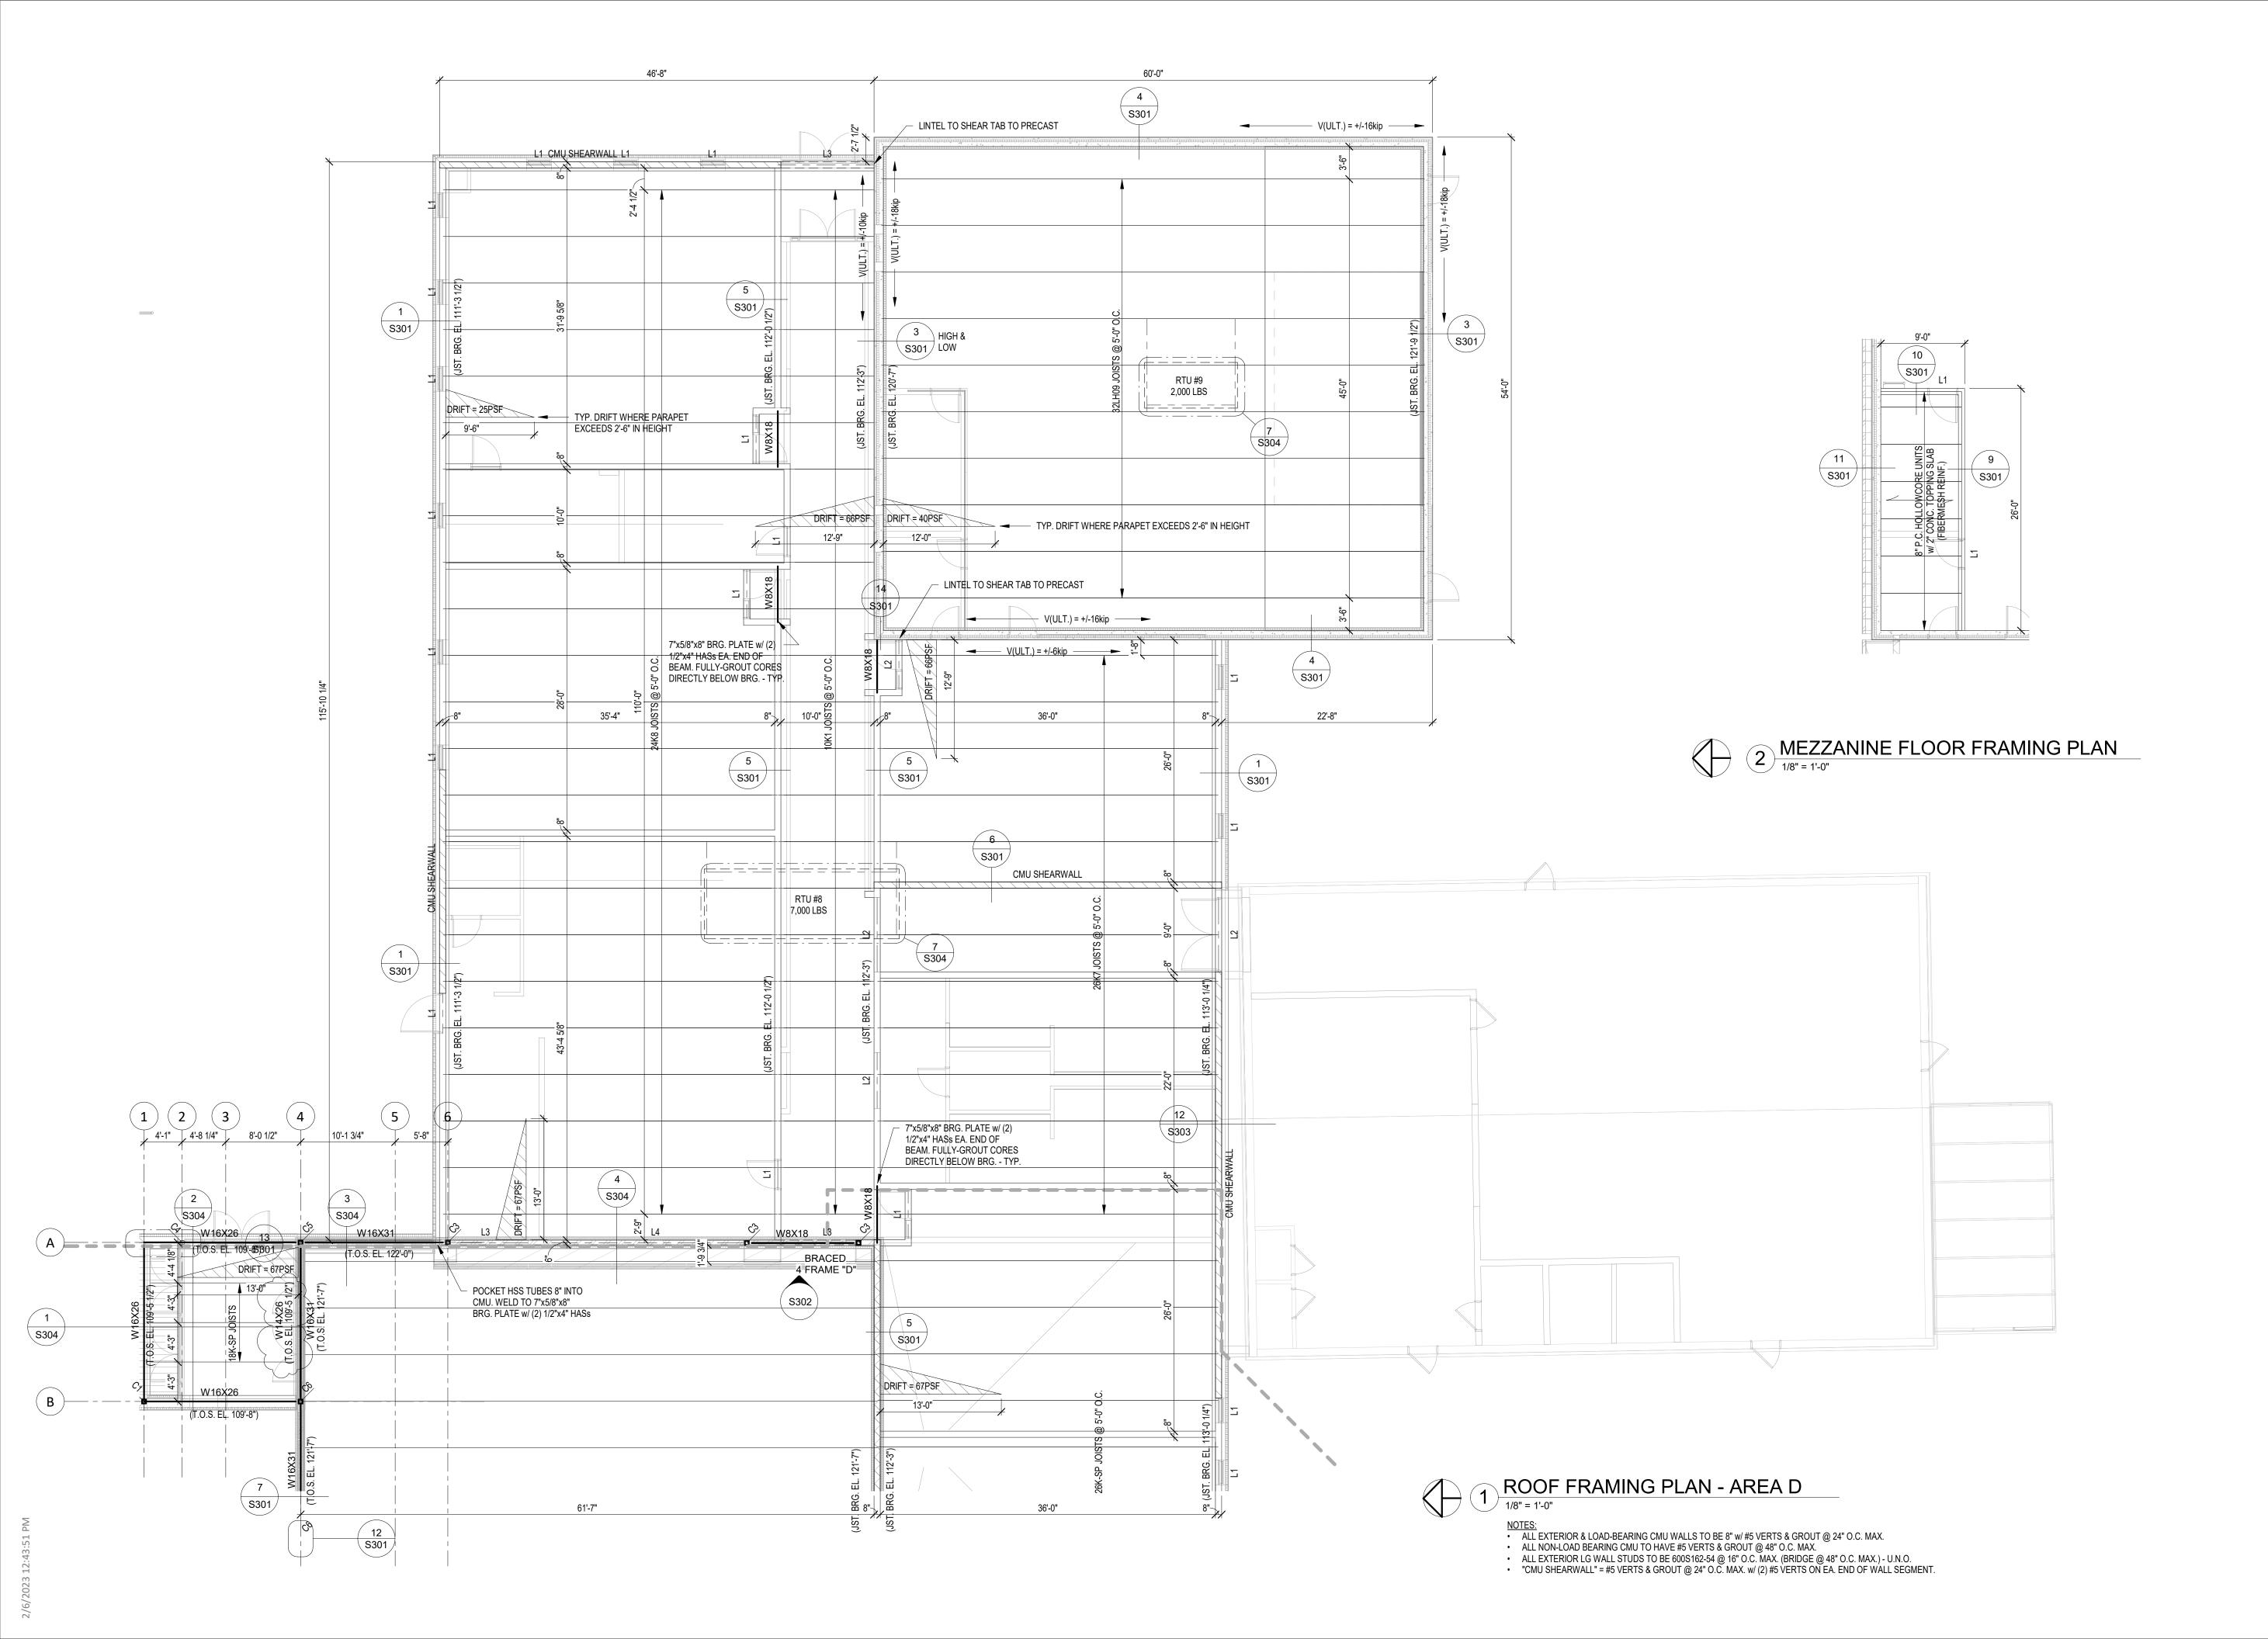

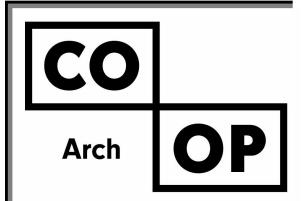

1108 S. Main St. 102 Aberdeen, SD 57401 Phone: 605-725-4852


601 Kansas City St. 7 Rapid City, SD 57701 Phone: 605-716-3652

440 E. 8th St. 221 Sioux Falls, SD 57103 Phone: 605-334-9999

co-oparch.com



www.riseincorp.com

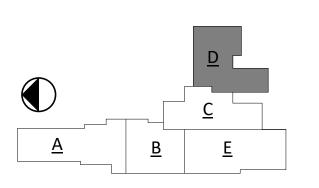



ISSUE:

01-30-23 100% CONSTRUCTION DOCUMENTS

REVISION SCHEDULE:

REV. DSC. ADD 01

02/10/23

PROJECT:


WILLOW LAKE SCHOOL ADDITION


WILLOW LAKE SCHOOL DISTRICT WILLOW LAKE, SOUTH DAKOTA

SHEET TITLE:

ROOF FRAMING PLAN - AREA D

S200D

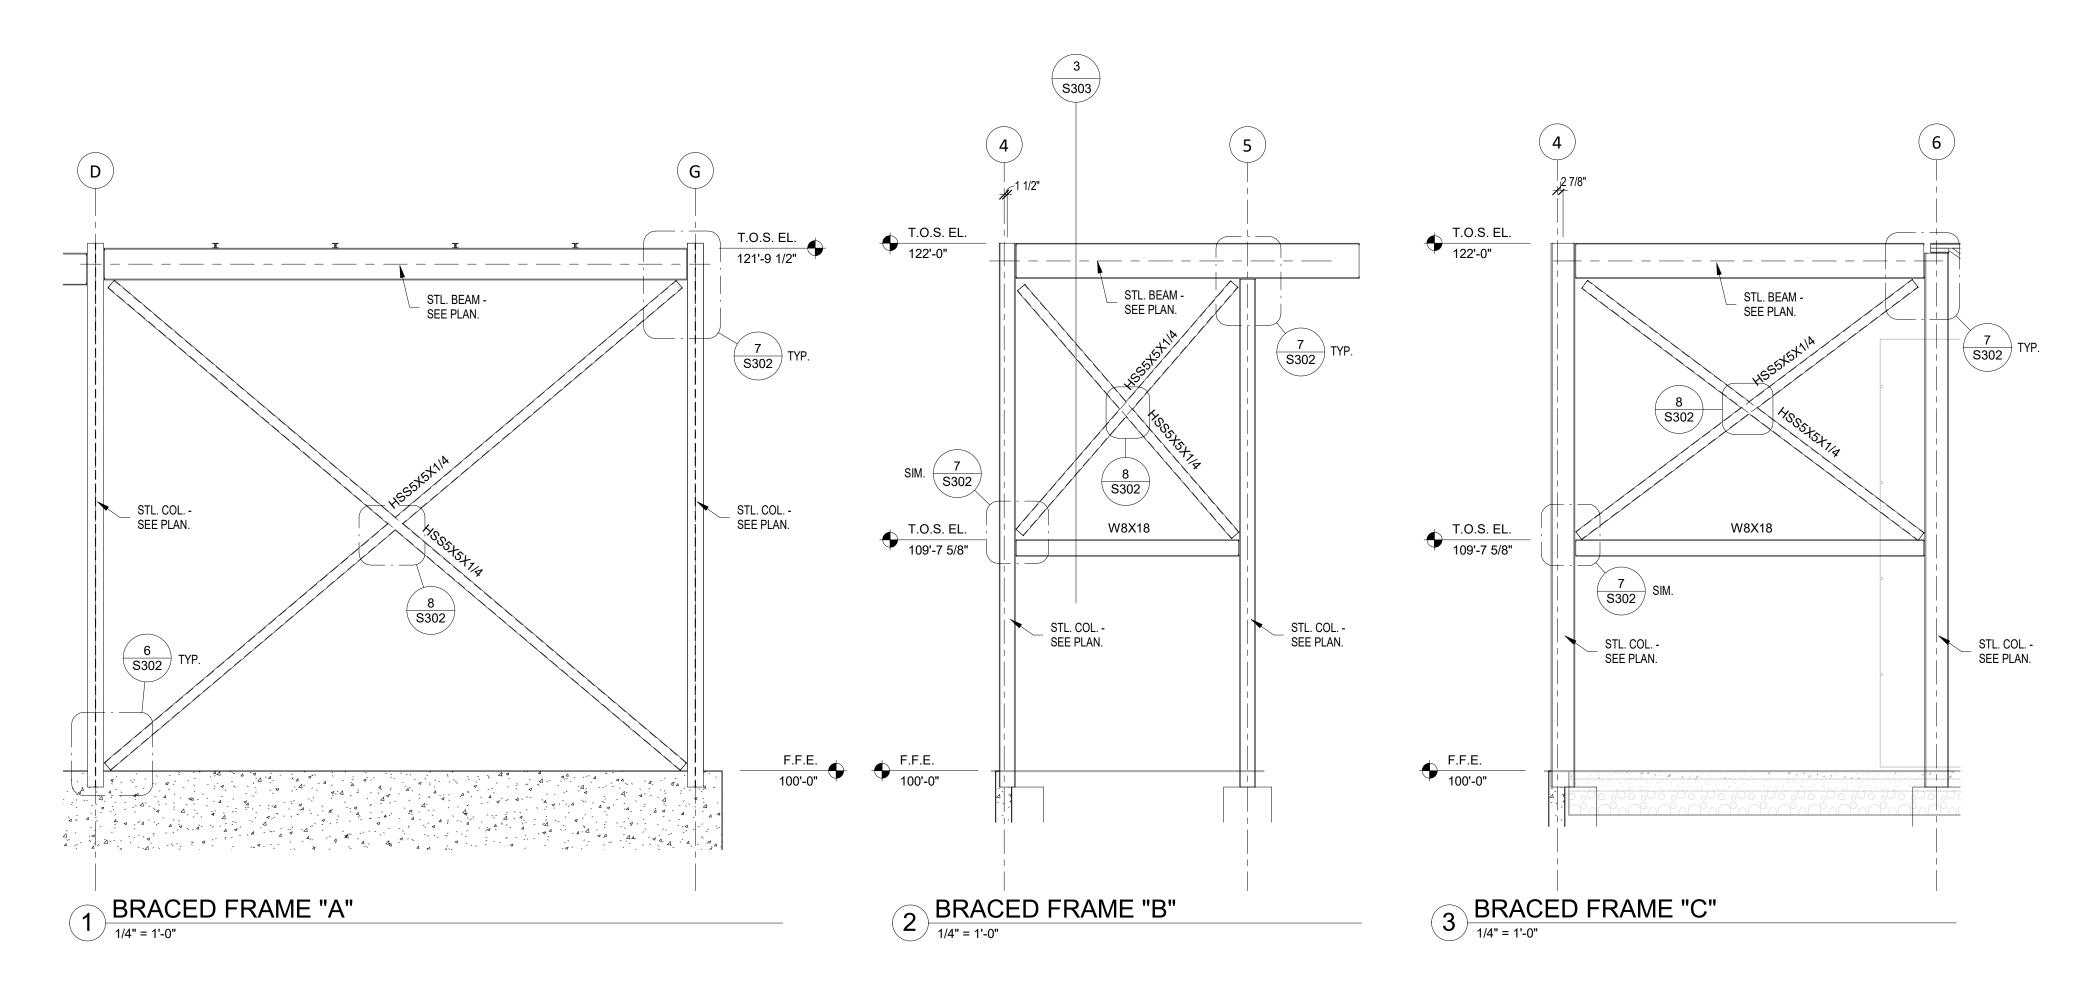

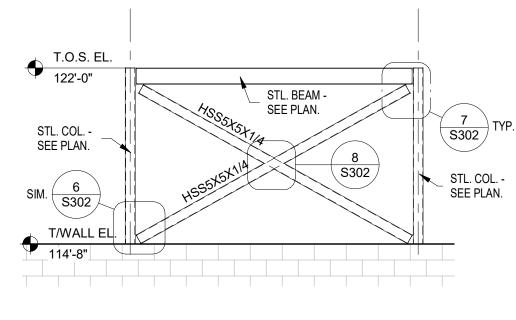



4 BRACED FRAME "D"


1/4" = 1'-0"

BRA	ACE FRAME MEME	BER RXN. TABLE	E (ASD)
FRAME MARK	BRACE AXIAL RXN	COL. AXIAL RXN	BEAM SHEAR RXN
BRACE "A"	12 KIPS	29KIPS	8 KIPS
BRACE "B"	6 KIPS	15 KIPS	8 KIPS
BRACE "C"	14 KIPS	29 KIPS	8 KIPS
BRACE "D"	4 KIPS	4 KIPS	2 KIPS

5 BRACED FRAME MEMBER RXN. TABLE

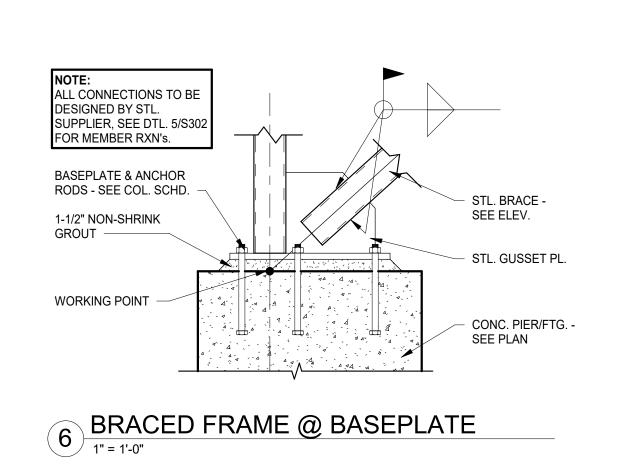

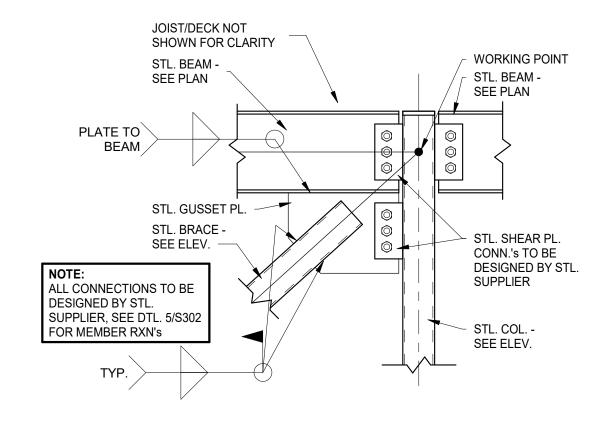

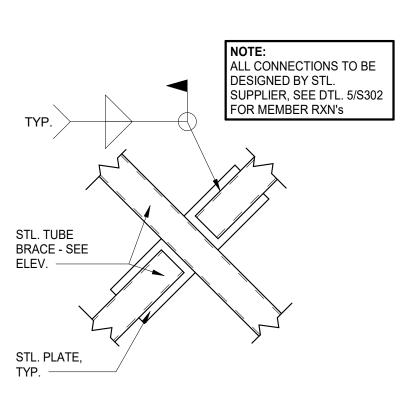


	BEAM SHEAR RXN. TABLE (ASD)				
	BEAM SHAPE	BEAM SHEAR RXN			
	W8X15	9 KIPS			
	W8X18	10 KIPS			
_/	W8X21	10 KIPS			
	W14X26	10 KIPS			
	W16X26	10-KIRS			
	W16X31	22 KIPS			
	W18X35	22 KIPS			
	W24X76	10 KIPS			
	FOR ALL SIMPLE	NS LISTED ABOVE ARE SHEAR CONNECTIONS BEAM TO COLUMN, BEAM			

7 BRACED FRAME @ BEAM/COL.

8 BRACED FRAME @ SPLICE

9 SHEAR CONNECTION RXN. TABLE

TO PRECAST, ETC.).

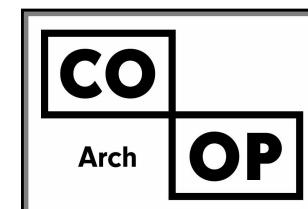


1108 S. Main St. 102 Aberdeen, SD 57401 Phone: 605-725-4852

601 Kansas City St. 7 Rapid City, SD 57701 Phone: 605-716-3652

440 E. 8th St. 221 Sioux Falls, SD 57103 Phone: 605-334-9999

co-oparch.com



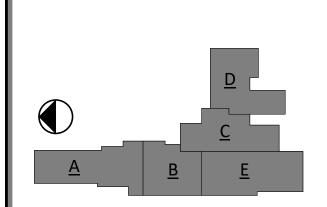



ISSUE:

01-30-23 100% CONSTRUCTION DOCUMENTS

REVISION SCHEDULE:

REV. DATE

02/10/23

REV. # REV. DSC.

ADD 01

PROJECT:


WILLOW LAKE SCHOOL ADDITION


WILLOW LAKE SCHOOL DISTRICT WILLOW LAKE, SOUTH DAKOTA

SHEET TITLE:


BRACED FRAME ELEVATIONS


S302

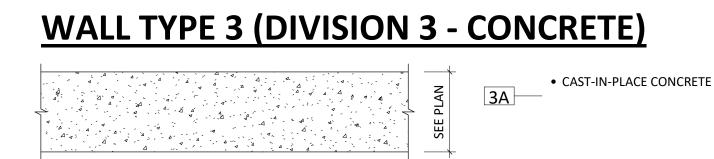

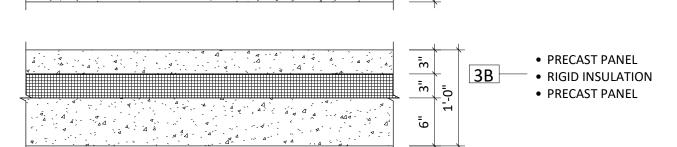

ROOF TYPES

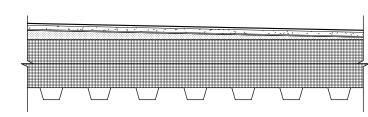

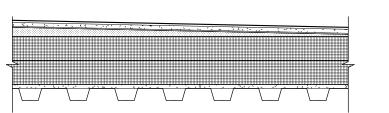

FULLY ADHERED EPDM SINGLE MEMBRANE ROOF (WRAP PARAPET WHERE OCCURS). SEE ROOF PLAN FOR METAL STUD FRAMING. SEE CLASS 'B' LOCATIONS. PARTITION TYPE FOR SIZE,

- 1/2" GYPSUM COVERBOARD
- TAPERED INSULATION • RIGID INSULATION SYSTEM (R-30 MIN.)
- STEEL ROOF DECK (SEE STRUCTURAL)
- SEE ROOF PLAN/STRUCTURAL FOR SLOPED STRUCTURE AREAS.
- FULLY ADHERED EPDM SINGLE MEMBRANE ROOF (WRAP PARAPET WHERE OCCURS)
- 1/2" COVERBOARD
- TAPERED INSULATION
- RIGID INSULATION SYSTEM (R-30 MIN.) 1/2" COVERBOARD
- ACOUSTIC ROOF DECK (SEE STRUCTURAL)
- SEE ROOF PLAN/STRUCTURAL FOR SLOPED STRUCTURE AREAS.

3) ALL BLOCKING TO BE TREATED.

BAR INSTALLATION.

APPLIED IN ANY DIRECTION.

1) BLOCKING DESIGN SHALL RESIST 250 LBS

CLOSETS AND SHOWERS FOR FUTURE GRAB

2) PROVIDE BLOCKING AT ALL WATER

TYPE AND SPACING.

FASTEN 2 X 4'S TO-

2 X 6 BLOCKING -


FASTEN TO WALL

2 X 4 BLOCKING TOP,-

BOTTOM AND SIDES

FRAMING

2 X 6

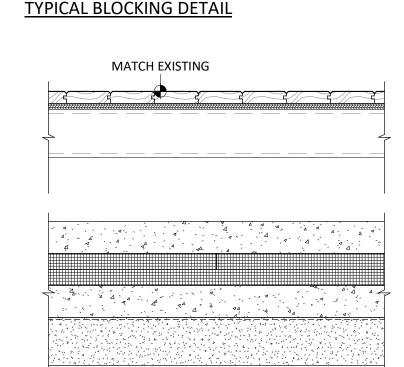

TYPICAL TOP & BOTTOM OF WALL PARTITION(S)

INTERIOR

CMU WALL

SLIP TRACK AT BOTTOM OF STRUCTURE (SEE STRUCT.

-B.O. STRUCTURE

ACOUSTICAL SEALANT

SOUND ATTENUATION

VERIFY WALL ASSEMBLY

ACOUSTICAL SEALANT

(TYP. BOTH SIDES)

BOND BREAK IN CAST-IN-

PLACE CONCRETE

ARCHITECT)

INTERIOR

METAL STUD

FRAMED WALL

(COORDINATE WITH

(TYP. BOTH SIDES)

BATT INSULATION

w/ WALL TYPES

FOR ADDITIONAL

INFORMATION)

• 2" NOM. TONGUE AND GROOVE WOOD FLOOR; FINISH TO MATCH EXISTING STAGE FLOOR. • 3/4" PLYWOOD SUBSTRATE • 6" STRUCTURAL STEEL STUD FRAMING

 CONCRETE SLAB BELOW WALK-IN COOLER/FREEZER (SEE STRUCT. / FOOD SERVICE FOR ADDITIONAL INFORMATION / REQUIREMENTS.


 2 LAYERS OF 2" RIGID INSULATION (LAP ALL SEAMS) CONCRETE SLAB ON GRADE WITH 15 MIL. VAPOR BARRIER BELOW. (SEE ARCHITECTURAL AND STRUCTURAL FOR ADDITIONAL INFORMATION / REQUIREMENTS.

• DRAINAGE COURSE / ENGINEERED FILL. SEE GEOTECHNICAL REPORT FOR ADDITIONAL

INFORMATION / REQUIREMENTS).

FACE BRICK

WALL TYPE 4 (DIVISION 4 - MASONRY)

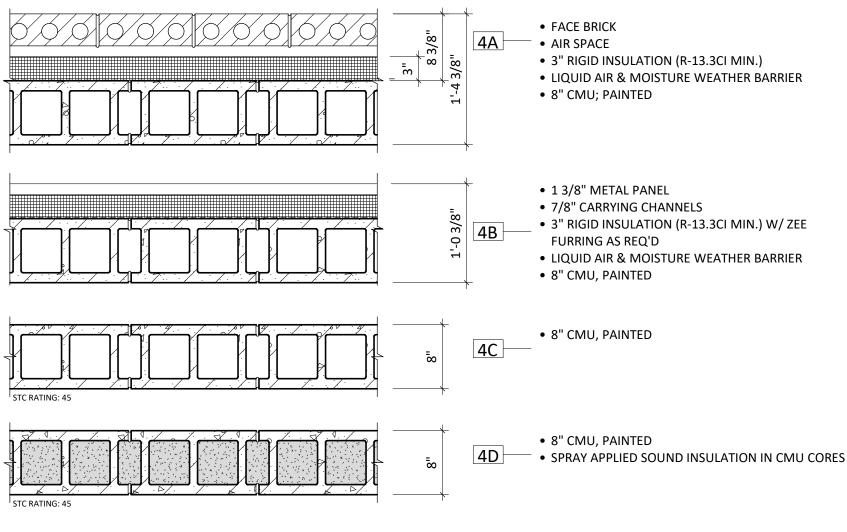

WALL TYPE 5 (DIVISION 5 - STRUCTURAL STEEL)

WALL TYPE 9 (DIVISION 9 - INTERIORS)

 FACE BRICK AIR SPACE

• 1 1/2" RIGID INSULATION (R-7.5 CI MIN.) • AIR & MOISTURE WEATHER BARRIER 5/8" GYPSUM EXTERIOR SHEATHING

6" STRUCTURAL STEEL STUDS @ 16" O.C.

• AIR & MOISTURE WEATHER BARRIER

• 5/8" GYPSUM EXTERIOR SHEATHING

AIR & MOISTURE WEATHER BARRIER

• 6" STRUCTURAL STEEL STUDS @ 16" O.C.

• AIR & MOISTURE WEATHER BARRIER

• 5/8" GYPSUM EXTERIOR SHEATHING

• 5/8" GYPSUM WALL BOARD

• 5/8" GYPSUM WALL BOARD

• 5/8" GYPSUM WALL BOARD

• 5/8" GYPSUM WALL BOARD TYPE 'X' (2 LAYERS)

• 5/8" GYPSUM WALL BOARD TYPE 'X' (2 LAYERS)

• STEEL STUDS @ 16" O.C.

• STEEL STUDS @ 16" O.C.

• STEEL STUDS @ 16" O.C.

• HIGH PRESSURE LAMINATE (HPL)

• 5/8" GYPSUM WALL BOARD

• STEEL STUDS @ 16" O.C.

BATT INSULATION

BATT INSULATION

• BATT INSULATION

BATT INSULATION

• 6" STRUCTURAL STEEL STUDS @ 16" O.C.

• 3" MIN. SPRAY APPLIED INSULATION (R-13 MIN.)

• 2 LAYERS TYPE 'X' 5/8" GYPSUM WALL BOARD

• 6" STRUCTURAL STEEL STUDS @ 16" O.C.

• 3" MIN. SPRAY APPLIED INSULATION (R-13 MIN.)

• 5/8" GYPSUM WALL BOARD

5/8" GYPSUM WALL BOARD

FACE BRICK

AIR SPACE

• 3" MIN. SPRAY APPLIED INSULATION (R-13 MIN.)

• 1 3/8" METAL PANEL (BASIS OF DESIGN: HIGHLINE B2 BY PAC CLAD)


• 1 1/2" RIGID INSULATION (R-7.5CI MIN.) W/ ZEE FURRING AS REQ'D


• 1 3/8" METAL PANEL (BASIS OF DESIGN: HIGHLINE B2 BY PAC CLAD)


• 1 1/2" RIGID INSULATION (R-7.5CI MIN.) W/ ZEE FURRING AS REQ'D


• 2 LAYERS 5/8" GYPSUM EXTERIOR SHEATHING W/ TYPE 'X' CORE

FLOOR TYPES

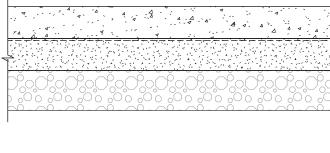

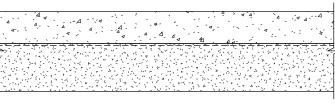

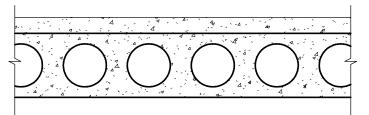

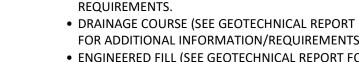

FOR ADDITIONAL INFORMATION/REQUIREMENTS)

• CONCRETE SLAB ON GRADE WITH 15 MIL. VAPOR

STRUCTURAL FOR ADDITIONAL INFORMATION /

BARRIER BELOW. (SEE ARCHITECTURAL AND

 ENGINEERED FILL (SEE GEOTECHNICAL REPORT FOR ADDITIONAL INFORMATION / REQUIREMENTS)



STRUCTURAL FOR ADDITIONAL INFORMATION / REQUIREMENTS. • RIGID FOAM BLOCK (SEE STRUCTURAL FOR

ADDITIONAL INFORMATION / REQUIREMENTS)

• 8" PRECAST HOLLOWCORE PLANK WITH 2" MINIMUM CONCRETE TOPPING. (SEE STRUCTURAL FOR ADDITIONAL INFORMATION/REQUIREMENTS)

ARCHITECTURAL GENERAL NOTES

GENERAL NOTES

- FIRE RATED WALLS ARE INDICATED ON THE CODE PLANS.
- PROVIDE FIRE EXTINGUISHERS AND CABINETS AS SHOWN ON THE CODE PLAN(S). • SEE CIVIL, STRUCTURAL, MECHANICAL, AND ELECTRICAL FOR ADDITIONAL INFORMATION AND
- COORDINATION. • REFER TO SHEET <u>G000</u> FOR ALL ADA CODE STANDARDS.
- SQUARE FOOTAGES LISTED ARE FOR CODE REVIEW PURPOSES ONLY AND SHOULD NOT BE
- USED FOR ANY OTHER PURPOSES.
- COORDINATE WORK DONE BY OTHERS AS INDICATED ON THE DRAWINGS.
- CONTRACTOR TO VERIFY ALL EXISTING CONDITIONS, ELEVATIONS AND DIMENSIONS.
- ALL WORK SHALL BE IN ACCORDANCE WITH OSHA CODES AND STANDARDS. NOTHING INDICATED ON THESE DRAWINGS SHALL RELIEVE THE CONTRACTOR FROM COMPLYING WITH
- ANY APPROPORIATE SAFETY REGULATIONS. THE CONTRACTOR SHALL CONSTRUCT ALL ITEMS WITHIN THIS CONTRACT IN ACCORDANCE WITH THE STATE AND LOCAL REGULATIONS AND CODES.
- COMPARE AND MATCH EXISTING CONDITIONS. ALL FLOOR ELEVATIONS, ROOF SLOPES, PRECAST SHAPES AND ELEVATIONS, BANDINGS AND MILLWORK TO MATCH THAT OF THE
- REVIEW ALL INTERIOR ELEVATION SHEETS FOR ACCESSORY AND EQUIPMENT INFORMATION. COORDINATE WITH CODE STANDARD SHEET GOOD.
- COORDINATE ANY EXTERIOR REQUIRED WORK WITH MECH. & ELECTRICAL.
- VERIFY HOISTWAY SHAFT SIZE REQUIREMENTS w/ ELEVATOR MANUFACTURER & COORDINATE.
- COORDINATE ALL CHASE SIZES AND LOCATIONS W/ MECHANICAL. PROVIDE CHASES AT ALL EXPOSED MACHANICAL & ELECTRICAL WITH ADJACENT WALL MATERIAL AS REQUIRED. COORDINATE ALL SHEAR WALL LOCATIONS W/ STRUCTURAL PLANS.

DEMOLITION NOTES

- SEE MECHANICAL, AND ELECTRICAL DRAWINGS FOR ADDITIONAL INFORMATION RELEVANT TO DEMOLITION & PATCHING.
- PATCH REMAINING EXISTING CONSTRUCTION, AFFECTED BY DEMOLITION, TO MATCH
- COORDINATE WITH OWNER ANY DEMO ITEMS TO BE SALVAGED FOR THE OWNERS REUSE.

CASEWORK NOTES

- SEE FLOOR PLAN FOR CASE WORK PLAN INFORMATION. SEE INTERIOR ELEVATIONS FOR ADDITIONAL CASEWORK INFORMATION. FIELD VERIFY ALL CASEWORK OPENINGS.
- PROVIDE COUNTERTOP SUPPORTS AT ALL OPEN SPACES AT MIN. OF 32" O.C. AND MAX. OF
- COORDINATE DEVICE PENETRATIONS AT COUNTERTOPS W/ MECHANICAL & ELECTRICAL.
- TALL CABINETS OVER 30" WIDE SHALL HAVE VERTICAL DIVIDER FULL HEIGHT. • MILLWORK SUPPLIER SHALL PROVIDE FILLER PANELS & SCRIBE STRIPS AS NEEDED FOR COMPLETE INSTALLATION.
- PROVIDE FINISHED END PANELS AT ALL EXPOSED MILLWORK SURFACES. PROVIDE ONE GROMENT FOR EVERY 8' OF COUNTERTOP WITHOUT CASEWORK BELOW.

COORDINATE INSTALLATION LOCATION WITH OWNER.

CEILING NOTES

- ALL ITEMS INSTALLED IN CEILINGS, INCLUDING SPRINKLER HEADS, ARE TO BE CENTERED OR SYMMETRICALLY ARRANGED ON OR ABOUT CENTERLINES OF ROOMS AND CENTERED IN CEILING TILES.
- WALL MOUNTED EXIT SIGNS AND FIXTURES ARE TO BE CENTERED OVER DOOR OR DOOR OPENING WHERE APPLICABLE.
- REFER TO SPECIFICATIONS FOR CEILING AND FIXTURE SUSPENSION REQUIREMENTS.
- PROVIDE ACCESS DOORS AT ALL MECHANICAL UNIT LOCATIONS ABOVE SOFFIT. COORD. NUMBER REQUIRED AND LOCATIONS WITH MECHANICAL SHEETS. • CENTER CEILING GRID IN AREAS SUCH THAT THERE WILL BE NO CEILING TILE LESS THAN 6" IN
- THE SMALLEST DIMENSION, U.N.O. • THE REFLECTED CEILING PLANS ARE INTENDED TO AID IN COORDINATION ONLY AND ARE NOT INTENDED TO BE COMPREHENSIVE. SEE MECHANICAL AND ELECTRICAL DRAWINGS FOR
- ADDITIONAL INFORMATION. WHERE CONFLICTS OCCUR, NOTIFY ARCHITECT. COORDINATE WITH MEP FOR LOCATION OF CEILING ACCESS PANELS.
- CENTER LIGHT FIXTURES BETWEEN WALLS AND/OR CEILING BULKHEADS UNLESS DIMENSIONED OTHERWISE. ALIGN GYPSUM BOARD CEILINGS AND SOFFITS WITH ADJACENT PARTITIONS, U.N.O.
- IN ALL EXPOSED TO STRUCTURE ROOMS, CENTER LIGHT FIXTURE WITHIN ROOM

DOORS, HARDWARE & WINDOWS NOTES

- ALL HM FRAMES IN STUD PARTITIONS SHALL BE WRAPPED AROUND BOTH SIDES OF
- PARTITION (U.O.N.) SEE PLAN FOR WALL THICKNESS.
- ALL EXTERIOR FRAMES & DOORS ARE TO BE THERMALLY BROKEN.
- CAULK ENTIRE PERIMETER OF H.M. FRAMES (BOTH SIDES).
- PAINT FRAMES TO MATCH WALL. SPLIT PAINT COLOR AT DOOR GASKET AS REQUIRED. • PROVIDE ROOM SIGNAGE AT ALL DOORS. WHERE MOUNTED TO GLAZING, PROVIDE A BLANK BACK PLATE ON OPPOSIZE SIDE OF GLAZING. SEE CODE STANDARDS FOR MOUNTING HEIGHTS
- AND LOCATIONS. SEE SPECIFICATIONS FOR SPECIAL SIGNAGE REQ. REFER TO WALL TYPES FOR WALL CONSTRUCTION ELEMENTS FOR ALL DOOR AND WINDOW DETAILS. COORDINATE ALL STRUCTURAL REQ. WITH STRUCTURAL DRAWINGS.

WALL MOUNTED EXIT SIGNS AND FIXTURES ARE TO BE CENTERED OVER DOOR OR DOOR

OPENING WHERE APPLICABLE.

FINISHES NOTES

- SEE DRAWING SHEET <u>A119</u> FOR ROOM FINISH SCHEDULE.
- INTERIOR WALL FINISHES ARE FULL HEIGHT, U.N.O. • PREP ALL EXISTING WALLS AS REQUIRED FOR PROPER ADHESION OF NEW WALL TILE.
- PREP ALL EXISTING WALLS AS REQUIRED FOR NEW PAINTING.

FIXTURES NOTES

- COORDINATE INSTALLATION OF OWNER PROVIDED EQUIPMENT WITH NEW CONSTRUCTION.
- CAULK PERIMETER OF ALL TUB/SHOWER UNITS, TOILETS, URINALS, SINKS & COUNTERTOPS AS
- REVIEW ALL INTERIOR ELEVATION SHEETS FOR ACCESSORY AND EQUIPMENT INFORMATION. • PROVIDE 2x BLOCKING AT ALL GRAB BAR AND FUTURE GRAB BAR LOCATIONS. SEE CODE
- SHEETS FOR ADDITIONAL BLOCKING INFORMATION.

FLOOR NOTES

• SEE MECHANICAL FOR ALL FLOOR DRAIN SIZES AND LOCATIONS U.N.O. SET FLOOR DRAINS MINIMUM 3/4" BELOW FINISHED FLOOR. PROVIDE EVEN SLOPE FROM WALL TO DRAIN W/ A MAXIMUM SLOPE OF 1/4" PER FOOT.

ROOF NOTES

- SEE CIVIL, STRUCTURAL, MECHANICAL, AND ELECTRICAL FOR ADDITIONAL INFORMATION AND
- ALL ROOF TAPERED ROOF SYSTEM SLOPES ARE ¼" PER FOOT U.O.N.
- ALL THRU ROOF PENETRATION BOOTS IN ROOF SYSTEM ARE TO BE PROVIDED.
- THE AIR & MOISTURE WEATHER BARRIER IS TO BE CONTINUOUS FROM THE BASE OF THE WALLS UP TO & TYING INTO THE ROOF BARRIER SYSTEM. • COORDINATE ROOF PENETRATIONS WITH MECHANICAL, ELECTRICAL, AND PLUBMING
- ALL ROOF SADDLES AND CRICKETS SHALL HAVE A MINIMUM OF 1/2" PER FOOT SLOPE. • PROVIDE ROOF CURBS FOR ALL EQUIPMENT SCHEDULED TO BE ON THE ROOF. COORDINATE
- SIZE AND LOCATION WITH APPLICABLE TRADES. • PROVIDE CRICKETS AT ALL ROOF TOP EQUIPEMENT TO ALLOW FOR UNIMPEDED WATER
- DIMENSIONS AND LOCATIONS OF EQUIPMENT ON THE ROOF ARE APPROX., DO NOT SCALE THE DRAWINGS. VERIFY WITH APPLICABLE TRADES.
- TAPERED INSULATION SHALL HAVE A MINIMUM OF 1/4" PER FOOT SLOPE. PROVIDE TAPERED INSULATION AS REQUIRED TO ACHIEVE 1/4" PER FOOT SLOPE.
- PROVIDE R-30 MINIMUM ROOF INSULATION AT ROOF DRAINS.
- PROVIDE ROOF WALKING PADS AS SHOWN.

SITE NOTES

 SEE SITE PLAN FOR ADDITIONAL INFORMATION REGARDING CONSTRUCTION LIMITS, STAGING, LAWN IRRIGATION, SOD & LANDSCAPING.

- ALL WALLS TO BE TYPE 4C U.N.O. AND EXTEND TO DECK UNLESS OTHERWISE NOTED ON
- ALL DIMENSIONS ARE FROM FACE GWB TO FACE OF GWB U.N.O.
- COORDINATE ALL CHASE SIZES AND LOCATIONS W/ MECHANICAL. PROVIDE CHASES AT ALL EXPOSED MACHANICAL & ELECTRICAL WITH ADJACENT WALL MATERIAL AS REQUIRED.
- INCREASE WALL THICKNESS OF METAL STUD AND CONCRETE BLOCK WALLS AS REQUIRED TO ACCOMMODATE MECHANICAL AND ELECTRICAL DEVICES- VERIFY WITH ARCHITECT PRIOR TO
- PROVIDE WATER-RESISTANT GYPSUM BOARD PANELS AT ALL BATHROOM AND SHOWER ROOM WALLS AND CEILINGS WHERE EXPOSED TO MOISTURE.
- RESTROOM WALLS ARE SOUND INSULATED AND EXTEND TO THE DECK.
- VERIFY DRYWALL CONTROL JOINT LOCATIONS w/ARCHITECT ON SITE PRIOR TO INSTALLATION. THIS INCLUDES, BUT IS NOT LIMITED TO, CONTROL JOINTS AT 30'-0" O.C. MAX. IN LONG WALL EXPANSES. CONTROL JOINTS AT DOOR JAMBS EXTENDING FROM DOOR HEAD TO CEILING. CONSIDERATION SHALL ALSO BE GIVEN TO LOCATING CONTROL JOINTS FROM FLOOR
- TO CEILING AT EITHER EDGE OF LARGE WINDOW OPENINGS. • THE AIR & MOISTURE WEATHER BARRIER IS TO BE CONTINUOUS FROM THE BASE OF THE WALLS UP TO & TYING INTO THE ROOF BARRIER SYSTEM.

CO-OP PROJECT NO:

Arch

1108 S. Main St. 102

Aberdeen, SD 57401

Phone: 605-725-4852

601 Kansas City St. 7

Rapid City, SD 57701

Phone: 605-716-3652

440 E. 8th St. 221

Sioux Falls, SD 57103

Phone: 605-334-9999

co-oparch.com



2153

REV. DATE

ISSUE:

SOUND ATTENUATION

BATT INSULATION

(TYP. BOTH SIDES)

CMU WALL (SEE

-EXPANSION JOINT

CONC. SLAB (SEE

STRUCTURAL)

FOOTING (SEE

STRUCTURAL)

—B.O. STRUCTURE

L2x2x3/8

PLAN)

—CAULK

01/30/2023 CONSTRUCTION DOCUMENTS

REVISION SCHEDULE:

PROJECT:


WILLOW LAKE SCHOOL ADDITION


WILLOW LAKE SCHOOL DISTRICT WILLOW LAKE, SOUTH DAKOTA

SHEET TITLE:

TYPICAL ASSEMBLIES & GENERAL NOTES

2HR RATING

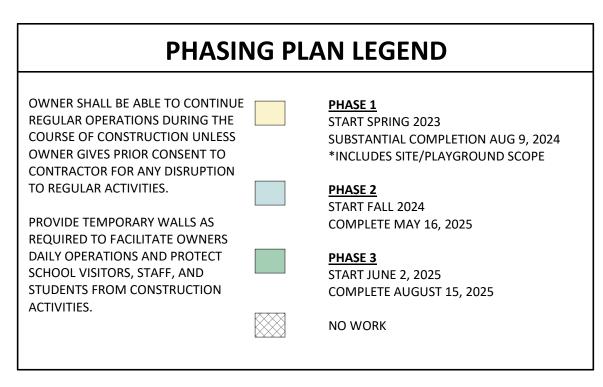

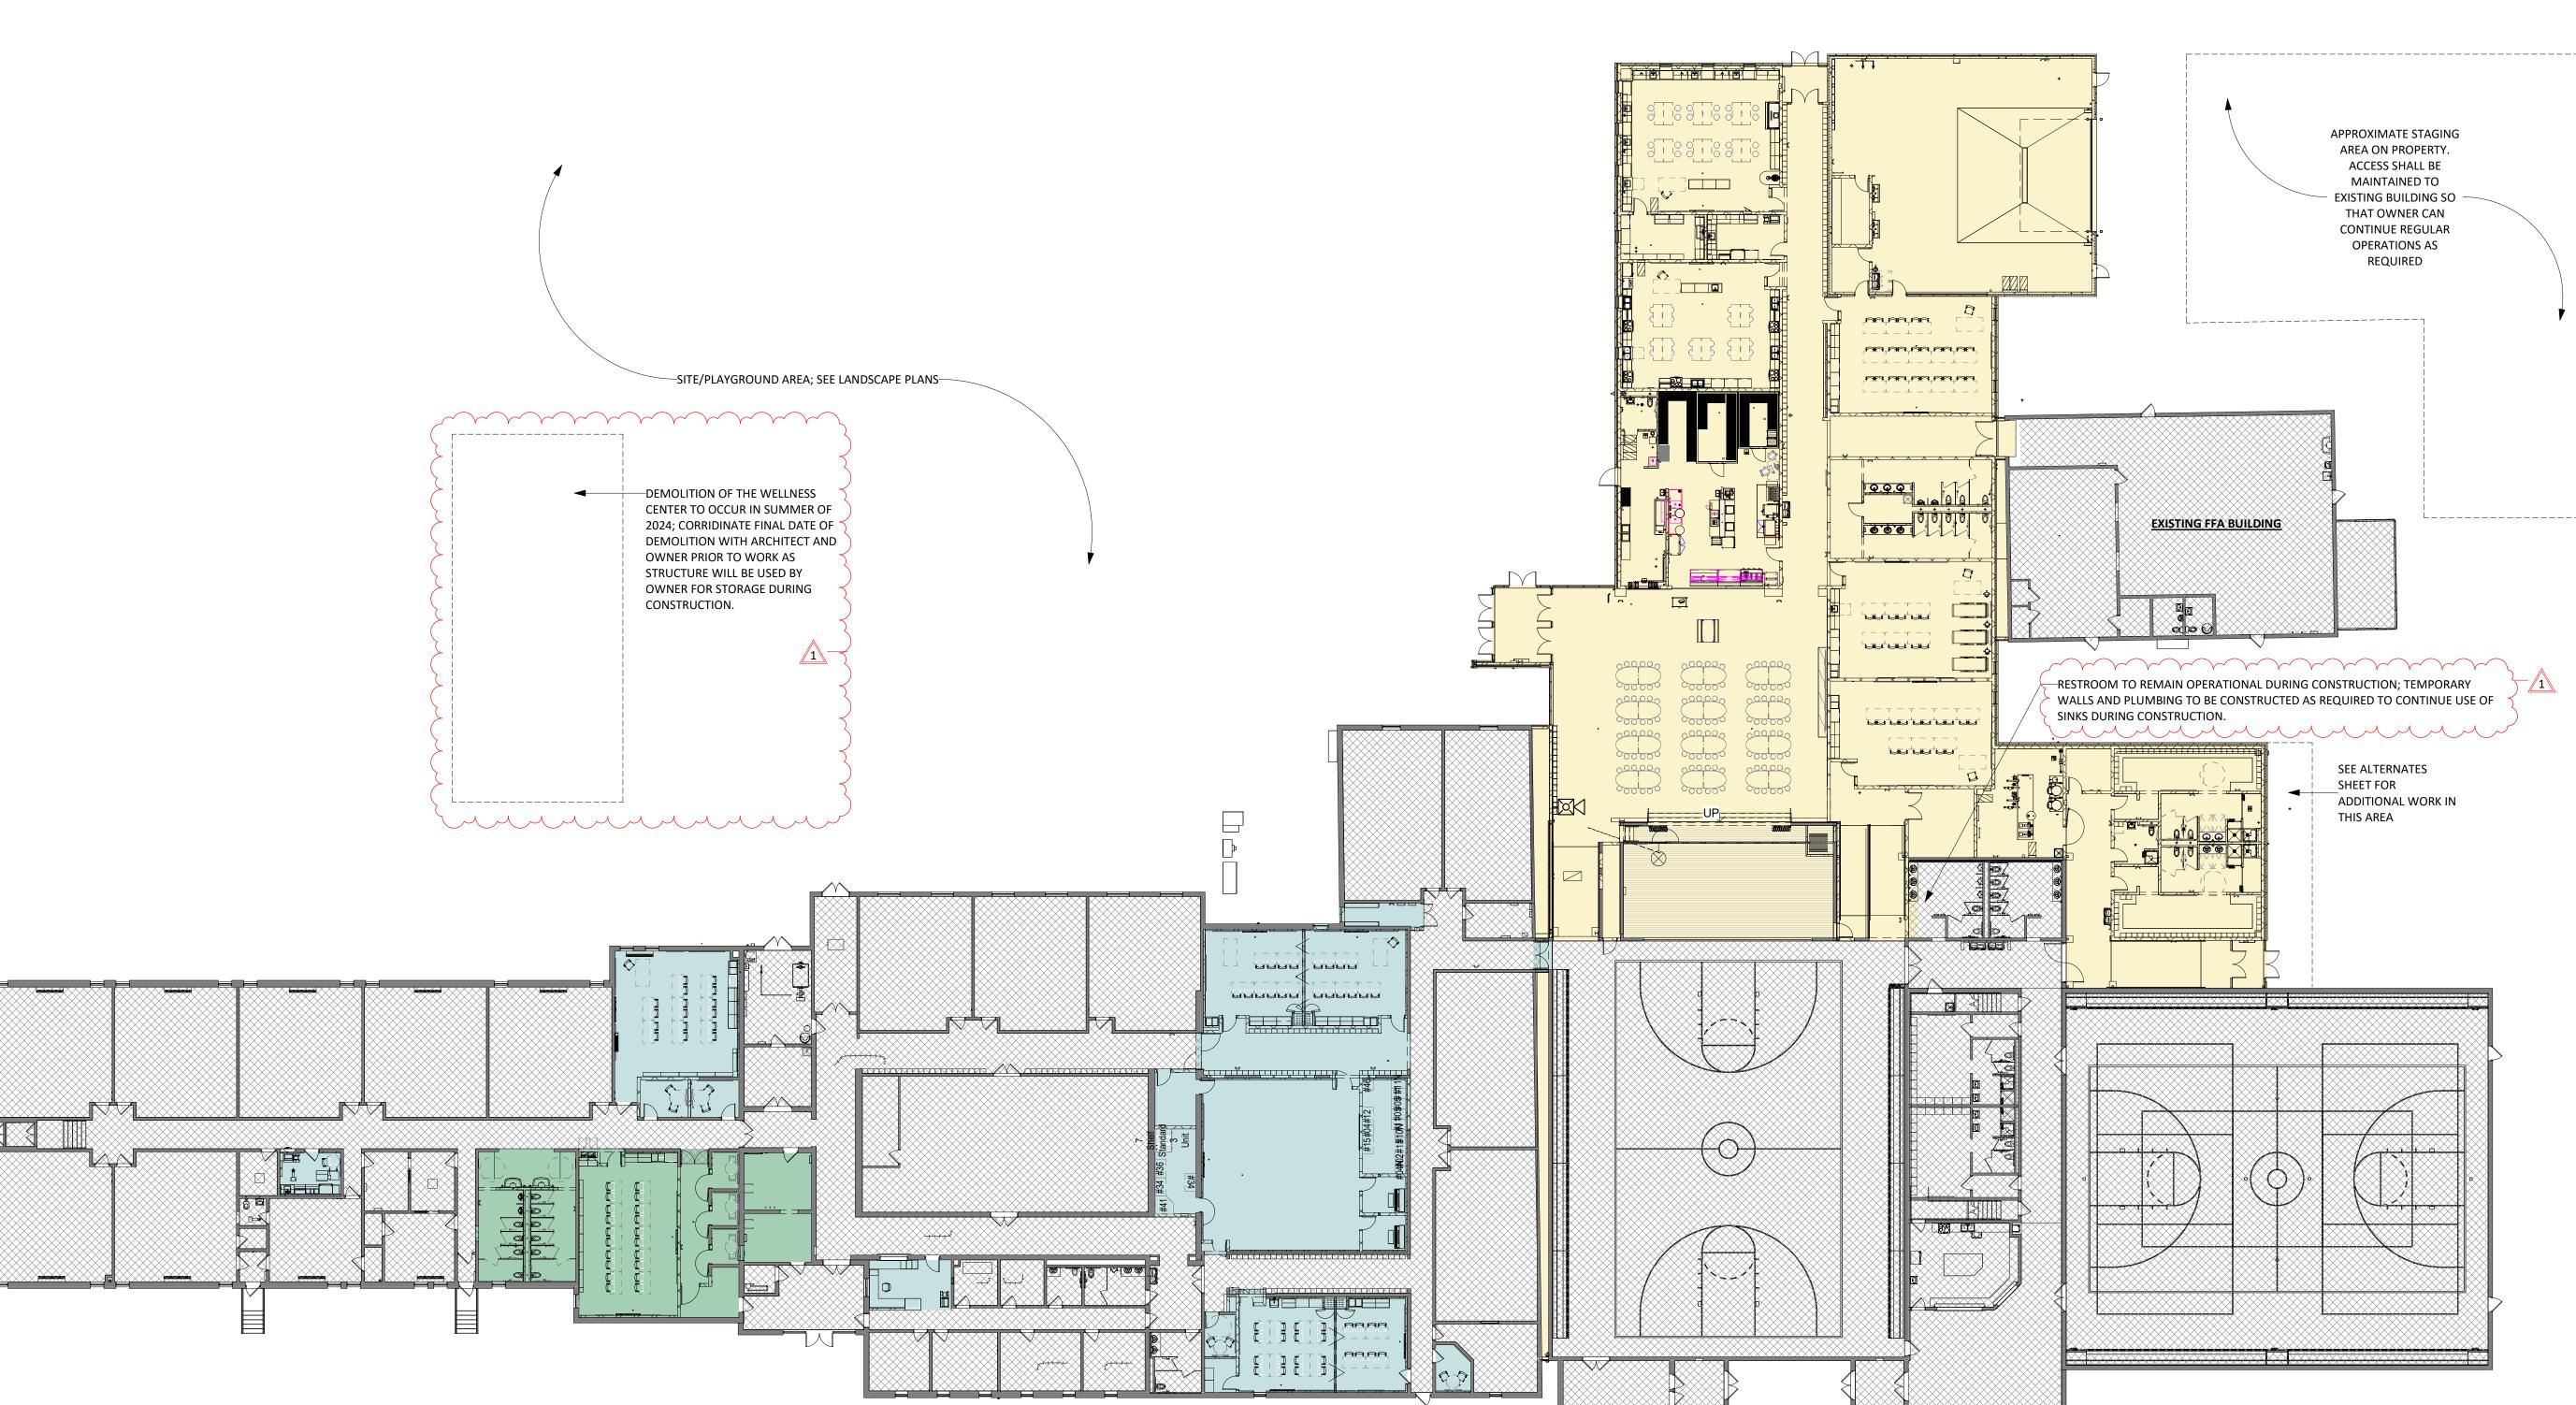


1108 S. Main St. 102 Aberdeen, SD 57401 Phone: 605-725-4852


601 Kansas City St. 7 Rapid City, SD 57701 Phone: 605-716-3652

440 E. 8th St. 221 Sioux Falls, SD 57103 Phone: 605-334-9999

co-oparch.com

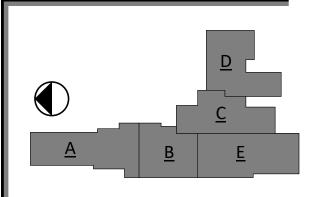

CO-OP PROJECT NO:

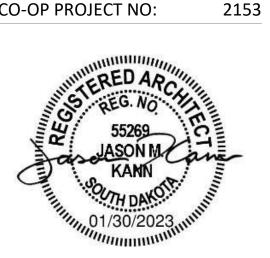

ISSUE:

01/30/2023 CONSTRUCTION DOCUMENTS

REVISION SCHEDULE:

ADD 01

02/10/23

PROJECT:

WILLOW LAKE SCHOOL ADDITION

WILLOW LAKE SCHOOL DISTRICT WILLOW LAKE, SOUTH DAKOTA

SHEET TITLE:

PHASING PLAN

G004

GENERAL NOTES - DEMOLITION

- THE OWNER'S NORMAL OPERATIONS WILL BE CONTINUED DURING DEMOLITION. DEMOLITION CONTRACTOR SHALL NOT INTERFERE WITH THESE OPERATIONS IN ANY WAY WITHOUT THE OWNER'S EXPRESSED CONSENT.
- PROVIDE TEMPORARY BARRICADES AND OTHER FORMS OF PROTECTION TO PROTECT OWNER'S PERSONNEL AND GENERAL PUBLIC FROM INJURY DUE TO SELECTIVE DEMOLITION WORK.
- PROVIDE 1HR FIRE RESISTANT CONSTRUCTION BARRIERS WHERE REQ'D TO PROTECT EXISTING CONSTRUCTION AND OWNERS OPERATIONS.
- PRIOR TO CUTTING EXISTING CONSTRUCTION, LOCATE AND IDENTIFY SERVICES TO REMAIN IN OPERATION, INCLUDING ALL FLOOR PENETRATIONS. UNDOCUMENTED CONDITIONS, UTILITY RISERS, ETC. AND ANY WALLS THAT CONTAIN LIFE SAFETY VERTICAL RISERS THAT MUST REMAIN IN OPERATION DURING THE DEMOLITION WORK.
- PROVIDE SHORING, BRACING AND ANY OTHER MEANS REQ'D TO PROTECT AND MAINTAIN THE SAFETY, INTEGRITY AND STABILITY OF ALL EXISTING AND NEW CONSTRUCTION.
- WHEN ROOFING, GLAZING, FLASHING, COPING OR POERTIONS OF EXTIOER WALLS ARE REMOVED OR OPENED, SUITABLE WEATHER PROTECTION SHALL BE PROVIDED AND
- MAINTANED FOR THE DURATION OF WORK. WHEREVER WATER CLOSETS, FLOOR SINKS OR OTHER EQUIPMENT AND RELATED PIPING ARE
- TO BE REMOVED, PATCH FLOOR SLAB W/ CONCRETE AS REQUIRED. ALL CONCRETE FLOOR SLABS NOTED TO BE REMOVED SHALL BE SAWCUT TO PROVIDE A NEAT
- SEE MECHANICAL, LANDSCAPE, AND ELECTRICAL DEMOLITION DRAWINGS FOR ADDITIONAL SCOPE OF DEMOLITION WORK.
- 10. SALVAGE ALL EXISTING REMOVED BRICK FOR PATCHING AND REFINISH WORK AS REQ'D.
- 1. ALL DEMOLITION SHALL COMPLY WITH APPLICABLE LOCAL CODES AND STATE CODES AND
- 12. REFER TO SPECIFICATIONS FOR ADDITIONAL REQUIREMENTS.

DEMOLITION LEGEND EXISTING TO REMAIN - EXISTING WALLS/OBJECTS TO BE REMOVED (WALLS ARE i——————— MASONRY UNLESS NOTED OTHERWISE ON THE PLANS) - COMPLETELY REMOVE ALL EXISTING CEILINGS U.N.O. (EITHER LAY-IN, PLASTER, OR GYPBOARD INCLUDING ALL CURTAIN, CEILING MOUNTED EQUIPMENT, SUPPORTS, TRACKS, ETC.)

DEMOLITION PLANS. THE INTENT IS TO REMOVE ALL MECHANICAL, ELECTRICAL AND

ARE NOT DOCUMENTED TO RECEIVE DEMOLITION/REMOVAL WORK INDICATED ON THE

ARCHITECTURAL ITEMS AS REQUIRED TO FACILITATE NEW CONSTRUCTION.

DEMOLITION PLANS.

KEYNOTE SCHEDULE REMOVE PORTION OF MASONRY WALL REMOVE PORTION OF STUD FRAMED WALL REMOVE STUD FRAMED WALL 2.36 REMOVE DOOR & H.M. FRAME REMOVE WINDOW UNIT 2.54 REMOVE SINK; SEE MEP FOR MORE INFORMATION. 2.55 REMOVE TOILET AND TOILET ACCESSORIES. SEE MEP FOR MORE INFORMATION REMOVE MOP SINK; SEE MEP FOR MORE INFORMATION. 2.57 REMOVE DRINKING FOUNTAIN; SEE MEP FOR MORE INFORMATION. 2.58 REMOVE URINAL; SEE MEP FOR MORE INFORMATION. ALL DEMOLITION WORK REQUIRED IS NOT NECESSARILY LIMITED TO WHAT IS SHOWN ON THE 2.59 REMOVE TOILET, TOILET ACCESSORIES, AND TOILET PARTITIONS. SEE MEP FOR MORE INFORMATION. 2.60 REMOVE EQUIPMENT AND RETURN TO OWNER **REMOVE DESK** REFER TO FINISH SCHEDULE FOR ADDITIONAL FINISH WORK REQUIRED IN OTHER AREAS THAT 2.62 REMOVE KITCHEN STATION CASEWORK, SINK, RANGE, AND ASSOCIATED EQUIPMENT. COORDINATE WITH OWNER PRIOR TO DEMOLITION FOR ANY EQUIPMENT TO BE RETURNED REMOVE WASHER/DRYER AND RETURN TO OWNER

KEYNOTE SCHEDULE REMOVE FRIDGE/FREEZER AND RETURN TO OWNER REMOVE AND DISPOSE OF ALL CASEWORK IN THIS ROOM. REMOVE AND DISPOSE OF ALL MARKERBOARDS AND TACKBOARDS IN THIS ROOM.SMARTBOARDS SHALL BE SALVAGED AND RETURNED TO OWNER REMOVE PORTIONS OF CONCRETE SLAB AS REQUIRED FOR NEW PLUMBING OR FOUNDATION WORK. SEE STRUCTURAL AND MEP FOR EXTENTS OF REQUIRED CUTTING AND PATCHING. REMOVE CASEWORK AND PROTECT FOR REINSTALLATION. REMOVE EQUIPMENT; SEE MEP FOR MORE INFORMATION HATCHED AREA INDICATES REMOVAL OF EXISTING FLOOR SLAB AS REQUIRED FOR NEW PLUMBING; SEE MEP FOR MORE INFORMATION AND ANY ADDITIONAL AREAS TO BE CUT/PATCHED. COORDINATE W/ GC ON FINAL WIDTHS AND LENGTHS OF CUTTING AND PATCHING. FLOOR SHALL BE CUT CLEANLY SO THAT THERE IS A NEAT JOINT WHEN RECEIVING A NEW FLOOR SLAB. REMOVE AND PROTECT FOR REINSTALLATION PORTIONS OF ACOUSTIC TILE CEILING AS REQUIRED FOR NEW MEP at WORK. SEE MEP DRAWINGS FOR MORE INFORMATION. REMOVE EXISTING FLOOR FINISHES AND PREPARE TO RECEIVE NEW FLOOR FINISHES: REFERENCE FINISH PLANS FOR MORE INFORMATION AND ADDITIONAL AREAS NOT SPECIFICALLY CALLED OUT.




1108 S. Main St. 102 Aberdeen, SD 57401 Phone: 605-725-4852

601 Kansas City St. 7 Rapid City, SD 57701 Phone: 605-716-3652

440 E. 8th St. 221 Sioux Falls, SD 57103 Phone: 605-334-9999

co-oparch.com

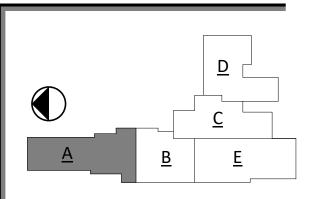

CO-OP PROJECT NO: 2153 ASON M CANE

ISSUE:

01/30/2023 CONSTRUCTION DOCUMENTS

REVISION SCHEDULE:

ADD 01

02/10/23

PROJECT:

WILLOW LAKE SCHOOL ADDITION


WILLOW LAKE SCHOOL DISTRICT WILLOW LAKE, SOUTH DAKOTA


SHEET TITLE:


DEMOLITION PLAN - AREA A

D101A

2.85 ALT #3

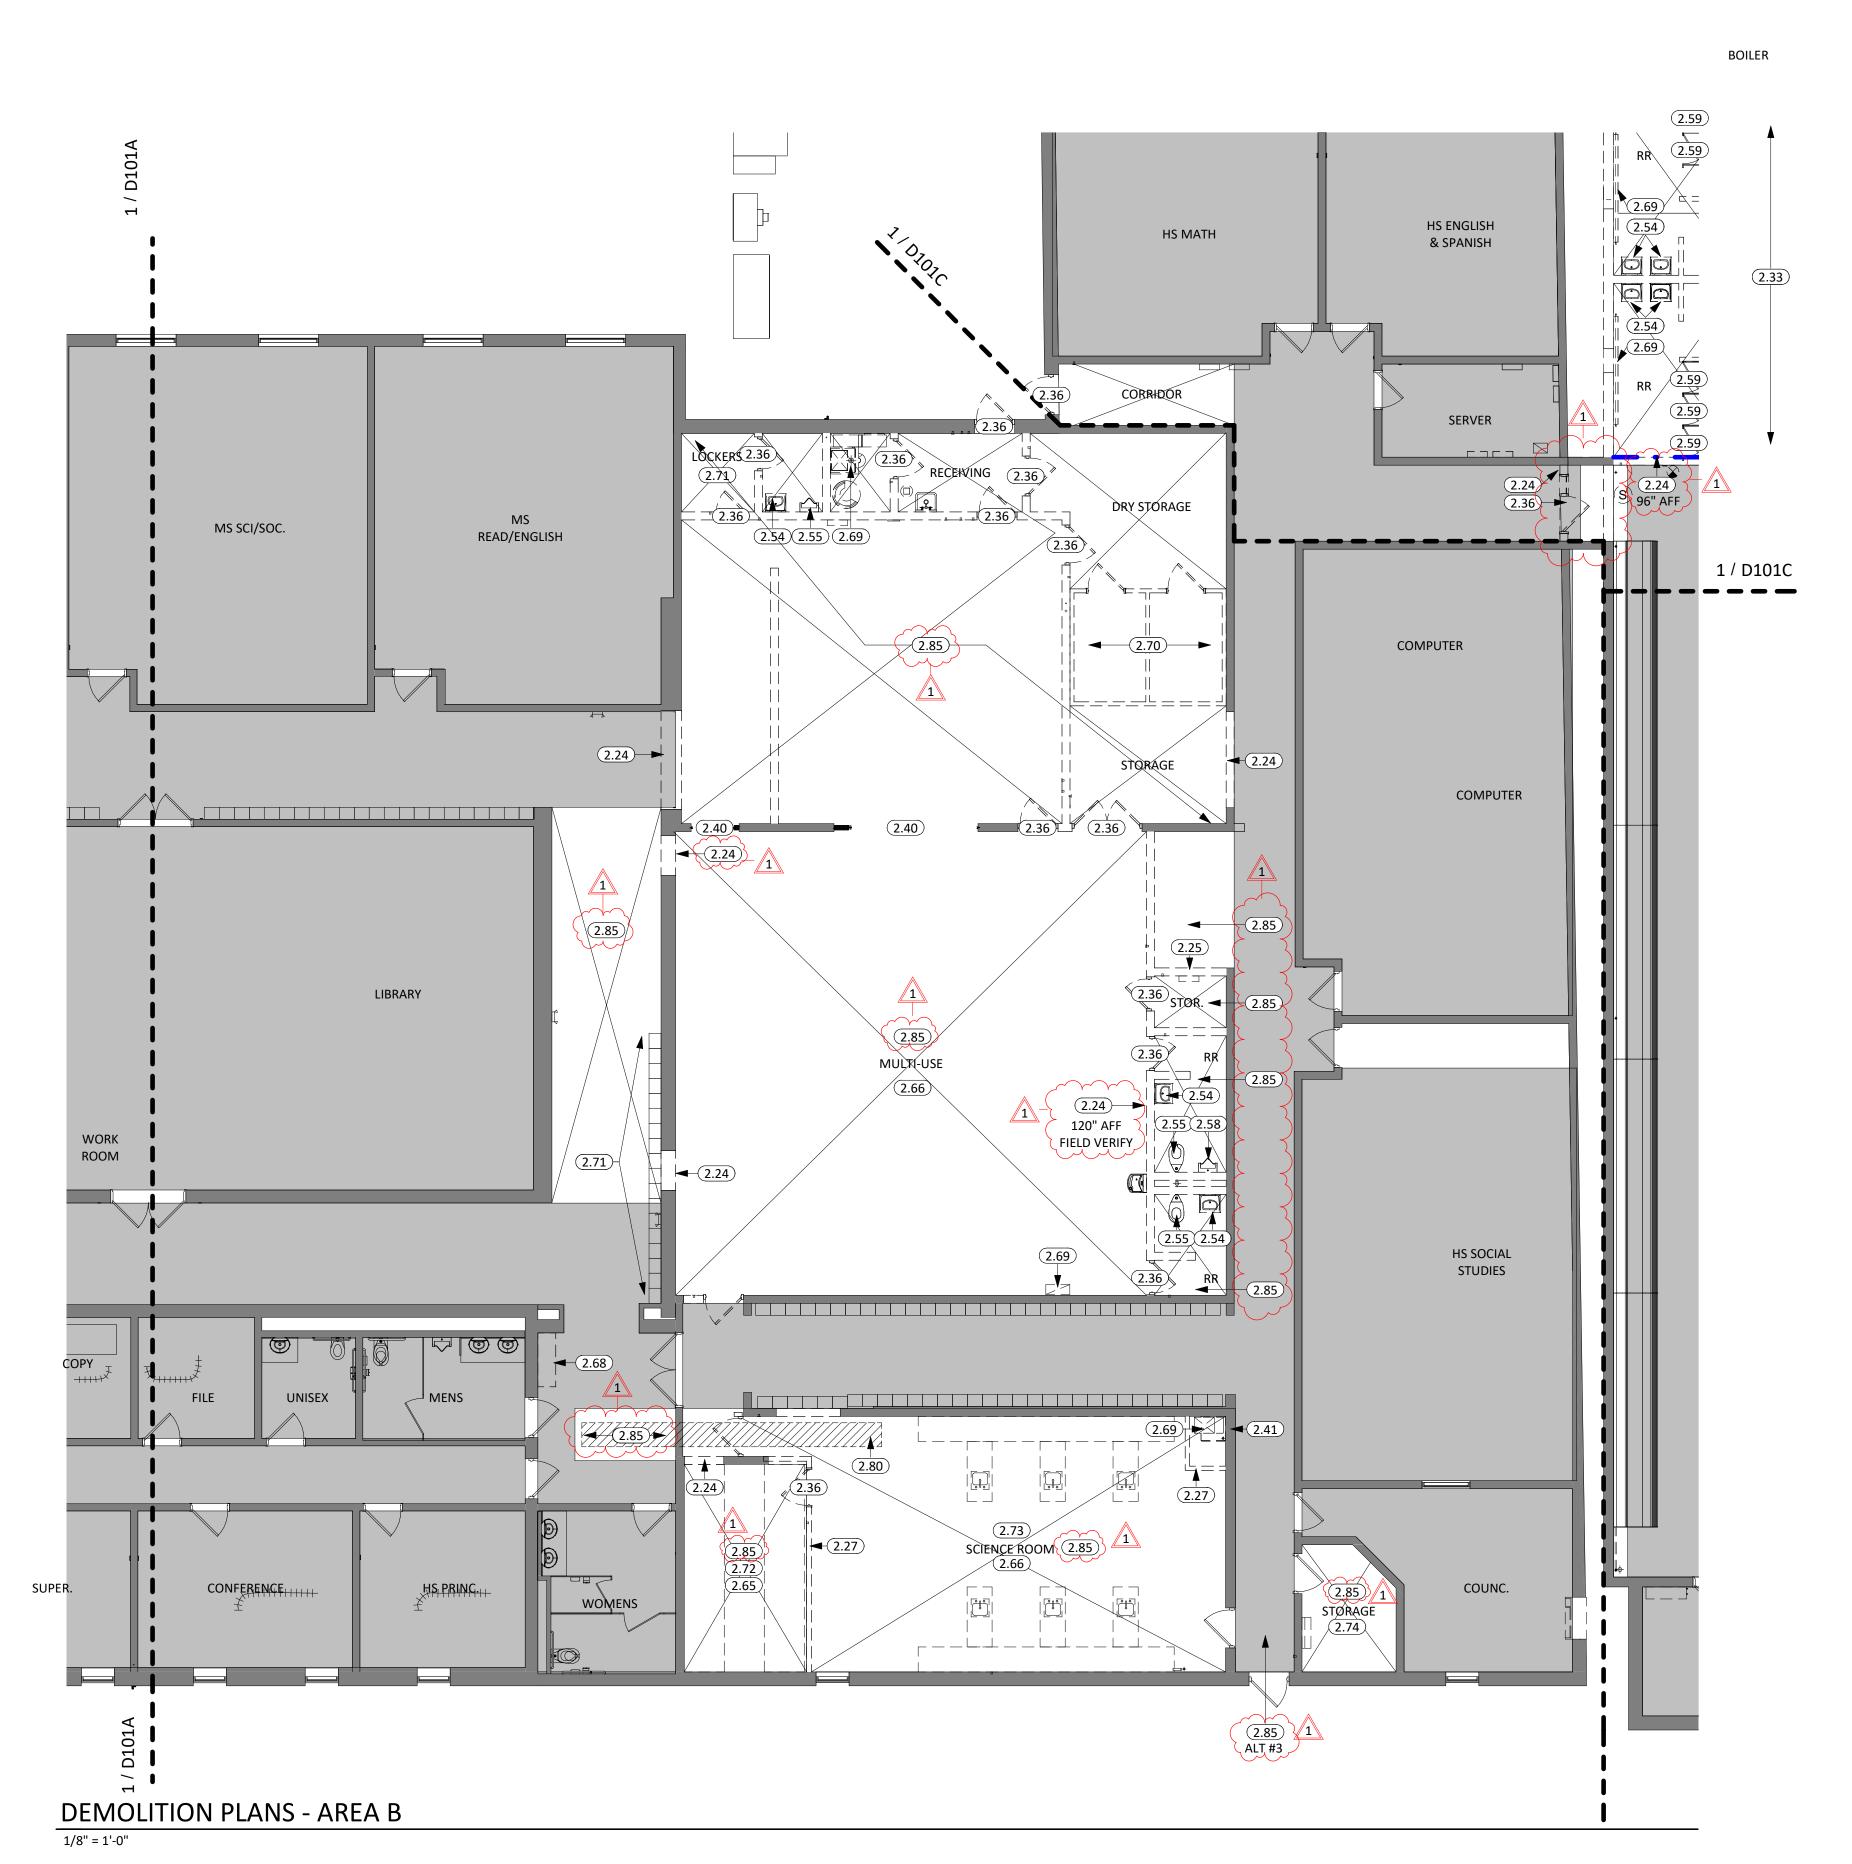

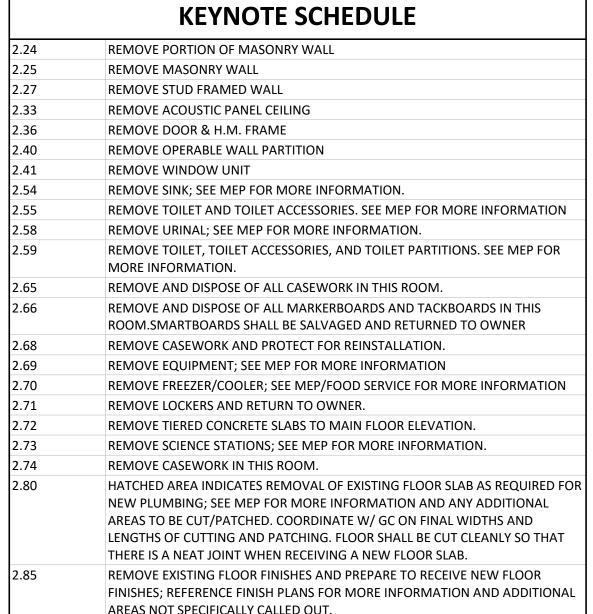

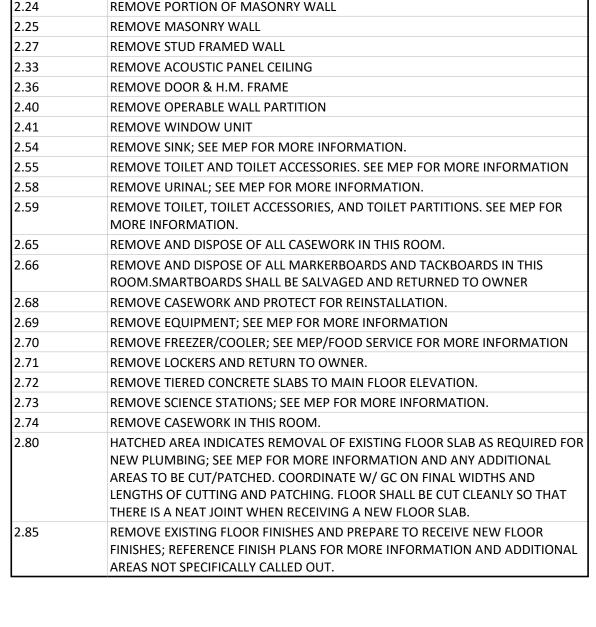



- EXISTING TO REMAIN

EXISTING WALLS/OBJECTS TO BE REMOVED (WALLS ARE MASONRY UNLESS NOTED OTHERWISE ON THE PLANS)


- COMPLETELY REMOVE ALL EXISTING CEILINGS U.N.O. (EITHER LAY-IN, PLASTER, OR GYPBOARD INCLUDING ALL CURTAIN, CEILING MOUNTED EQUIPMENT, SUPPORTS, TRACKS, ETC.)

ALL DEMOLITION WORK REQUIRED IS NOT NECESSARILY LIMITED TO WHAT IS SHOWN ON THE DEMOLITION PLANS. THE INTENT IS TO REMOVE ALL MECHANICAL, ELECTRICAL AND ARCHITECTURAL ITEMS AS REQUIRED TO FACILITATE NEW CONSTRUCTION.

REFER TO FINISH SCHEDULE FOR ADDITIONAL FINISH WORK REQUIRED IN OTHER AREAS THAT ARE NOT DOCUMENTED TO RECEIVE DEMOLITION/REMOVAL WORK INDICATED ON THE DEMOLITION PLANS.

GENERAL NOTES - DEMOLITION

- THE OWNER'S NORMAL OPERATIONS WILL BE CONTINUED DURING DEMOLITION. DEMOLITION CONTRACTOR SHALL NOT INTERFERE WITH THESE OPERATIONS IN ANY WAY WITHOUT THE OWNER'S EXPRESSED CONSENT.
- PROVIDE TEMPORARY BARRICADES AND OTHER FORMS OF PROTECTION TO PROTECT OWNER'S PERSONNEL AND GENERAL PUBLIC FROM INJURY DUE TO SELECTIVE DEMOLITION WORK.
- PROVIDE 1HR FIRE RESISTANT CONSTRUCTION BARRIERS WHERE REQ'D TO PROTECT EXISTING CONSTRUCTION AND OWNERS OPERATIONS.
- PRIOR TO CUTTING EXISTING CONSTRUCTION, LOCATE AND IDENTIFY SERVICES TO REMAIN IN OPERATION, INCLUDING ALL FLOOR PENETRATIONS. UNDOCUMENTED CONDITIONS, UTILITY RISERS, ETC. AND ANY WALLS THAT CONTAIN LIFE SAFETY VERTICAL RISERS THAT MUST REMAIN IN OPERATION DURING THE DEMOLITION WORK.
- PROVIDE SHORING, BRACING AND ANY OTHER MEANS REQ'D TO PROTECT AND MAINTAIN THE SAFETY, INTEGRITY AND STABILITY OF ALL EXISTING AND NEW CONSTRUCTION.
- WHEN ROOFING, GLAZING, FLASHING, COPING OR POERTIONS OF EXTIOER WALLS ARE REMOVED OR OPENED, SUITABLE WEATHER PROTECTION SHALL BE PROVIDED AND MAINTANED FOR THE DURATION OF WORK.
- WHEREVER WATER CLOSETS, FLOOR SINKS OR OTHER EQUIPMENT AND RELATED PIPING ARE TO BE REMOVED, PATCH FLOOR SLAB W/ CONCRETE AS REQUIRED.
- ALL CONCRETE FLOOR SLABS NOTED TO BE REMOVED SHALL BE SAWCUT TO PROVIDE A NEAT SEE MECHANICAL, LANDSCAPE, AND ELECTRICAL DEMOLITION DRAWINGS FOR ADDITIONAL
- SCOPE OF DEMOLITION WORK. 10. SALVAGE ALL EXISTING REMOVED BRICK FOR PATCHING AND REFINISH WORK AS REQ'D. 11. ALL DEMOLITION SHALL COMPLY WITH APPLICABLE LOCAL CODES AND STATE CODES AND
- 12. REFER TO SPECIFICATIONS FOR ADDITIONAL REQUIREMENTS.

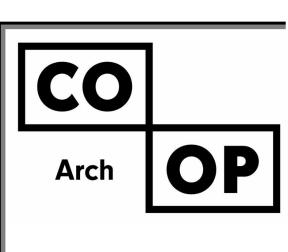


1108 S. Main St. 102 Aberdeen, SD 57401 Phone: 605-725-4852


601 Kansas City St. 7 Rapid City, SD 57701 Phone: 605-716-3652

440 E. 8th St. 221 Sioux Falls, SD 57103 Phone: 605-334-9999

co-oparch.com

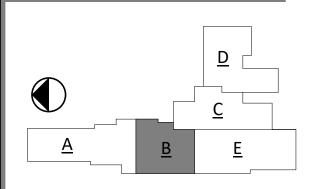

CO-OP PROJECT NO:

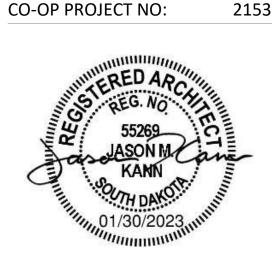

ISSUE:

01/30/2023 CONSTRUCTION DOCUMENTS

REVISION SCHEDULE:

REV. DATE ADD 01 02/10/23

PROJECT:


WILLOW LAKE SCHOOL ADDITION

WILLOW LAKE SCHOOL DISTRICT WILLOW LAKE, SOUTH DAKOTA


SHEET TITLE:


DEMOLITION PLAN - AREA B


D101B

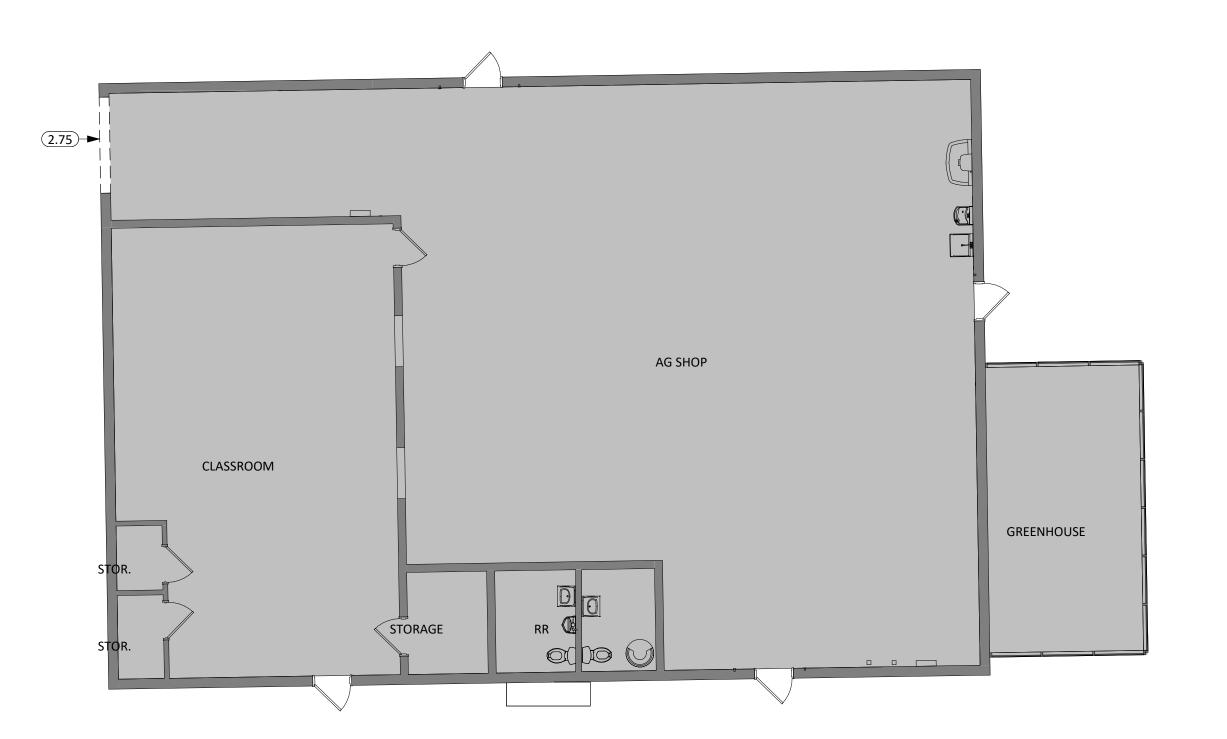

DEMOLITION PLANS - EXISTING AG SHOP

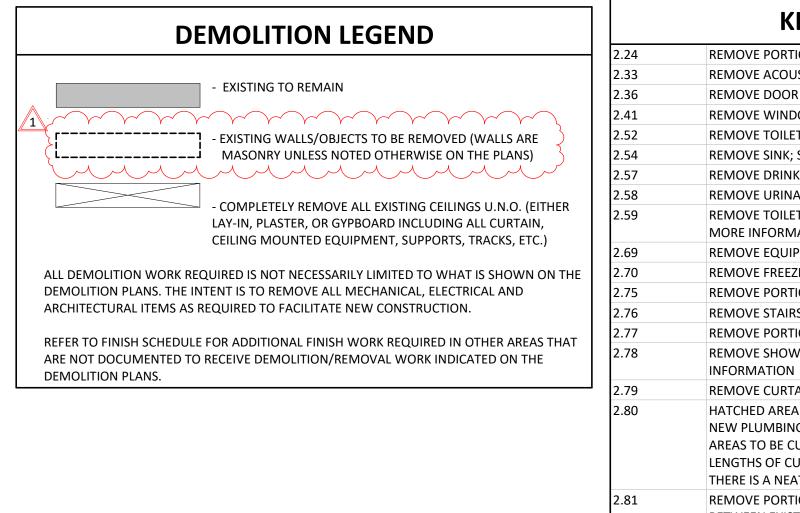

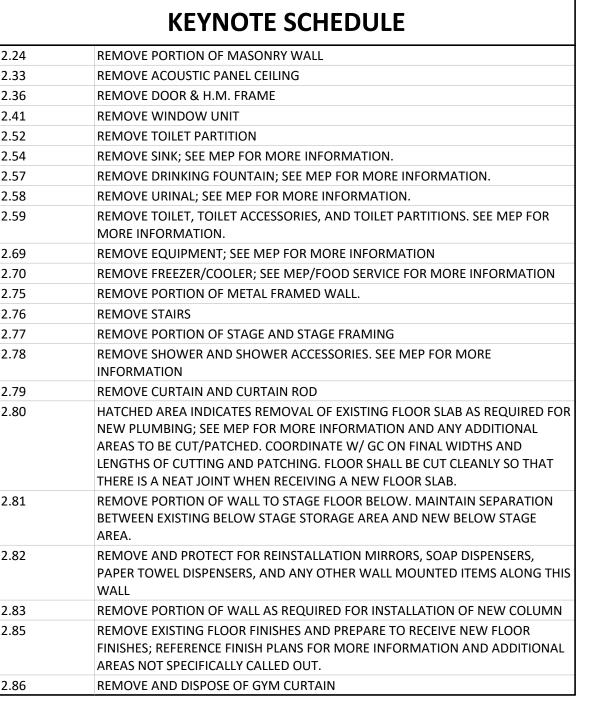

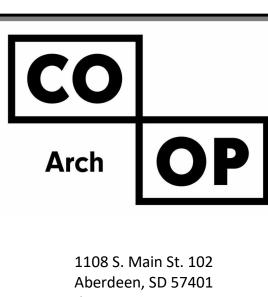



Phone: 605-725-4852

601 Kansas City St. 7 Rapid City, SD 57701 Phone: 605-716-3652

440 E. 8th St. 221 Sioux Falls, SD 57103 Phone: 605-334-9999


co-oparch.com

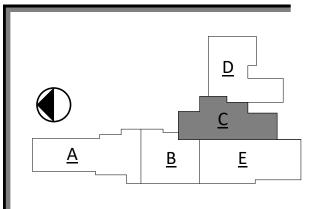

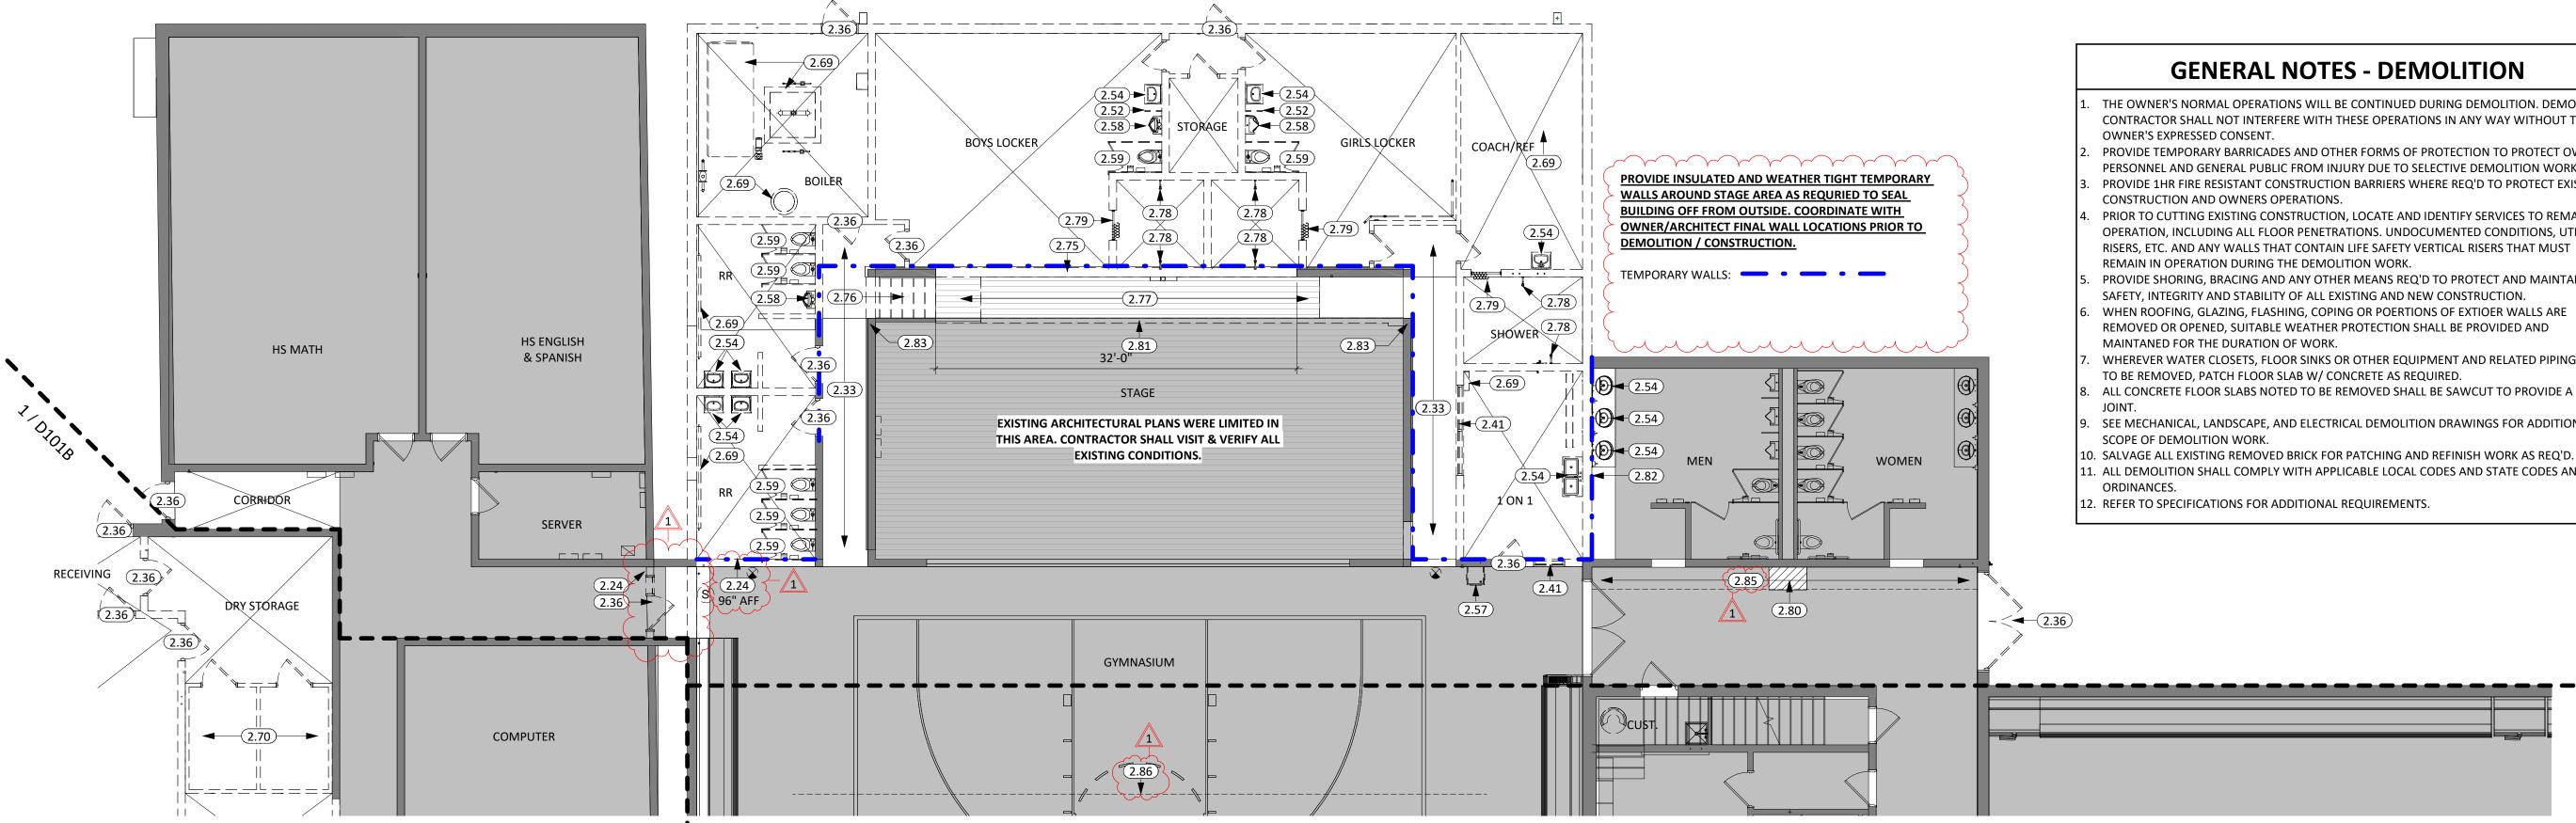

GENERAL NOTES - DEMOLITION

- THE OWNER'S NORMAL OPERATIONS WILL BE CONTINUED DURING DEMOLITION. DEMOLITION CONTRACTOR SHALL NOT INTERFERE WITH THESE OPERATIONS IN ANY WAY WITHOUT THE
- PROVIDE TEMPORARY BARRICADES AND OTHER FORMS OF PROTECTION TO PROTECT OWNER'S PERSONNEL AND GENERAL PUBLIC FROM INJURY DUE TO SELECTIVE DEMOLITION WORK. PROVIDE 1HR FIRE RESISTANT CONSTRUCTION BARRIERS WHERE REQ'D TO PROTECT EXISTING
- PRIOR TO CUTTING EXISTING CONSTRUCTION, LOCATE AND IDENTIFY SERVICES TO REMAIN IN OPERATION, INCLUDING ALL FLOOR PENETRATIONS. UNDOCUMENTED CONDITIONS, UTILITY RISERS, ETC. AND ANY WALLS THAT CONTAIN LIFE SAFETY VERTICAL RISERS THAT MUST
- PROVIDE SHORING, BRACING AND ANY OTHER MEANS REQ'D TO PROTECT AND MAINTAIN THE
- WHEN ROOFING, GLAZING, FLASHING, COPING OR POERTIONS OF EXTIOER WALLS ARE REMOVED OR OPENED, SUITABLE WEATHER PROTECTION SHALL BE PROVIDED AND MAINTANED FOR THE DURATION OF WORK.
- WHEREVER WATER CLOSETS, FLOOR SINKS OR OTHER EQUIPMENT AND RELATED PIPING ARE
- TO BE REMOVED, PATCH FLOOR SLAB W/ CONCRETE AS REQUIRED. ALL CONCRETE FLOOR SLABS NOTED TO BE REMOVED SHALL BE SAWCUT TO PROVIDE A NEAT
- SEE MECHANICAL, LANDSCAPE, AND ELECTRICAL DEMOLITION DRAWINGS FOR ADDITIONAL
- 11. ALL DEMOLITION SHALL COMPLY WITH APPLICABLE LOCAL CODES AND STATE CODES AND
- 12. REFER TO SPECIFICATIONS FOR ADDITIONAL REQUIREMENTS.

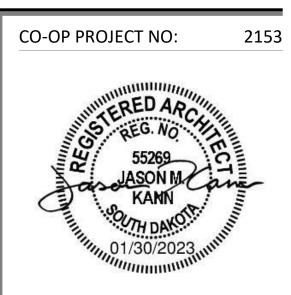

ISSUE:

01/30/2023 CONSTRUCTION DOCUMENTS

REVISION SCHEDULE:

REV. DATE

ADD 01 02/10/23

PROJECT:

WILLOW LAKE SCHOOL ADDITION

WILLOW LAKE SCHOOL DISTRICT WILLOW LAKE, SOUTH DAKOTA

SHEET TITLE:

DEMOLITION PLAN - AREA C

D101C

STORAGE

COMPUTER

GENERAL NOTES

- FIRE RATED WALL ARE INDICATED ON THE CODE PLANS.
- PROVIDE FIRE EXTINGUISHERS AND CABINETS AS SHOWN ON THE CODE PLAN(S).
- REFER TO SHEET <u>G000</u> FOR ADA STANDARDS.
- REFER TO SHEET <u>G003</u> FOR WALL, ROOF, AND FLOOR TYPES.
- INTERIOR DIMENSIONS ARE FROM FACE OF GWB/CMU TO FACE OF GWB/CMU UNLESS OTHERWISE NOTED.
- ALL WALL TYPES TO EXTEND TO DECK UNLESS OTHERWISE NOTED ON WALL TYPES.
- EXTERIOR DIMENSIONS ARE FROM FACE OF BRICK/SHEATHING UNLESS OTHERWISE NOTED.
- COORDINATE WORK DONE BY OTHERS AS INDICATED ON THE DRAWINGS.
- INCREASE WALL THICKNESS OF METAL STUD AND CONCRETE BLOCK WALLS AS REQUIRED TO ACCOMODATE MECHANICAL AND ELECTRICAL DEVICES - VERIFY w/ ARCHITECT PRIOR TO WORK.
- LO. SEE MECHANICAL FOR ALL FLOOR DRAIN SIZES AND LOCATIONS U.N.O. SET FLOOR DRAINS MINIMUM ¾" BELOW FINISHED FLOOR. PROVIDE EVEN SLOPE FROM WALL TO DRAIN W/ A MAXIMUM SLOPE OF 1/4" PER
- 11. VERIFY DRYWALL CONTROL JOINT LOCATIONS w/ ARCHITECT ON SITE PRIOR TO INSTALLATION. THIS INCLUDES, BUT IS NOT LIMITED TO, CONTROL JOINTS AT 30'-0" O.C. MAX. IN LONG WALL EXPANSES. CONTROL JOINTS AT DOOR JAMBS EXTENDING FROM DOOR HEAD TO CEILING. CONSIDERATION SHALL ALSO BE GIVEN TO LOCATING CONTROL JOINTS FROM FLOOR TO CEILING AT EITHER EDGE OF LARGE WINDOW
- OPENINGS. 12. VERIFY HOISTWAY SHAFT SIZE REQUIREMENTS W/ ELEVATOR MANUFACTURER & COORDINATE.
- 13. COORDINATE ALL CHASE SIZES AND LOCATIONS W/ MECHANICAL. PROVIDE CHASES AT ALL EXPOSED MECHANICAL & ELECTRICAL WITH ADJACENT WALL MATERIAL AS REQUIRED.
- 14. COORDINATE ALL SHEAR WALL LOCATIONS W/ STRUCTURAL PLANS.
- 15. THE AIR & MOISTURE WEATHER BARRIER IS TO BE CONTINUOUS FROM THE BASE OF THE WALLS UP TO & TYING INTO THE ROOF BARRIER SYSTEM.
- 16. WALL TYPES ARE '4C' TYPICALLY UNLESS NOTED OTHERWISE

1ST GRADE


KINDERGARTEN


17. NEW CMU IN EXISTING AREAS SHALL ALIGN WITH EXISTING BONDING PATTERNS (STACKED OR RUNNING)

2ND GRADE

PRESCHOOL




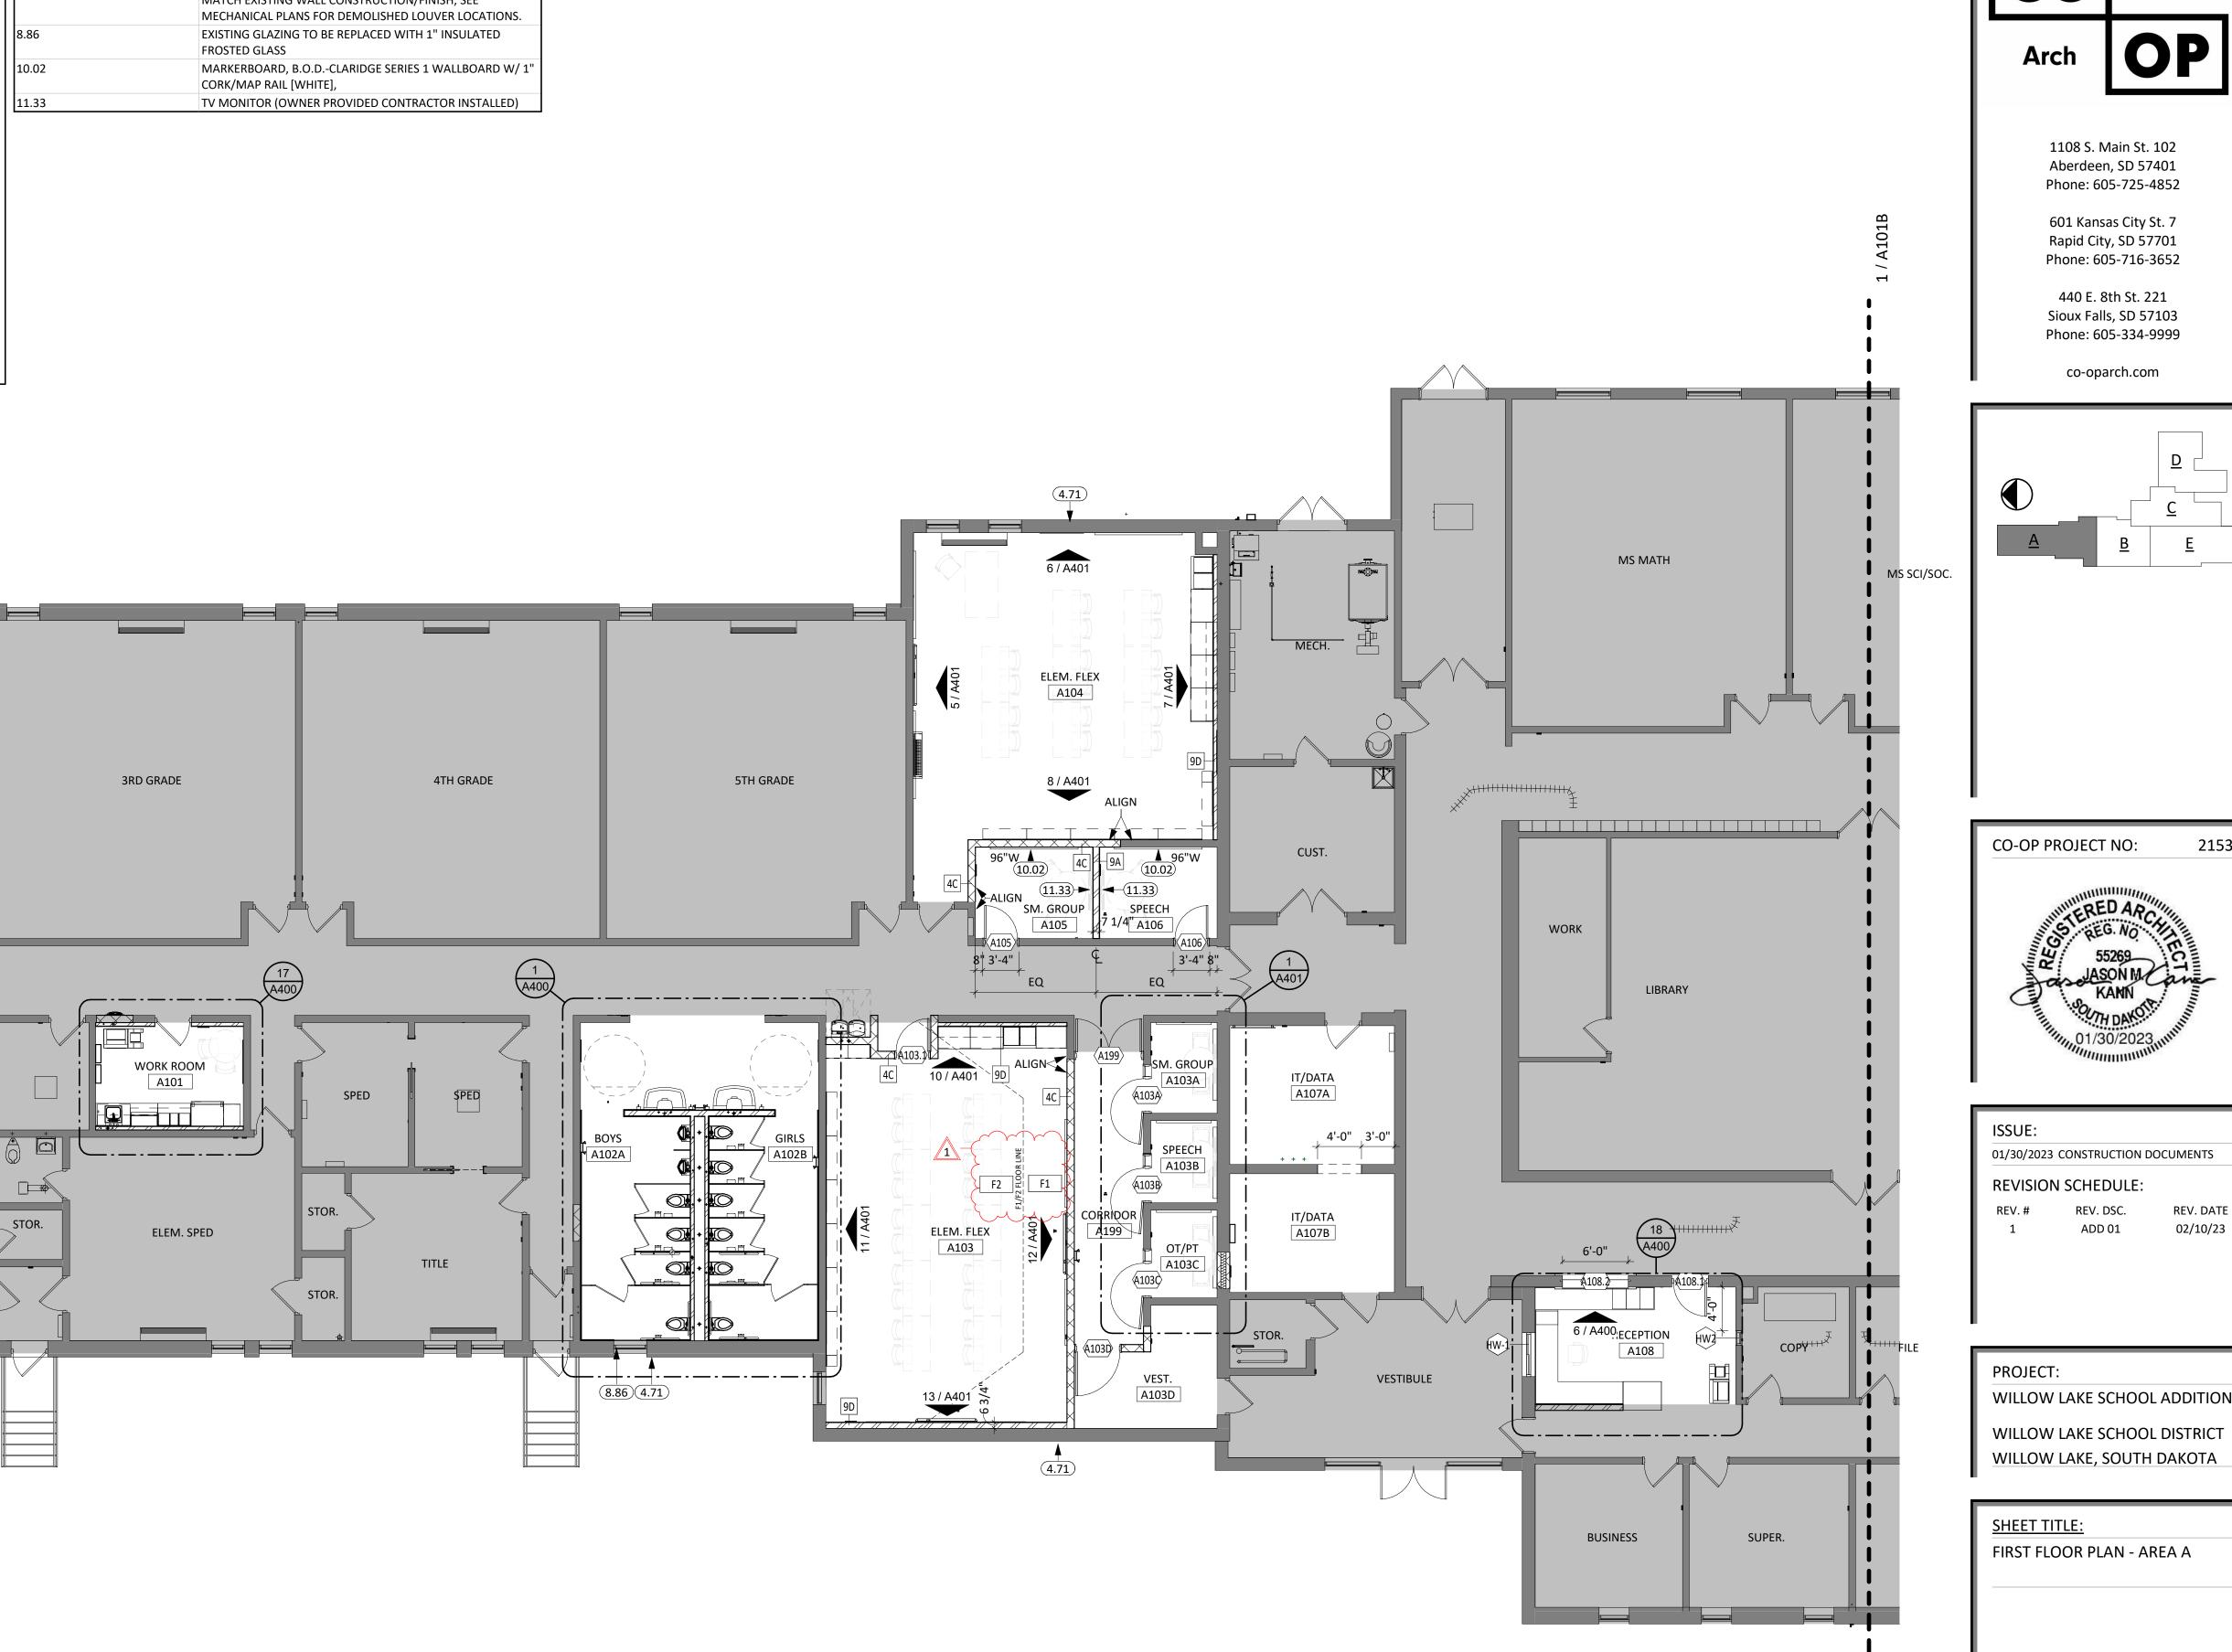

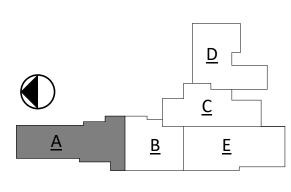



A101A

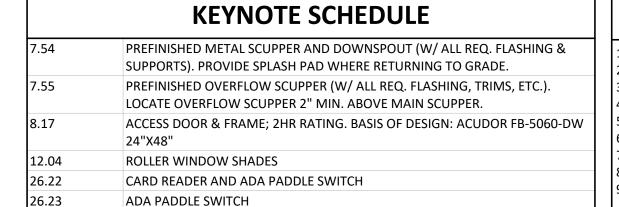

GENERAL NOTES

- FIRE RATED WALL ARE INDICATED ON THE CODE PLANS.
- PROVIDE FIRE EXTINGUISHERS AND CABINETS AS SHOWN ON THE CODE PLAN(S).
- REFER TO SHEET <u>G000</u> FOR ADA STANDARDS. REFER TO SHEET <u>**G003</u>** FOR WALL, ROOF, AND FLOOR TYPES.</u>
- INTERIOR DIMENSIONS ARE FROM FACE OF GWB/CMU TO FACE OF GWB/CMU UNLESS OTHERWISE NOTED.
- ALL WALL TYPES TO EXTEND TO DECK UNLESS OTHERWISE NOTED ON WALL TYPES.
- . EXTERIOR DIMENSIONS ARE FROM FACE OF BRICK/SHEATHING UNLESS OTHERWISE NOTED.
- 8. COORDINATE WORK DONE BY OTHERS AS INDICATED ON THE DRAWINGS. INCREASE WALL THICKNESS OF METAL STUD AND CONCRETE BLOCK WALLS AS REQUIRED TO ACCOMODATE
- MECHANICAL AND ELECTRICAL DEVICES VERIFY w/ ARCHITECT PRIOR TO WORK. 10. SEE MECHANICAL FOR ALL FLOOR DRAIN SIZES AND LOCATIONS U.N.O. SET FLOOR DRAINS MINIMUM ¾" BELOW FINISHED FLOOR. PROVIDE EVEN SLOPE FROM WALL TO DRAIN W/ A MAXIMUM SLOPE OF 1/4" PER
- 11. VERIFY DRYWALL CONTROL JOINT LOCATIONS W/ ARCHITECT ON SITE PRIOR TO INSTALLATION. THIS INCLUDES, BUT IS NOT LIMITED TO, CONTROL JOINTS AT 30'-0" O.C. MAX. IN LONG WALL EXPANSES. CONTROL JOINTS AT DOOR JAMBS EXTENDING FROM DOOR HEAD TO CEILING. CONSIDERATION SHALL ALSO BE GIVEN TO LOCATING CONTROL JOINTS FROM FLOOR TO CEILING AT EITHER EDGE OF LARGE WINDOW

1108 S. Main St. 102

Aberdeen, SD 57401

Phone: 605-725-4852

601 Kansas City St. 7

Rapid City, SD 57701


Phone: 605-716-3652


440 E. 8th St. 221

Sioux Falls, SD 57103

Phone: 605-334-9999

co-oparch.com

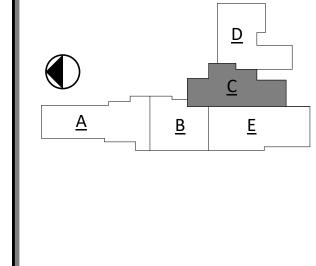

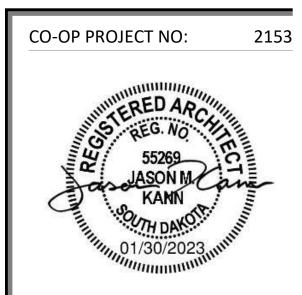

ISSUE:

01/30/2023 CONSTRUCTION DOCUMENTS

02/10/23

REVISION SCHEDULE:

ADD 01

PROJECT:


WILLOW LAKE SCHOOL ADDITION

WILLOW LAKE SCHOOL DISTRICT WILLOW LAKE, SOUTH DAKOTA

SHEET TITLE:


FIRST FLOOR PLAN - AREA C

A101C

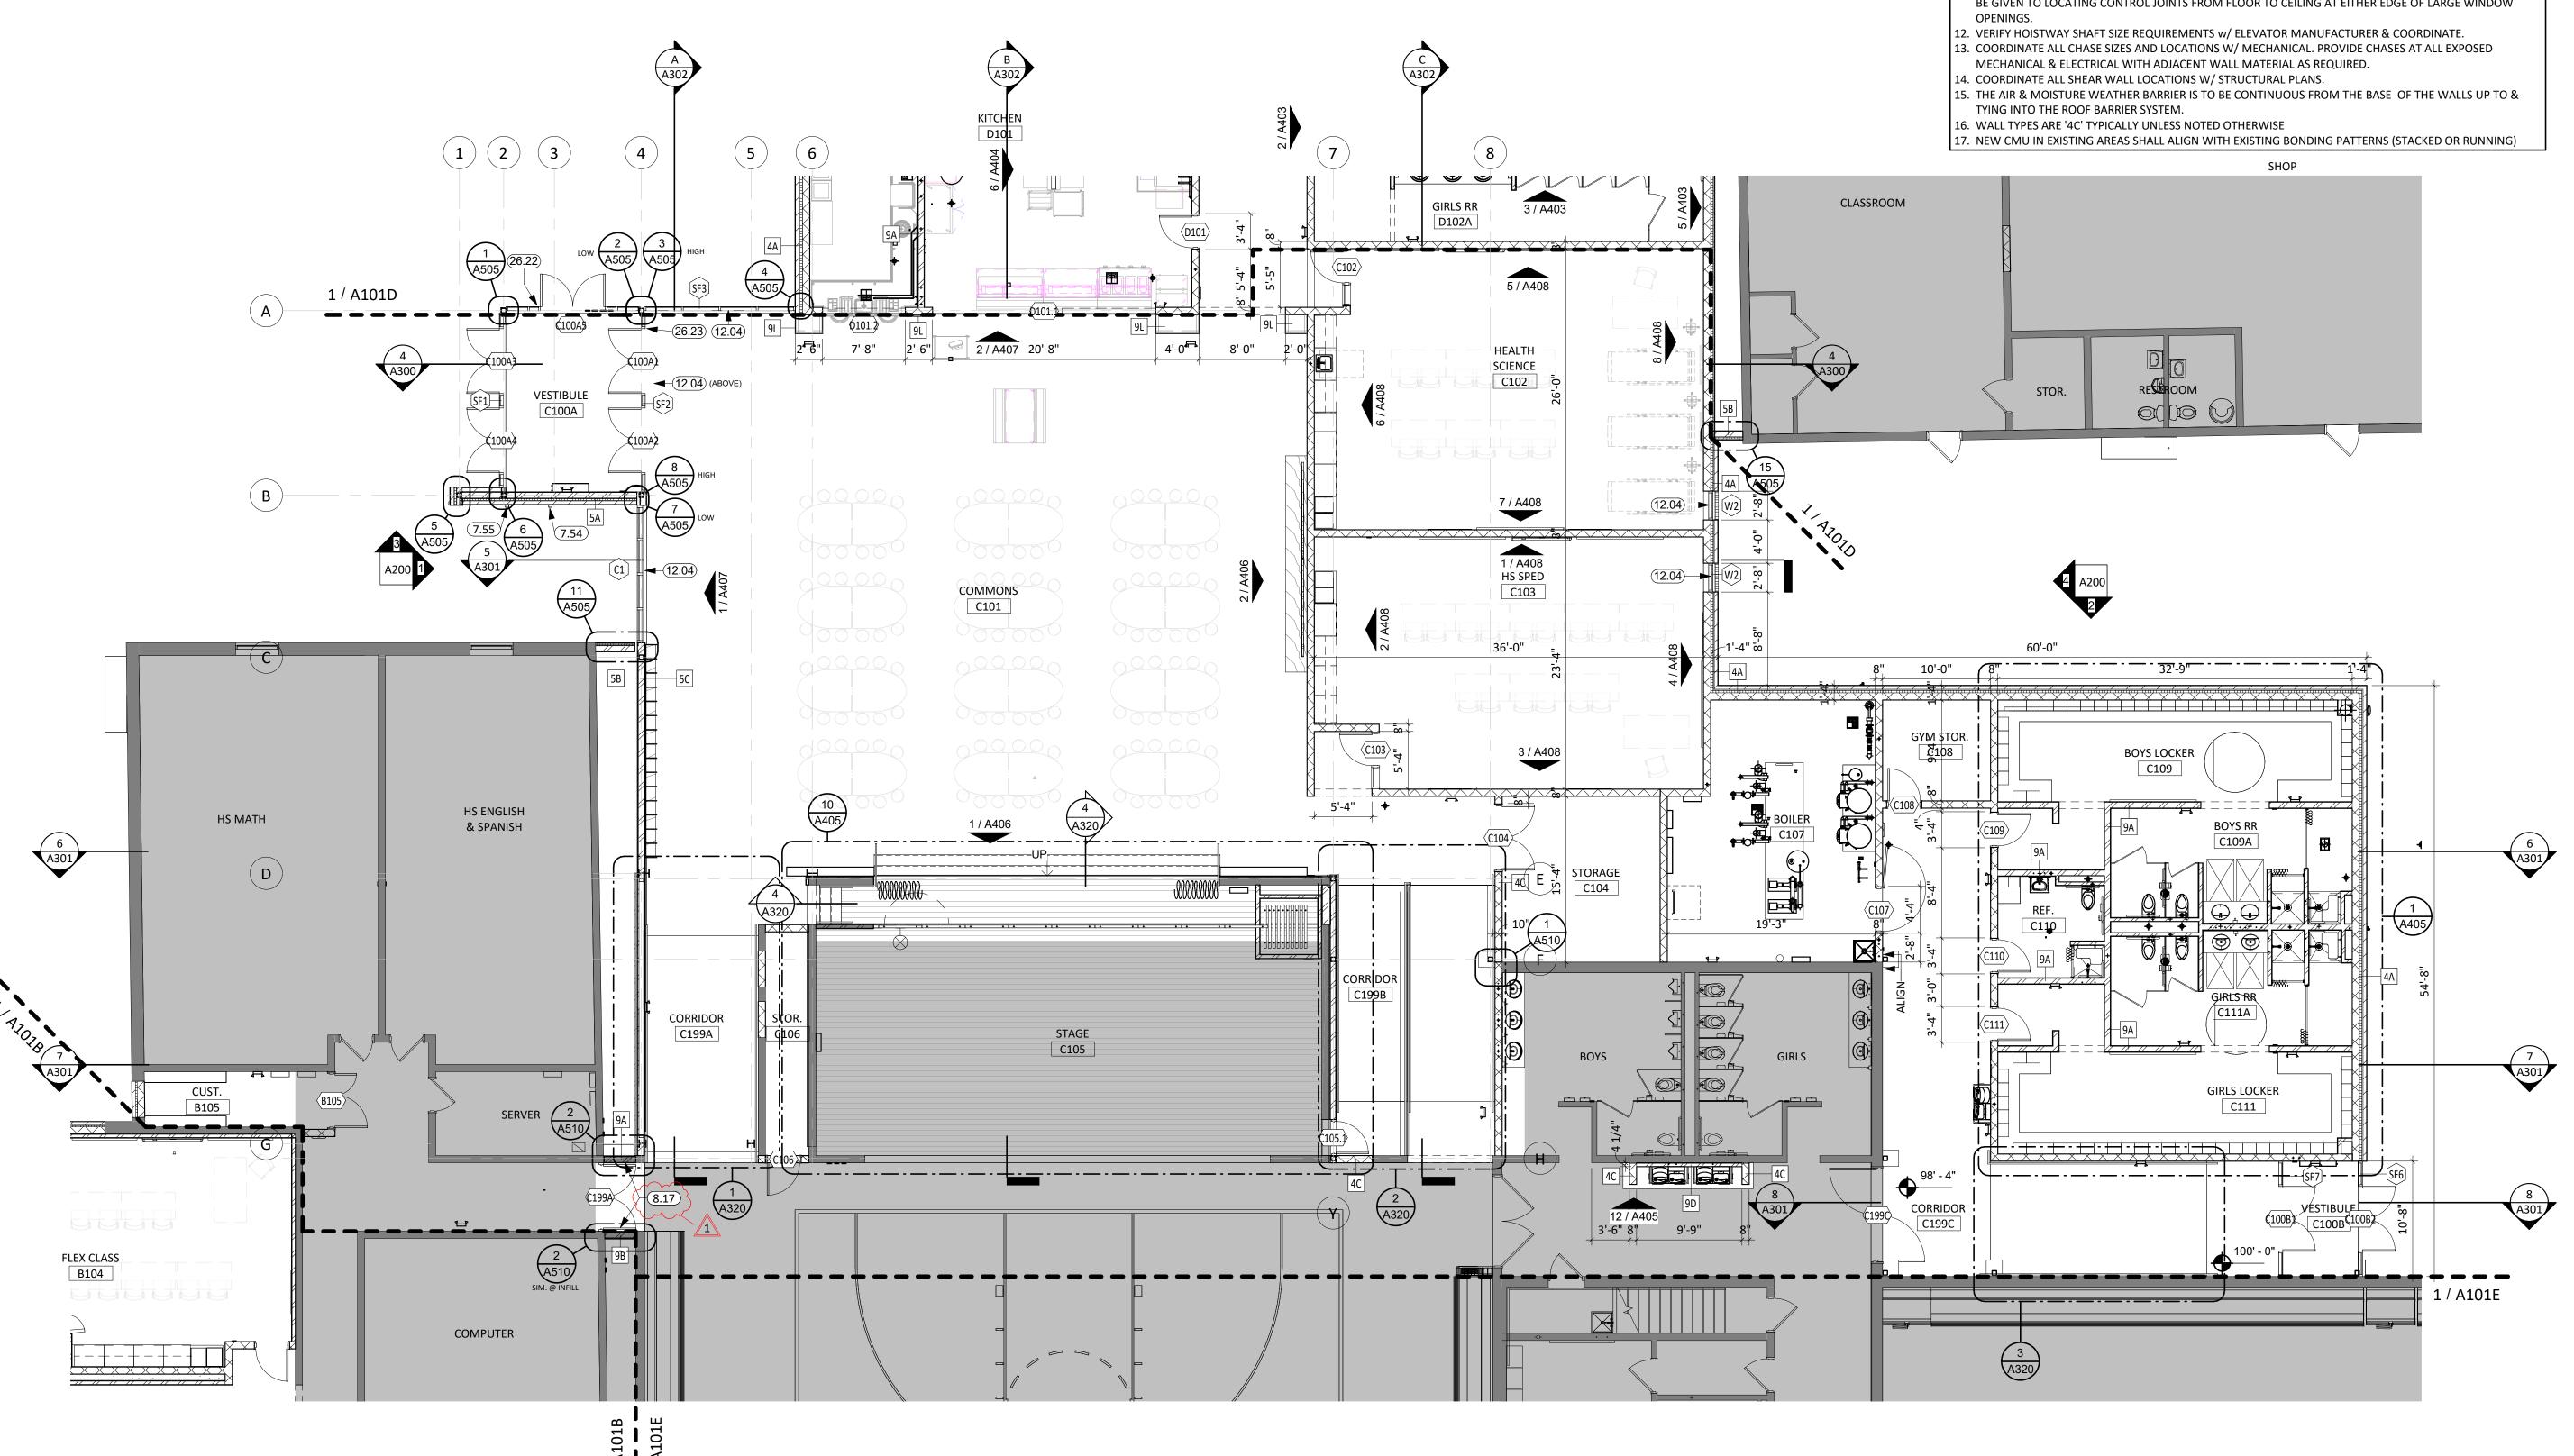

1/8" = 1'-0"

FIRST FLOOR PLAN - AREA C

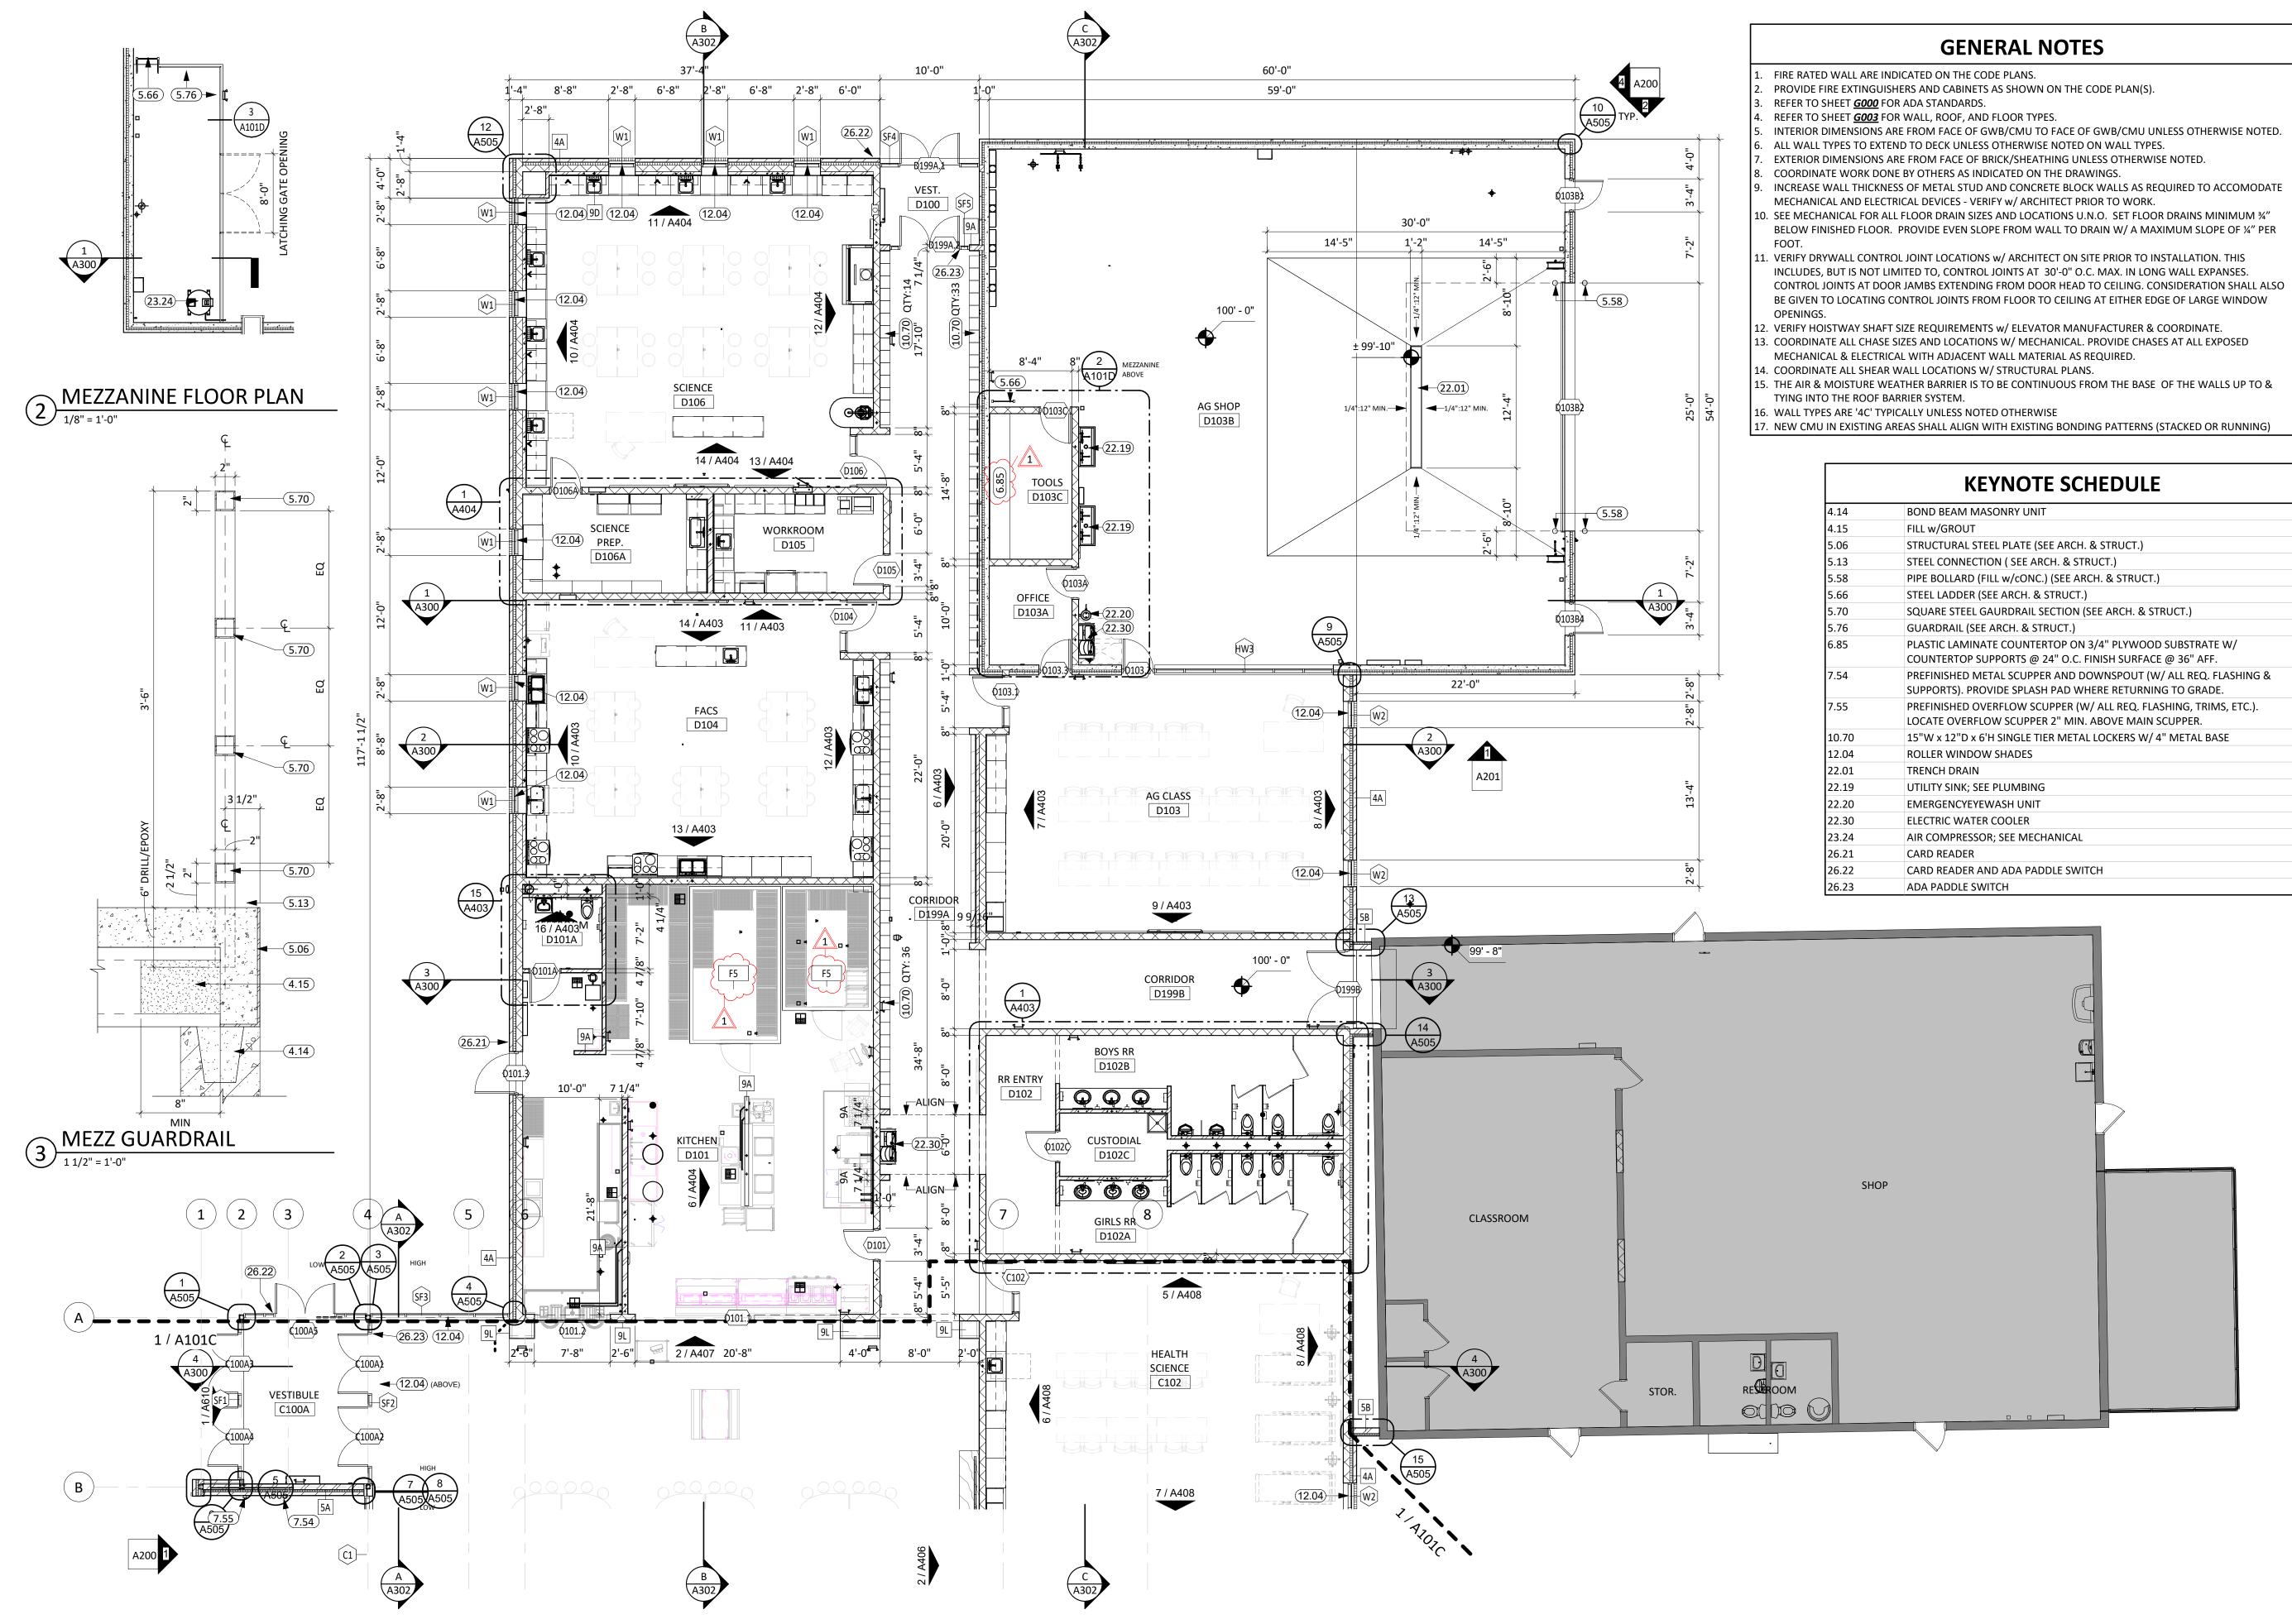


1108 S. Main St. 102 Aberdeen, SD 57401 Phone: 605-725-4852 601 Kansas City St. 7 Rapid City, SD 57701 Phone: 605-716-3652

Phone: 605-334-9999

co-oparch.com

440 E. 8th St. 221

Sioux Falls, SD 57103

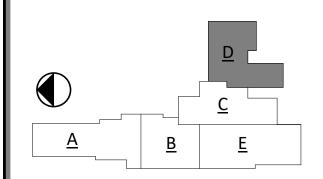

CO-OP PROJECT NO: 2153

ISSUE:

01/30/2023 CONSTRUCTION DOCUMENTS

REVISION SCHEDULE:

ADD 01

02/10/23

PROJECT:

WILLOW LAKE SCHOOL ADDITION

WILLOW LAKE SCHOOL DISTRICT WILLOW LAKE, SOUTH DAKOTA


SHEET TITLE:

FIRST FLOOR PLAN - AREA D

A101D

FIRST FLOOR PLAN - AREA D

1/8" = 1'-0"

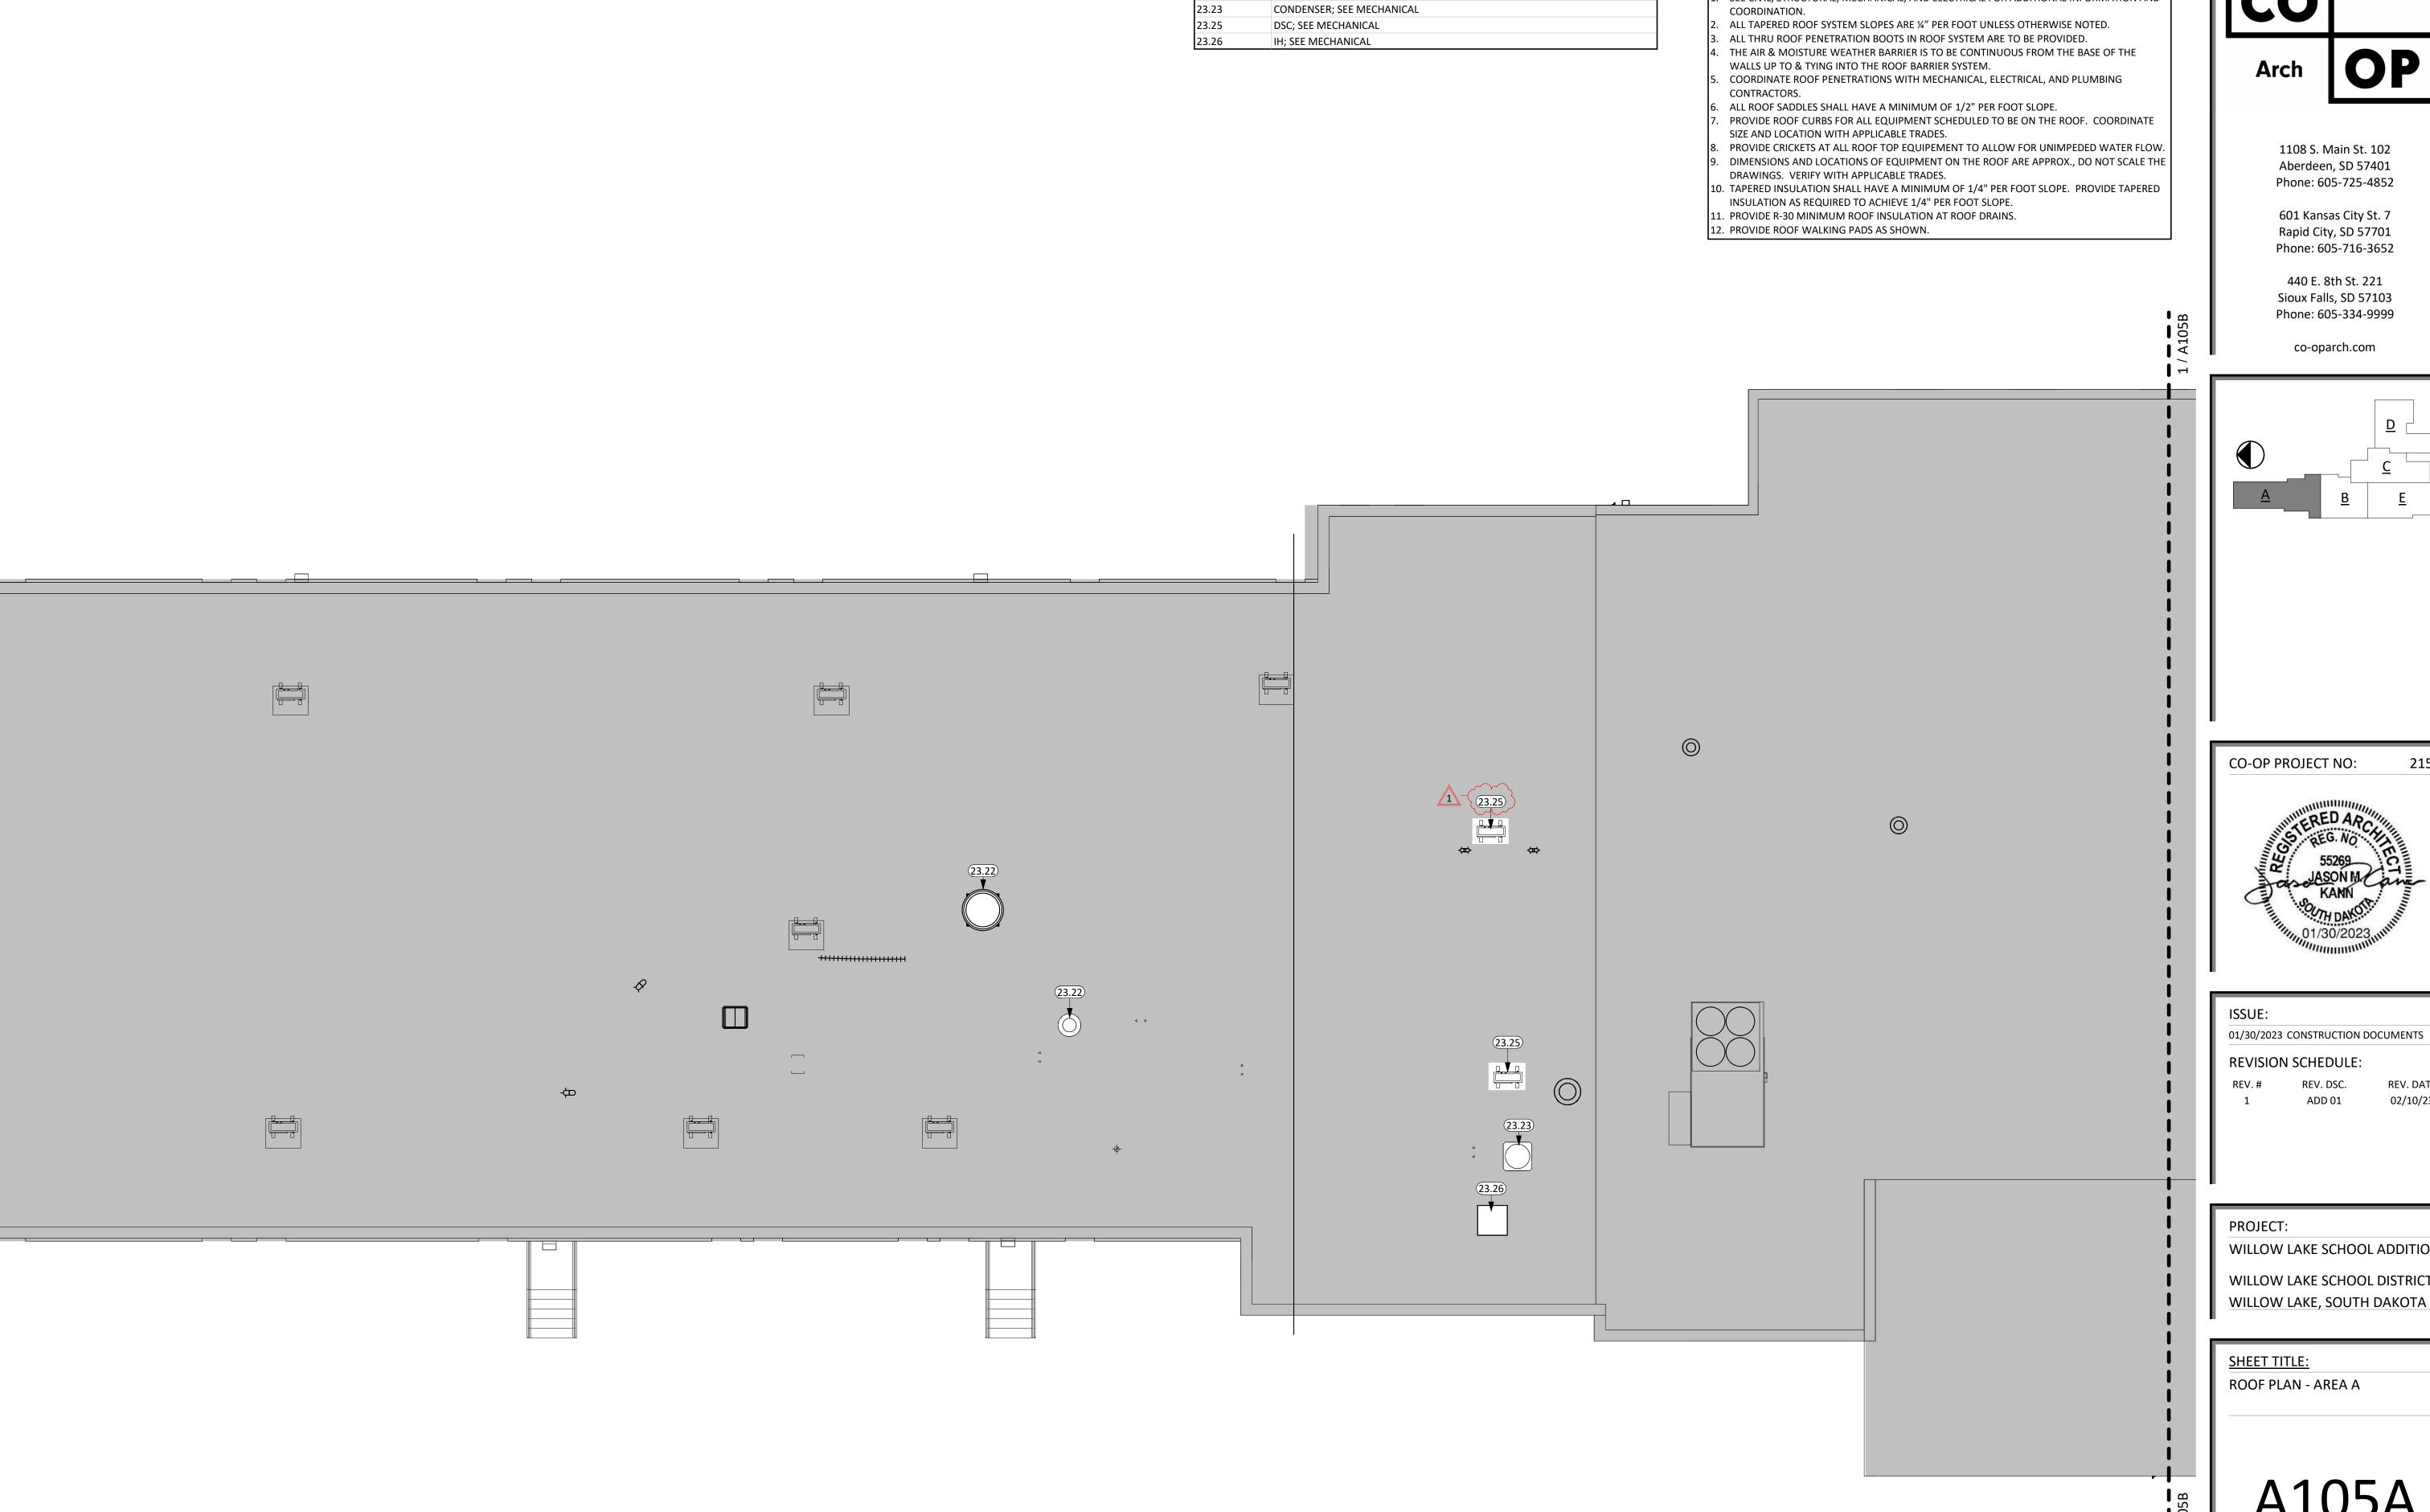

23.22

KEYNOTE SCHEDULE

EXHAUST FAN; SEE MECHANICAL

GENERAL NOTES


SEE CIVIL, STRUCTURAL, MECHANICAL, AND ELECTRICAL FOR ADDITIONAL INFORMATION AND

1108 S. Main St. 102 Aberdeen, SD 57401 Phone: 605-725-4852

601 Kansas City St. 7 Rapid City, SD 57701 Phone: 605-716-3652

440 E. 8th St. 221 Sioux Falls, SD 57103 Phone: 605-334-9999

co-oparch.com

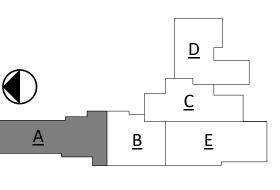



REVISION SCHEDULE:


ADD 01

WILLOW LAKE SCHOOL ADDITION

WILLOW LAKE SCHOOL DISTRICT WILLOW LAKE, SOUTH DAKOTA

ROOF PLAN - AREA A

A105A

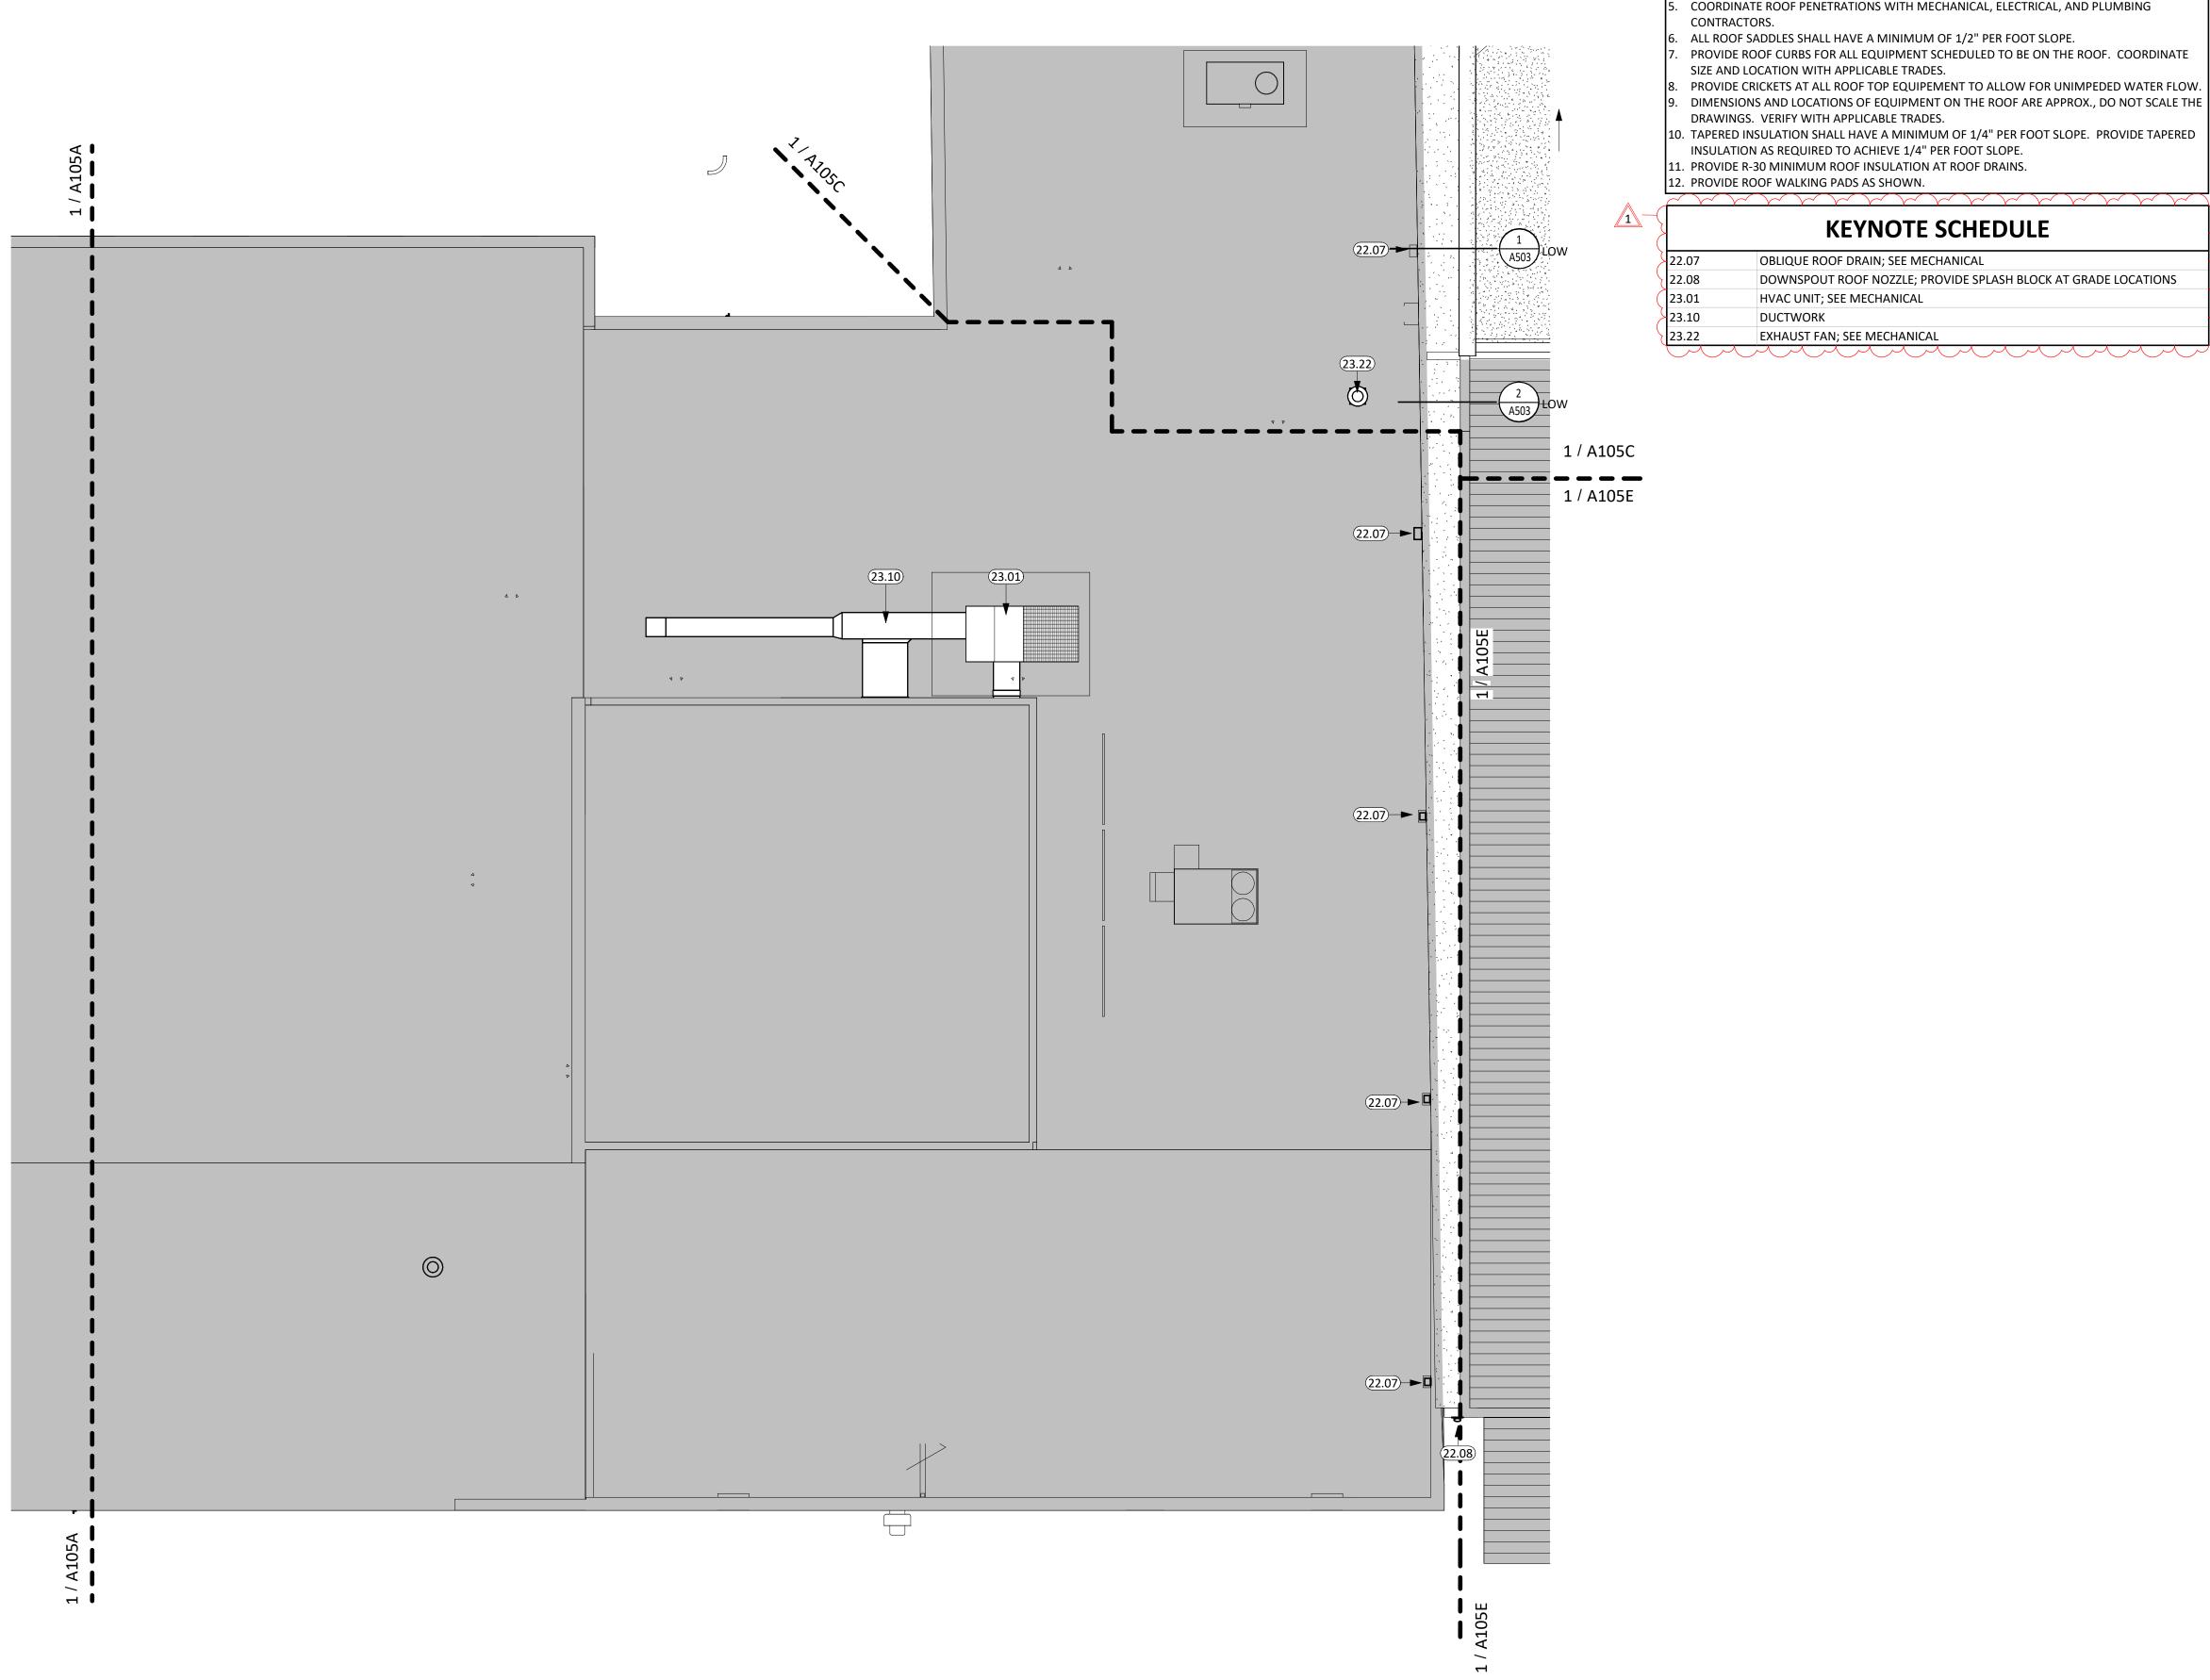

GENERAL NOTES

- . SEE CIVIL, STRUCTURAL, MECHANICAL, AND ELECTRICAL FOR ADDITIONAL INFORMATION AND COORDINATION.
- ALL TAPERED ROOF SYSTEM SLOPES ARE ¼" PER FOOT UNLESS OTHERWISE NOTED.
- ALL THRU ROOF PENETRATION BOOTS IN ROOF SYSTEM ARE TO BE PROVIDED. THE AIR & MOISTURE WEATHER BARRIER IS TO BE CONTINUOUS FROM THE BASE OF THE
- WALLS UP TO & TYING INTO THE ROOF BARRIER SYSTEM.
- COORDINATE ROOF PENETRATIONS WITH MECHANICAL, ELECTRICAL, AND PLUMBING CONTRACTORS.
- ALL ROOF SADDLES SHALL HAVE A MINIMUM OF 1/2" PER FOOT SLOPE.
- PROVIDE ROOF CURBS FOR ALL EQUIPMENT SCHEDULED TO BE ON THE ROOF. COORDINATE
- SIZE AND LOCATION WITH APPLICABLE TRADES. PROVIDE CRICKETS AT ALL ROOF TOP EQUIPEMENT TO ALLOW FOR UNIMPEDED WATER FLOW.
- DIMENSIONS AND LOCATIONS OF EQUIPMENT ON THE ROOF ARE APPROX., DO NOT SCALE THE DRAWINGS. VERIFY WITH APPLICABLE TRADES.
- 10. TAPERED INSULATION SHALL HAVE A MINIMUM OF 1/4" PER FOOT SLOPE. PROVIDE TAPERED
- INSULATION AS REQUIRED TO ACHIEVE 1/4" PER FOOT SLOPE. 11. PROVIDE R-30 MINIMUM ROOF INSULATION AT ROOF DRAINS.
- 12. PROVIDE ROOF WALKING PADS AS SHOWN.

EXHAUST FAN; SEE MECHANICAL

KEYNOTE SCHEDULE


22.07	OBLIQUE ROOF DRAIN; SEE MECHANICAL
22.08	DOWNSPOUT ROOF NOZZLE; PROVIDE SPLASH BLOCK AT GRADE LOCATIONS
23.01	HVAC UNIT; SEE MECHANICAL
23.10	DUCTWORK

1108 S. Main St. 102 Aberdeen, SD 57401 Phone: 605-725-4852

> 601 Kansas City St. 7 Rapid City, SD 57701 Phone: 605-716-3652

> 440 E. 8th St. 221 Sioux Falls, SD 57103 Phone: 605-334-9999

> > co-oparch.com

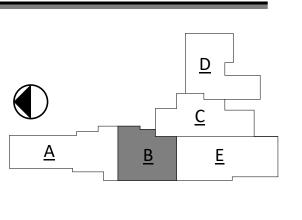



ISSUE:

01/30/2023 CONSTRUCTION DOCUMENTS

REVISION SCHEDULE:

02/10/23 ADD 01

PROJECT:

WILLOW LAKE SCHOOL ADDITION


WILLOW LAKE SCHOOL DISTRICT WILLOW LAKE, SOUTH DAKOTA


SHEET TITLE:

ROOF PLAN AREA B

A105B

ROOF PLAN - AREA B

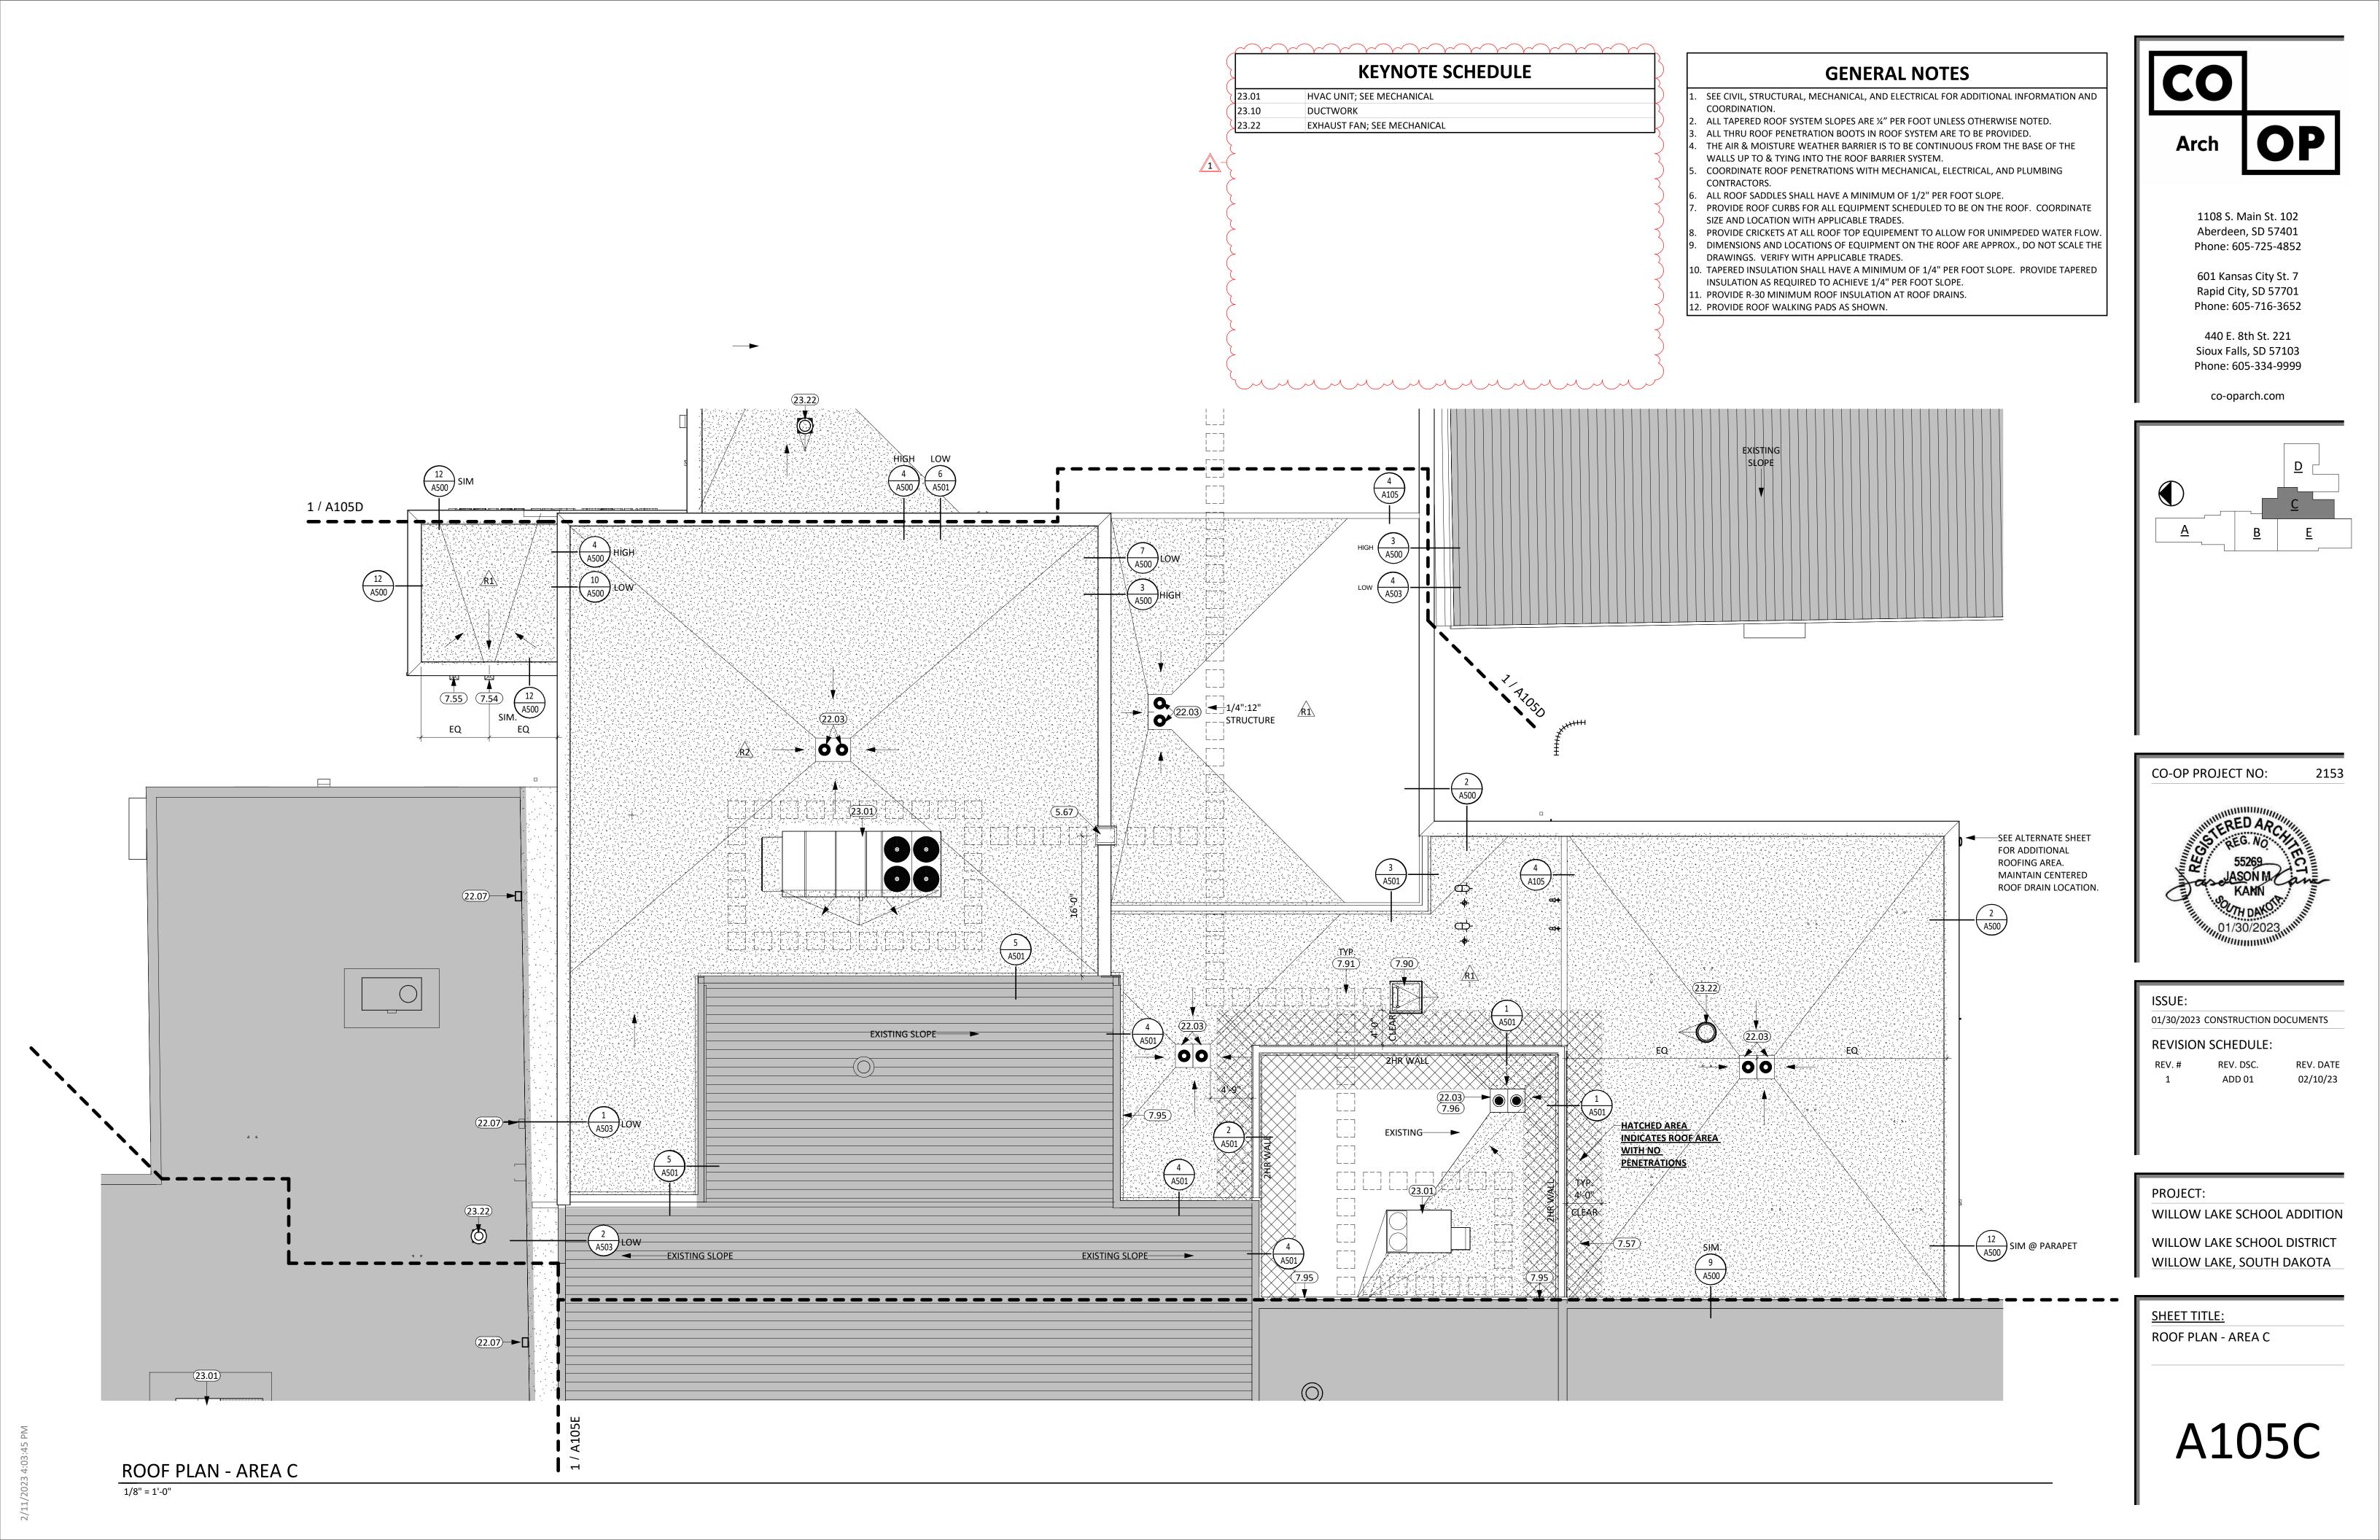

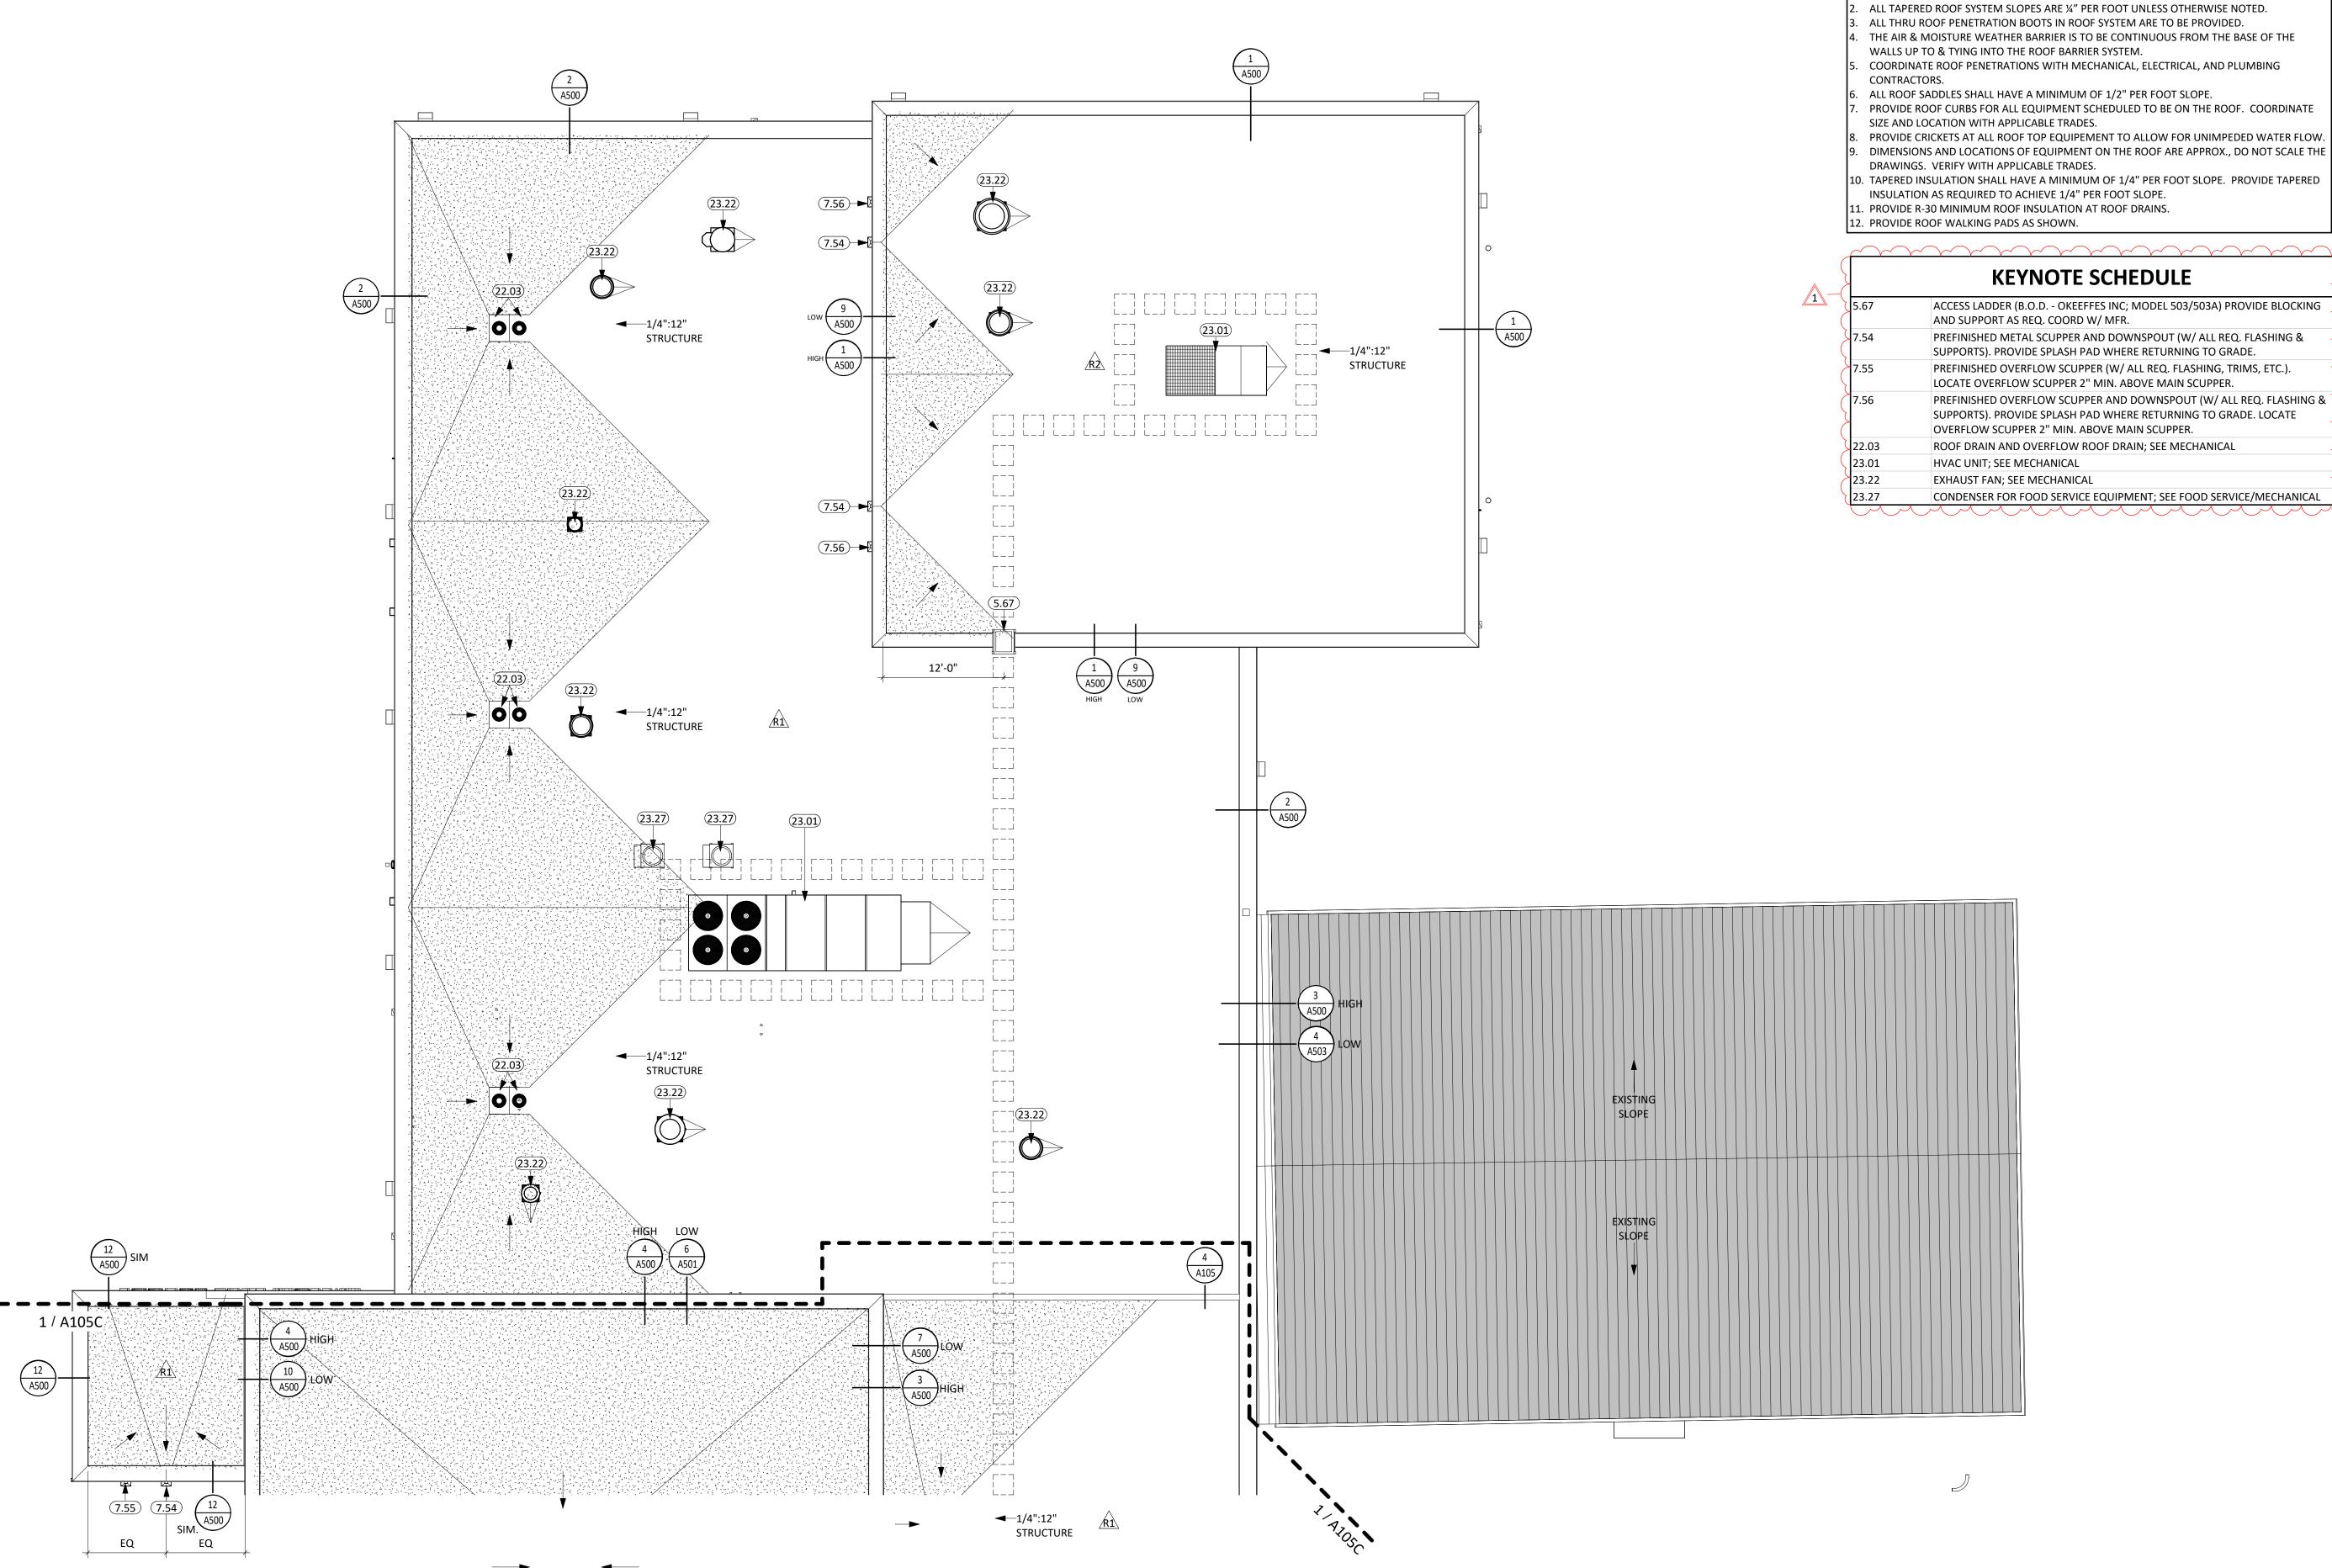

ROOF PLAN - AREA D

1/8" = 1'-0"

GENERAL NOTES

- SEE CIVIL, STRUCTURAL, MECHANICAL, AND ELECTRICAL FOR ADDITIONAL INFORMATION AND
- ALL TAPERED ROOF SYSTEM SLOPES ARE ¼" PER FOOT UNLESS OTHERWISE NOTED.
- ALL THRU ROOF PENETRATION BOOTS IN ROOF SYSTEM ARE TO BE PROVIDED. THE AIR & MOISTURE WEATHER BARRIER IS TO BE CONTINUOUS FROM THE BASE OF THE
- COORDINATE ROOF PENETRATIONS WITH MECHANICAL, ELECTRICAL, AND PLUMBING
- ALL ROOF SADDLES SHALL HAVE A MINIMUM OF 1/2" PER FOOT SLOPE.
- PROVIDE ROOF CURBS FOR ALL EQUIPMENT SCHEDULED TO BE ON THE ROOF. COORDINATE
- SIZE AND LOCATION WITH APPLICABLE TRADES. PROVIDE CRICKETS AT ALL ROOF TOP EQUIPEMENT TO ALLOW FOR UNIMPEDED WATER FLOW.
- DIMENSIONS AND LOCATIONS OF EQUIPMENT ON THE ROOF ARE APPROX., DO NOT SCALE THE DRAWINGS. VERIFY WITH APPLICABLE TRADES.
- 10. TAPERED INSULATION SHALL HAVE A MINIMUM OF 1/4" PER FOOT SLOPE. PROVIDE TAPERED
- INSULATION AS REQUIRED TO ACHIEVE 1/4" PER FOOT SLOPE.
- 12. PROVIDE ROOF WALKING PADS AS SHOWN.

>	5.67	ACCESS LADDER (B.O.D OKEEFFES INC; MODEL 503/503A) PROVIDE BLOCKING AND SUPPORT AS REQ. COORD W/ MFR.
\ \	7.54	PREFINISHED METAL SCUPPER AND DOWNSPOUT (W/ ALL REQ. FLASHING & SUPPORTS). PROVIDE SPLASH PAD WHERE RETURNING TO GRADE.
کر ۲	7.55	PREFINISHED OVERFLOW SCUPPER (W/ ALL REQ. FLASHING, TRIMS, ETC.). LOCATE OVERFLOW SCUPPER 2" MIN. ABOVE MAIN SCUPPER.
<i>></i>	7.56	PREFINISHED OVERFLOW SCUPPER AND DOWNSPOUT (W/ ALL REQ. FLASHING & SUPPORTS). PROVIDE SPLASH PAD WHERE RETURNING TO GRADE. LOCATE OVERFLOW SCUPPER 2" MIN. ABOVE MAIN SCUPPER.
\setminus	22.03	ROOF DRAIN AND OVERFLOW ROOF DRAIN; SEE MECHANICAL
	23.01	HVAC LINIT: SEE MECHANICAL

KEYNOTE SCHEDULE


HVAC UNIT; SEE MECHANICAL

1108 S. Main St. 102 Aberdeen, SD 57401 Phone: 605-725-4852

601 Kansas City St. 7 Rapid City, SD 57701 Phone: 605-716-3652

440 E. 8th St. 221 Sioux Falls, SD 57103 Phone: 605-334-9999

co-oparch.com

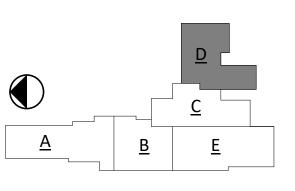



ISSUE:

01/30/2023 CONSTRUCTION DOCUMENTS

REVISION SCHEDULE:

ADD 01

02/10/23

PROJECT:


WILLOW LAKE SCHOOL ADDITION

WILLOW LAKE SCHOOL DISTRICT WILLOW LAKE, SOUTH DAKOTA

SHEET TITLE:

ROOF PLAN - AREA D

A105D

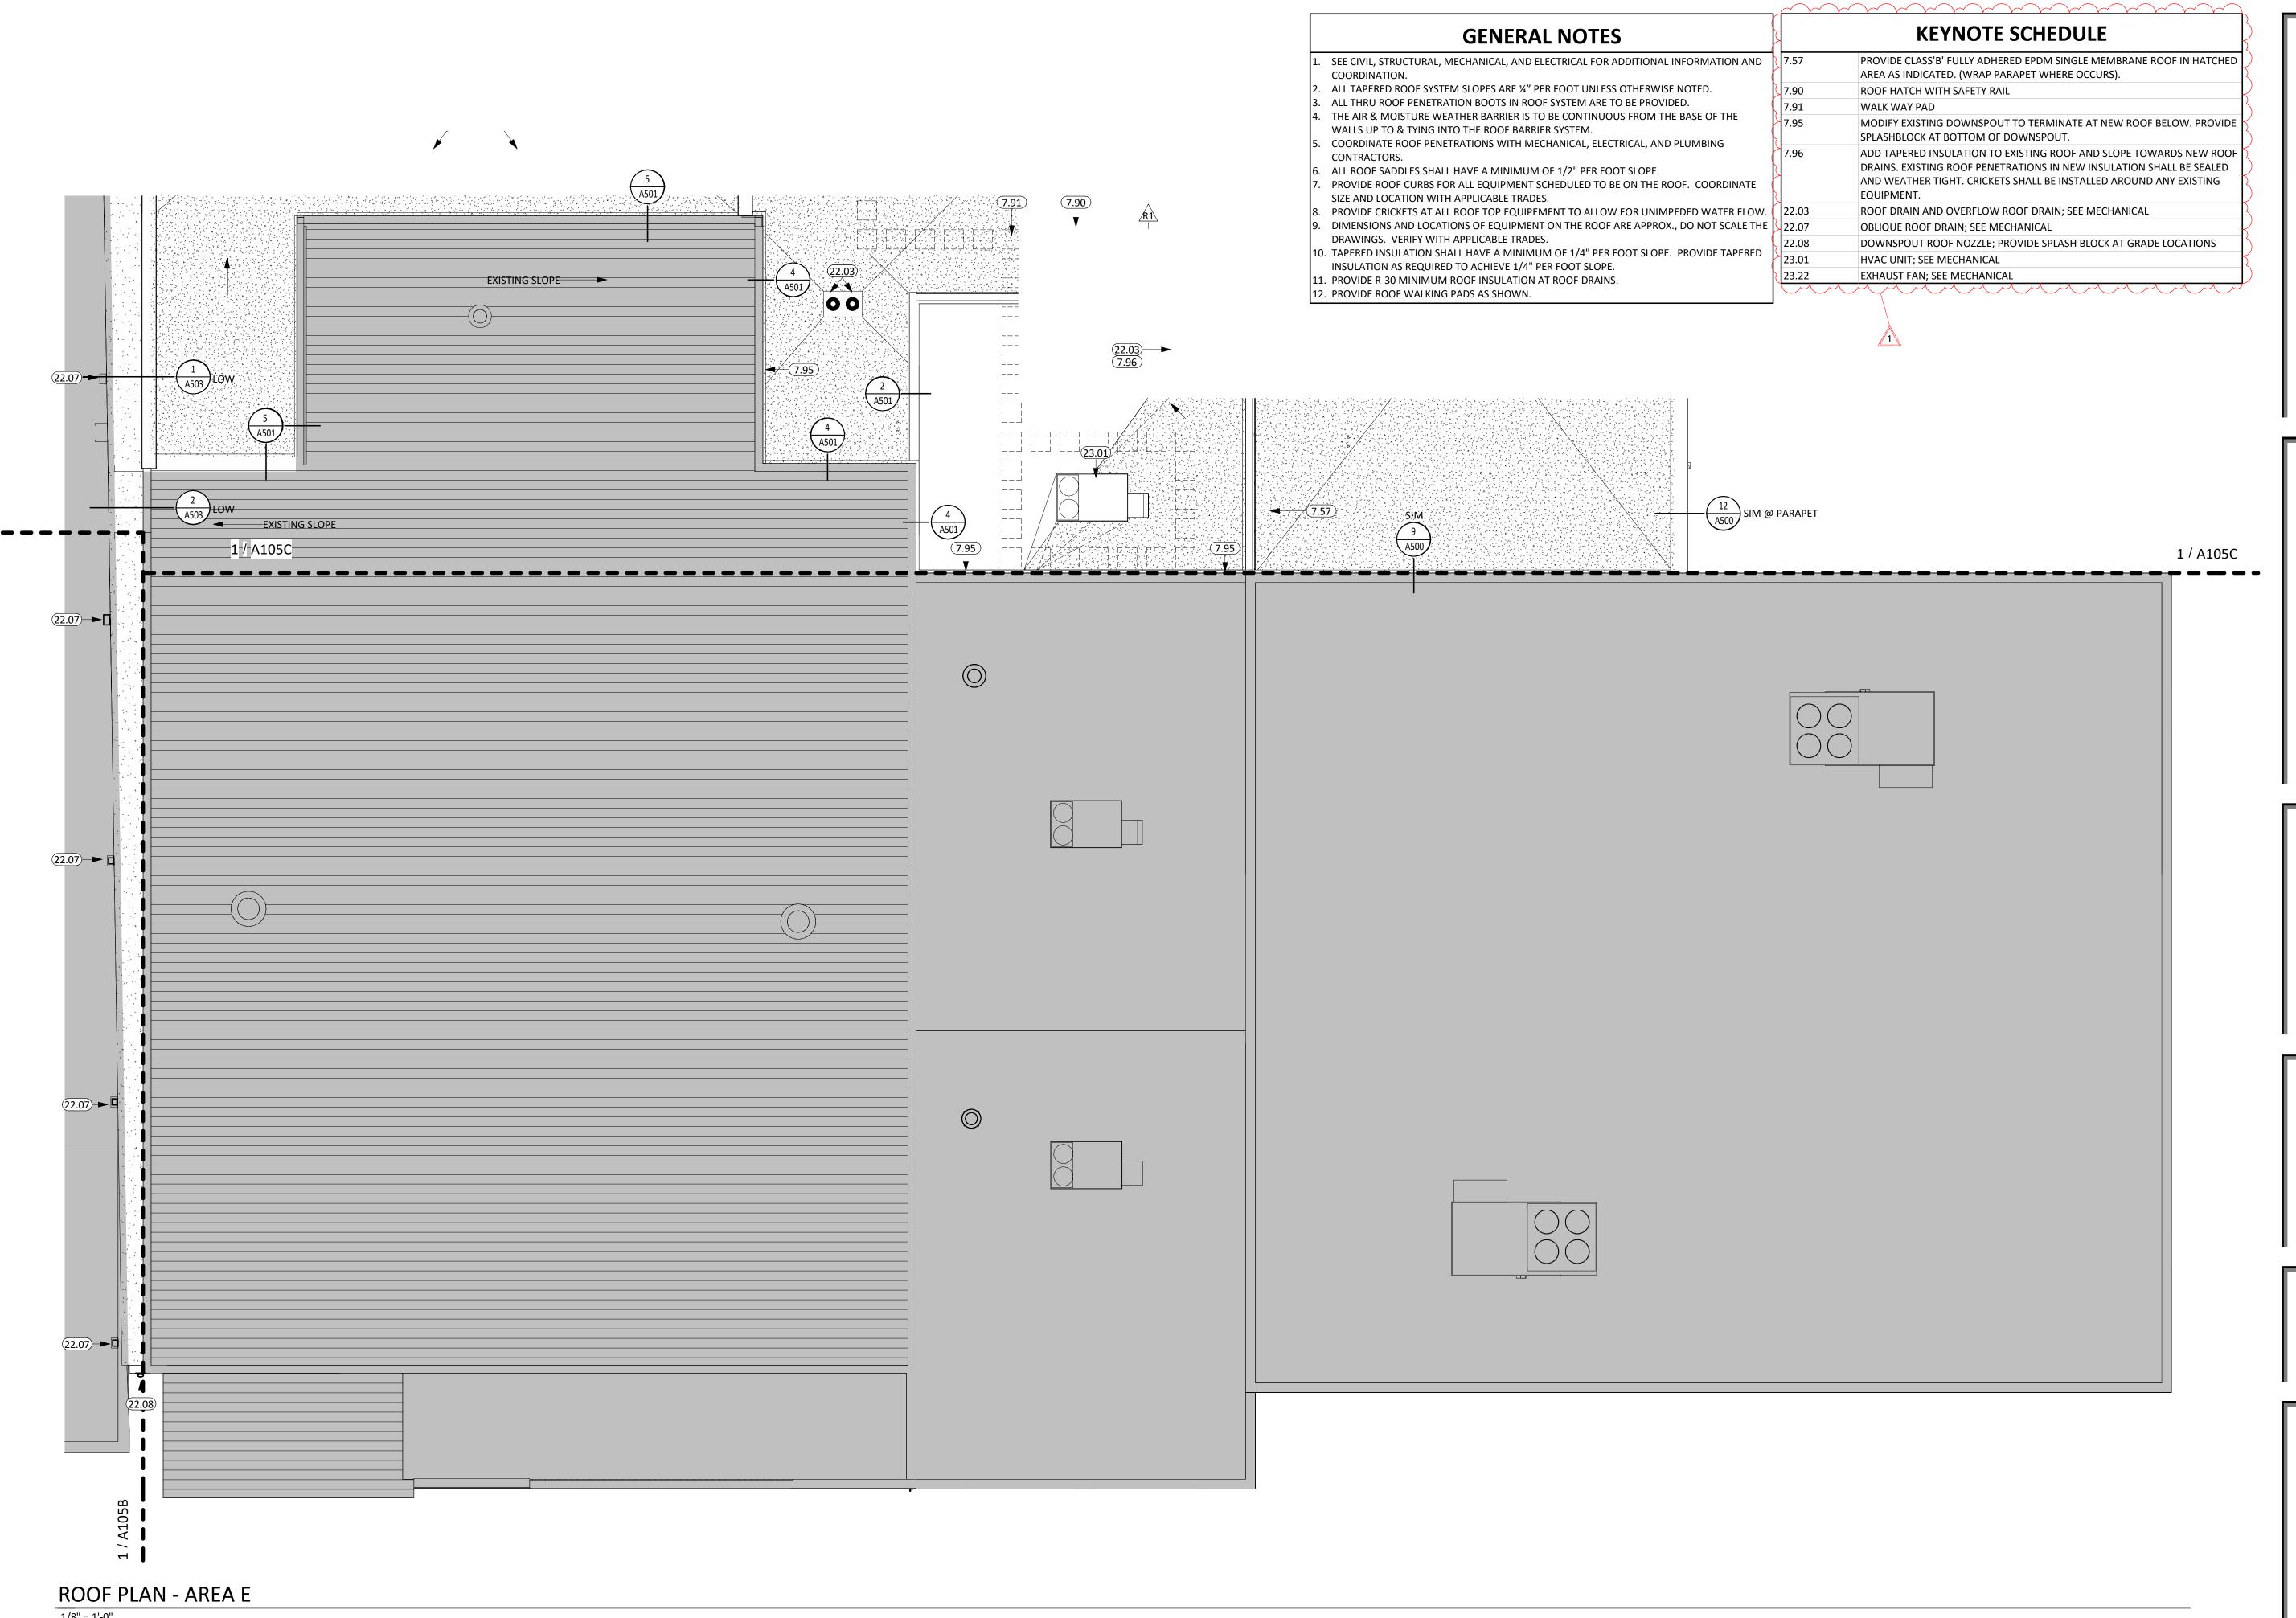


CO O D

1108 S. Main St. 102 Aberdeen, SD 57401 Phone: 605-725-4852

601 Kansas City St. 7 Rapid City, SD 57701 Phone: 605-716-3652

440 E. 8th St. 221 Sioux Falls, SD 57103 Phone: 605-334-9999

co-oparch.com

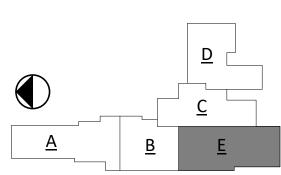

CO-OP PROJECT NO:



2153

ISSUE:

01/30/2023 CONSTRUCTION DOCUMENTS

REVISION SCHEDULE:

REV. DSC

ADD 01

PROJECT:

WILLOW LAKE SCHOOL ADDITION

WILLOW LAKE SCHOOL DISTRICT WILLOW LAKE, SOUTH DAKOTA

SHEET TITLE:

ROOF PLAN - AREA E

A105E

				FI	NISH LEGEND			
TYPE	MARK	MANUFACTURER	STYLE	COLOR	STYLE/COLOR NO.	SIZE	INSTALL	NOTES
CEILINGS	ACT-1	ARMSTRONG CEILINGS	ACOUSTIC CEILING, FIELD	WHITE	FINE FISSURED, HHF-157	2X2	ROCKFON GRID 211.01	
ACOUSTICAL	ACT-2	ROCKFON MFG	ACOUSTIC CEILING, KITCHEN	WHITE	SIMILAR TO: HHF-197	2X2 2X2	ROCKFON GRID 260.01	USED FOR COMMERCIAL KITCHEN AREAS
CEILING	AWP-1	G&S, OR SIMILAR	ACOUSTI-PANELS (AP)	4149-801	DESIGNTEX- ULSTER/	VARIES	SEE ELEVATIONS, ZCLIP	MUSIC ROOM WALL PANELS
SPECIALTY CEILING/WALL	MCP-1A	ARMSTRONG CEILINGS	METALWORKS DIVERGE CEILING	2-TONE: SEA SALT [M2] /	8222A21, PER		2" AXIOM(SOLID), 1"/2"H X 2", 4", 9"W	SUSPENDED. CONTACT DANIELA MAINZ, DMAINZ@ARMSTRONGCEILINGS.COM, FOR PRODUCT
	MCP-1B	ARMSTRONG CEILINGS	METALWORKS LINEAR DIVERGE	GUN METAL [M1] 2-TONE: SEA SALT [M2] /	ARMSTRONG DETAIL 8222A21, PER		VARIED PLANK INCLUDE 5494S2 - 3/4" FILLER STRIPS &	SPEC+DETAILS WALL MOUNTED/ VERT. INSTALLATION. CONTACT:
FLOORING & TI		, iiiiii iiii iii iii iii iii iii ii ii	WEINEWOM ENTERNE	GUN METAL [M1]	ARMSTRONG DETAIL		PLANK END CAPS WHERE PLANK END IS	DMAINZ@ARMSTRONGCEILINGS.COM
FLOOKING & TI		MILLIVEN EL CODING	WALK OFF CRID FLOORING	DARK CREV	ODEV DAD CLITY	27CM X 1M	CUREACE MOUNTED W/ TRANSITIONS	
	WLK-1	MILLIKEN FLOORING	WALK OFF GRID FLOORING	DARK GREY	OBEX BAR - CUTX	PLANK	SURFACE MOUNTED W/ TRANSITIONS	
	WLK-2	PHILADELPHIA QUEEN	WALK OFF CARPET TILE	00500 STRUT	54860 STEP RIGHT IN	24X24	RANDOM/ NOT QTR-TURN	REVIEW BID ALT #3 FOR ADDITIONAL LOCATIONS
	CPT-1	PATCRAFT	CARPET TILE	00710 PURPOSE	I0491 ACHIEVE	24X24	MONOLITHIC	PRICING ALT: PENTZ COMMERCIAL, 7917T ART DECO. VERIFY COLORWAY WITH EXISTING
CARPET	CPT-2A	PATCRAFT	CARPET TILE	0500 GRANITE	10555 INCLUSION	24X24	MONOLITHIC	
	CPT-2B	PATCRAFT	CARPET TILE	00150 FELDSPAR	10555 INCLUSION	24X24	MONOLITHIC, ACCENT	
	CPT-2C CPT-3	PATCRAFT PATCRAFT	CARPET TILE CARPET TILE	00400 FLUORITE 00390 CELADON	I0555 INCLUSION I0575 GRAPHITE	24X24 24X24	MONOLITHIC, DK ACCENT BRICK	
	CPT-4	EF CONTRACT FLOORING	KINETEX	CSC77 RUSH	CASCADE	24X24	ASHLAR	
	VCT-1	ARMSTRONG, PER OWNER	12X12 CVT, MATCH EXISTING					**CHECK SCHOOL'S ATTIC STOCK BEFORE BIDDING
VINYL	LVT-1 LVT-2	NOT USED POLYFLOR	APEX- SLIP RESISTANT VINYL	4202	CHROMITE	PVC SHEET	4" CONTINUOUS COVE	HEAT WELD CONT. WALL BASE UP TO WALL FINISH PLY-1
	LVT-3	POLYFLOR, WET AREA	POLYSAFE- HYDRO EVOLVE	4252	AMAZON	PVC SHEET	4" CONTINUOUS COVE	HEAT WELD CONT. WALL BASE UP TO WALL FINISH PLY-1
	RBF-1	NORA	ENVIRONCARE, 2MM	7039	BABY SHOWER	24" X 24"	INSTALL RBF-2/ RBF-3 ACCENTS	REVIEW INSTALLATION DIMS/LINES @ COMMONS
RUBBER	RBF-2 RBF-3	NORA NORA	ENVIRONCARE, 2MM ENVIRONCARE, 2MM	7033 7036	TAIL GATING CLAM BAKE	24" X 24" 24" X 24"		CLASS ROOMS CORRIDOR ACCENT
					WATERBASED	24 7 24		
WOOD	WDF-1	PER CONTRACTOR	2" PLANK FLOORING, SEALED	CLEAR COAT	SEALANT/STAIN			BID TO INCLUDE- STRIPPING EXISTING STAGE AND REFINISH
	CT-1	CERAMIC TILE, SOLID	DALTILE 'NATURAL HUES'	LACE	QH34	6" X 6"	50% OF 100% MIX, SEE MIX PAIRING	FIELD RR TILE
	CT-2 CT-3	CERAMIC TILE, 6" MIXED CERAMIC TILE, 6" MIXED	DALTILE 'NATURAL HUES' DALTILE 'NATURAL HUES'	IRELAND/ FRECKLES CLOUD/ BIRCH	QH34/ QH36 QH32/ QH84	6" X 6" 6" X 6"	25% OF EACH COLORWAY, MIX W/ CT-1 25% OF EACH COLORWAY, MIX W/ CT-1	BOY/GIRLS @ ELEM. RR BOY/ GIRLS @ HS. RR
CERAMIC &	CT-4	CERAMIC TILE, GLAZED	DALTILE 'NATURAL HUES'	PEPPER	QH34	2" X 8" VERT.	MONO STACK W/ MAPEI 09 GREY GROUT	LOCKER ROOMS
PORCELAIN	CT-5	CERAMIC TILE, GLAZED	*MATCH EXISTING				@ BOYS RR (C122)	PREFERENCE TO MATCH EXISTING BEFORE RESELECTING
	PT-1	PORCELAIN TILE, 12X24	VIRGINIA TILE ATLAS CONCORDE	WHITE	PATH, COLOR BODY	12" X 24" RECT.	INSTALL BRICK W/ MAPEI 11 BEIGE SAHARA GROUT	RESTROOM FLOORING
PAINT & WALL	COVERIA	IGS					SAHARA GROOT	
	P-1	PER SPEC	FIELD PAINT	MATCH EXIST.	MATCH EXISTING	PER SPEC	ALT SPEC/ COLOR: SW7638	PROVIDE STRIKE OFF SAMPLE OF EXISTING PAINT VS. ALT
							·	SPECIFICATION
	P-2 P-3	PER SPEC PER SPEC	GREEN ACCENT SOFFIT ACCENT	PINE FOREST KENDALL CHARCOAL	PPG1134-7, *SATIN HC-166, SATIN	PER SPEC PER SPEC	*USE GLOSS FINISH @ RR SIGNAGE PAINT LIGHT TRIM KIT AS NEEDED	@ LOCKER ROOM & RR SIGNAGE @ CAFE/ KITCHEN & STUDENT WORK DISPLAY
								PAINT ALL EXPOSED DUCTWORK, PIPES, INVISACOUSTIC
	P-4	PER SPEC	COMMONS CEILING WHITE	EXTRA WHITE	SW7006, MATTE	PER SPEC	PAINT TRANSITION LINE @ 18' AFF	PANELS, ETC.
PAINT	P-5	PER SPEC	BATHROOM CEILING, SHOWER	EXTRA WHITE	SW7006, SEMI-GLOSS	PER SPEC	WET/ DAMP AREA	
	GR-01	PAINTED MURAL	FITNESS BOYS ELEVATION	P-2				G.C. TO PROVIDE TAKE-OFF FOR SCHOOL APPROVAL
	GR-02 GR-03	PAINTED MURAL PAINTED MURAL	FITNESS GIRLS ELEVATION BOYS ELEVATION	P-2 P-2				G.C. TO PROVIDE TAKE-OFF FOR SCHOOL APPROVAL G.C. TO PROVIDE TAKE-OFF FOR SCHOOL APPROVAL
	GR-04	PAINTED MURAL	GIRLS ELEVATION	P-2				G.C. TO PROVIDE TAKE-OFF FOR SCHOOL APPROVAL
	GR-05	PAINTED MURAL	HS BOYS ELEVATION	P-2				G.C. TO PROVIDE TAKE-OFF FOR SCHOOL APPROVAL
	GR-06	PAINTED MURAL	HS GIRLS ELEVATION	P-2				G.C. TO PROVIDE TAKE-OFF FOR SCHOOL APPROVAL
WALL COVERING	VWC-1 VWC-2	PER SUBCONTRACTOR PER SUBCONTRACTOR	OPERABLE PARTITION OPERABLE PARTITION @ STAGE	VINYL/TRIM-*TBD	* BLACK, OR SIMILAR TO			*COLOR SELECTED ONCE ALT BID ACCEPTED
	TB-1	CLARIDGE	VINYL	VINYL / TRIM-*TBD KL483 DOWNING STONE	LINDEN PATTERN	PER ELEV.	MAP TRIM & CLIP SYSTEM	
TACKBOARDC				DECICALTEY LINCTED	2A: YELLOW-201/ 2B:			A C CLASSROOMA FEA TA CUROARRE
TACKBOARDS	TB-2A & 2B	G&S, OR SIMILAR	ACOUST-TAC (ATF), 5/8" THICK	DESIGNTEX ULSTER	NAVY-404	PER ELEV.	ZCLIP	AG CLASSROOM FFA TACKBOARDS
	TB-3	PER G.C.	KOROSEAL VWC w/ 5/8" CORK BOARD	OLIVER TWIST 2022-90	AUTHENTICITY PATTERN	PER ELEV.	ZCLIP, TAMPER PROOF	GLUE TO PLYWOOD SUBSTRATE FOR ADD. STRENGTH
SPECIALTY	PLY-1	POLYFLOR-WALL	POLYCLAD PRO	4095	GREY STEEL	SHEET, 1.5MM	*RIJN FIJL LENGTH OF WALL IF LESS THAN	*ALL MOP SINKS SHALL HAVE FRP ON ALL ADJACENT WALLS
31 23% (211	FRP-1	MARLITE	SMOOTH FRP BOARD/ PVC TRIM	LIGHT GREY	S 490N	4X8 STANDARD	48"W	W/ COORD. TRIM
LAMINATE	WP-1	PSI WALL PANEL SYSTEMS	HPL WALL PANELS/ WILSONART	PL-4		HORIZONTAL	PER ELEVATIONS & FINISHED OPENING	SYSTEM 310 SPACERS, BLACK
CURTAINS	UPH-1	ROSE BRAND, OR SIMILAR	VELOUR CURTAIN W/O FRINGE	BLACK	CHARISMA SYNTHETIC, IFR	25OZ*	FIXED END-PANELS AND VALANCE	*GC TO MATCH EXISTING STAGE CURTAIN OZ. & FULLNESS
WALL BASE, TR	RANSITIO	NS & MISC. TRIMS						
VINYL COVE BASE	VB-1	VINYL COVE BASE	JOHNSONITE, OR SIMILAR	CHARCOAL				DESIGN INTENT: MATCH EXIST.
WOOD DOOR	WDD-1 WD-1	PER SPEC AND SCHEDULES ASI STORAGE SOLUTION	OAK SLAB WOOD DOOR	TBD	1 3/4" HARDWOOD	9.5"D	FLOOR ANCHORED	PROVIDE 18" KICK PLATE
WOOD BENCH SCHLUTER	VV D-1	INTERIOR DETAILS/ A511	LACQUERED HARDWOOD	טפו	13/4 HARDWOOD	9.5 U	FLOOR ANCHORED	
MILLWORK								
	PL-1	WILSONART FORMICA	PLAM COUNTERTOPS, MATCH EXIST.	5TH AVE. ELM FERRO GRAFITE, *MATCH	7966-60 MATTE	TFL	MATCHING EDGEBAND	SIDE SPLASH WHERE NOTED ONLY. CAULK & PAINT AT ALL
LAMINATE	PL-2			EXISTING	9483-11 SATIN TOUCH	TFL	SELF EDGE, SEE A510 DETAIL	WALL ADJACENCIES
	PL-3 PL-4	WILSONART	LAMINATE CASEWORK	SLATE GREY	D91-60, MATTE	TFL	MATCHING EDGEBAND	@science room/ storage/ class room cubbies
	PL-4 PL-5	WILSONART FORMICA	PLAM CTOP/ BENCH SEAT/BACK WALL PANEL, SEE WP-1	FRENCH LINEN CAMEL ELM	5016-38 FINE VELVET 5795-NG	HPL HPL	SEE A510 CTOP PROFILE DETAIL SEE ELEVATIONS AND DETAILS	@class rooms @PSI Walls
	PL-6	WILSONART	PLAM BENCH	PARK ELM	7967K-12 SOFT GRAIN	HPL		USED ON SERVING LINE EQUIP.
STONE & SOLID SURFACE	SS-1 SS-2	CORIAN DIL PRIME INDUSTRIES INC	SOLID SURFACE	LAVA ROCK BLACK	CTOP, 3CM MATTE FINISH	2CM		SCIENCE CTOP & INTEGRATED SINKS
MISCELLANEOU		PII PRIME INDUSTRIES, INC	EPOXY RESIN SURFACE @ LAB	BLACK		2CM		SCIENCE CTOP & INTEGRATED SINKS
IVIIJCLLLAIVLU								
TOILET PARTITIONS	TLT-1	BRADLEY, OR SIMILAR	POWDER COATED STEEL PARTITIONS	DOVE GRAY	2125			ADA HEIGHT

- DNAW	NANAE			H SCHEDULE	CLC FIN	NOTES
RM# A101	NAME WORK ROOM	FLR FIN. CPT-1	BASE FIN. VB-1	WALL FIN. P-1	CLG FIN. ACT-1	NOTES
A101	RR ENTRY	CT-3	CT-1/ CT-2	P-1/ CT-1/ CT-2/ GR-03/	ACT-1	SEE ELEVATION 2/ A400
			•	GR-04		·
A102A	BOYS	CT-3	CT-1/ CT-2	P-1/ CT-1/ CT-2	ACT-1	SEE ELEVATIONS FOR TILE INSTALL/ TLT-1 FOR TOILET PARTITION
A102B	GIRLS	CT-3	CT-1/ CT-2	P-1/ CT-1/ CT-2	ACT-1	SEE ELEVATIONS FOR TILE INSTALL/ TLT-1 FOR
A1025						TOILET PARTITION
A103	ELEM. FLEX	CPT-1	VB-1	P-1	ACT-1	
A103A	SM. GROUP	CPT-3	VB-1	P-1	ACT-1	
A103B	SPEECH OT/PT	CPT-3	VB-1	P-1	ACT-1	
A103C	OT/PT VEST.	CPT-3	VB-1 VB-1	P-1 P-1	ACT-1	
A103D A104	VEST. ELEM. FLEX	CPT-1 CPT-1	VB-1 VB-1	P-1 P-1	ACT-1	
A104 A105	SM. GROUP	CPT-3	VB-1 VB-1	P-1 P-1	ACT-1	
A105	SPEECH	CPT-3	VB-1	P-1	ACT-1	
A107A	IT/DATA	EXISTING	EXISTING	P-1	EXIST.	TOUCH UP PAINT AS NEEDED
A107B	IT/DATA	EXISTING	EXISTING	P-1	EXIST.	TOUCH UP PAINT AS NEEDED
A108	RECEPTION	EXISTING	EXISTING	P-1	EXIST.	TOUCH UP PAINT AS NEEDED AT WALL OPENING
A199	CORRIDOR	CPT-1	VB-1	P-1	ACT-1	
B101	MUSIC OFFICE STOR	CPT-2B	VB-1	P-1 P-1	ACT-1	
B102 B103	STOR. MUSIC	CPT-2B CPT-2B/ CPT-2A/ CPT-2C	VB-1 VB-1	P-1 P-1/ AWP-1	ACT-1	
B103 B103A	BAND STORAGE	CPT-2B/ CPT-2A/ CPT-2C	VB-1 VB-1	P-1/ AWP-1 P-1	ACT-1	
B103A	PRACTICE	CPT-2C	VB-1	P-1	ACT-1	
B103C	PRACTICE	CPT-2C	VB-1	P-1	ACT-1	
B104	FLEX CLASS	CPT-1	VB-1	P-1/ VWC-1*	ACT-1	*VINYL WC SELECTED WITH BID ALT #1
B105	CUST.	EXISTING	EXISTING	EXISTING/ P-1	EXIST.	TOUCH UP PAINT AT NEW CONSTRUCTION
B106	1 ON 1	CPT-3	VB-1	P-1	EXIST.	
B107	FLEX CLASS (ART, VIDEO, SPANISH)	CPT-1	VB-1	P-1/ VWC-1*	ACT-1	*VINYL WC SELECTED WITH BID ALT #1
B107A	ART STOR.	CPT-1	VB-1	P-1	ACT-1	
B108	1 ON 1	CPT-3	VB-1	P-1	ACT-1	
B199A C100A	CORRIDOR VESTIBULE	VCT-1 WLK-1	VB-1 VB-1	P-1 P-1	ACT-1 P-4	
C100A C100B	VESTIBULE	WLK-2*	VB-1 VB-1	P-1 P-1	P-4 P-4	*REVIEW ALT #3 FOR ADDITIONAL WALK OFF
C1005	VESTIBULE	***************************************	V D I			CARPET LOCATIONS, PER FINISH PLANS
C101	COMMONS	RBF-1/ RBF-2/ RBF-3/	VB-1/ WP-1	P-1/ P-4/ WP-1/ MCP-1B/	P-4/ MCP-1A/ P-3	SEE ELEVATIONS. P-3 @ SOFFIT (ALL EXPOSED
		WLK-1		PL-6/ TB-3		SIDES)
C102	HEALTH SCIENCE	RBF-2	VB-1	P-1	ACT-1	
C103	HS SPED STORAGE	CPT-1	VB-1	P-1	ACT-1	
C104	STORAGE STAGE	RBF-1 *WDF-1	VB-1 VR-1 / WP-1	P-1 FXISTING/ WP-1/ LIPH-1/	N/A FXIST	*CTOID & DECINICIT EVICTING STAGE FLOOR
C105	STAGE	*WDF-1	VB-1/ WP-1	EXISTING/ WP-1/ UPH-1/ VWC-2	EXIST.	*STRIP & REFINISH EXISTING STAGE FLOOR ADJACENT
C106	STOR.	EXISTING	EXISTING	EXISTING	N/A	ADJACENT
C107	BOILER	SC-1	VB-1	P-1	N/A	
C108	GYM STOR.	RBF-3	VB-1	P-1	N/A	
C109	BOYS LOCKER	RBF-3/ CPT-4	VB-1/ CT-4	P-1/ P-2/ CT-4	ACT-1/ P-2	P-2 AT SOFFIT ONLY
C109A	BOYS RR	LVT-3	CT-1/ CT-4/ LVT-3*	CT-1/ P-1/ PLY-1*/ CT-4	P-5	* HEAT WELD WALL VINYL TO FLOOR @ 6" WAL
C110	REF.	P-5	CT-1/ LVT-3*	CT-1/ P-1/ PLY-1*	P-5	BASE COVE HT. * HEAT WELD WALL VINYL TO FLOOR @ 6" WAL
C110	ILLI .		C1-1/ LV 1 5	C1-1/1 1/1 L1 1		BASE COVE HT.
C111	GIRLS LOCKER	RBF-3/ CPT-4	VB-1/ CT-4	P-1/ P-2/ CT-4	ACT-1/ P-2	P-2 AT SOFFIT ONLY
C111A	GIRLS RR	LVT-3	CT-1/ CT-4/ LVT-3*	CT-1/ P-1/ PLY-1*/ CT-4	P-5	* HEAT WELD WALL VINYL TO FLOOR @ 6" WAL
	2010					BASE COVE HT.
C112	BOYS	EXISTING	EXISTING	CT-5	EXISTING	REPLACES SINK VANITY WALL TILE FOR PLUMBING ACCESS
C199A	CORRIDOR	RBF-1/ RBF-3	VB-1	P-1/ TB-3	ACT-1	SEE ELEVATION 1/A407
C199A	CORRIDOR	RBF-1/ RBF-3	VB-1	P-1/ 16-3	ACT-1	JEE ELEVATION LINEO
C199C	CORRIDOR	RBF-3/ WLK-2	VB-1	P-1/ GR-01/ GR-02	ACT-1	SEE ELEVATION 11/ A405
C199D	CORRIDOR	RBF-3	VB-1	P-1 (CMU)/ CT-4	EXISTING	
D100	VEST.	WLK-2	VB-1	P-1	P-4	
D101	KITCHEN	LVT-2/LVT-3	LVT-2*/ LVT-3*	PLY-1*	ACT-2	* HEAT WELD WALL VINYL TO FLOOR @ 6" WAL
71014	DECEDOOM	11/T 2		DIV 4*	1 CT 2	BASE COVE HT.
D101A	RESTROOM	LVT-2	LVT-2*	PLY-1*	ACT-2	* HEAT WELD WALL VINYL TO FLOOR @ 6" WAL BASE COVE HT.
D102	RR ENTRY	RBF-3	VB-1	P-1/ GR-05/ GR-06	P-4	SEE ELEVATION
D102A	GIRLS RR	PT-1	CT-1/ CT-3/ VB-1	CT-1/ CT-3/ P-1	ACT-1	
D102B	BOYS RR	PT-1	CT-1/ CT-3/ VB-1	CT-1/ CT-3/ P-1	ACT-1	
D102C	CUSTODIAL	SC-1	VB-1	P-1/ FRP-1*	N/A	*PROVIDE FRP ON ALL SIDES OF MOP SINK,
				'== 2: /TD 2D		48"AFF
D103	AG CLASS	CPT-1	VB-1	P-1/ TB-2A/ TB-2B	ACT-1	
D103A D103B	OFFICE AG SHOP	CPT-1 SC-1	VB-1 N/A	P-1 P-1/ FRP-1*	ACT-1 N/A	*PROVIDE FRP BEHIND ALL SINKS & WATER
DIO2P	AU SHUF	20-1	IV/A	K-1/ LUL-1	N/A	*PROVIDE FRP BEHIND ALL SINKS & WATER FOUNTAIN, 48"AFF
D103C	TOOLS	SC-1	N/A	P-1	N/A	1001(1) (1) 10 1
D104	FACS	RBF-2	VB-1	P-1	ACT-1	
D105	WORKROOM	RBF-1	VB-1	P-1	ACT-1	
D106	SCIENCE	RBF-2	VB-1	P-1	ACT-1	
D106A	SCIENCE PREP.	RBF-2	VB-1	P-1	ACT-1	
D199A	CORRIDOR	RBF-1/ RBF-2/ RBF-3	VB-1		-	*P-4 @ DOOR ENTRY BULKHEAD
D199B	CORRIDOR	RBF-1	VB-1	P-1	ACT-1	
γ.,	Y Y Y Y Y Y Y Y Y Y Y Y Y Y Y Y Y Y Y	ROON	FINISH SC	HEDULE - ALT #	†7	
*11	*14.5.4E					NOTES
RM# ALT 100	NAME STORAGE	FLR FIN. SC-1	BASE FIN. VB-1	WALL FIN. P-1	CLG FIN. EXISTING/	NOTES
ALITOU	STURAGE	20-1	A D-T	k-1	EXISTING/ EXPOSED	
		The state of the s			-	

NOTE: SEE ENLARGED FINISH PLANS FOR FINISHES CONNECTED TO ALT #3, WALK OFF CARPET REPLACEMENT AREAS.

SC-1


ALT 101

STORAGE



EXISTING/ EXPOSED

P-1

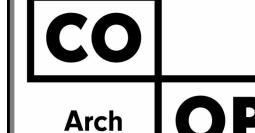

1108 S. Main St. 102 Aberdeen, SD 57401 Phone: 605-725-4852

601 Kansas City St. 7 Rapid City, SD 57701 Phone: 605-716-3652

440 E. 8th St. 221 Sioux Falls, SD 57103 Phone: 605-334-9999

co-oparch.com

CO-OP PROJECT NO:



2153

REV. DATE

02/10/23

ISSUE:

01/30/2023 CONSTRUCTION DOCUMENTS

REVISION SCHEDULE:

/.# REV. DSC. ADD 01

PROJECT:


WILLOW LAKE SCHOOL ADDITION

WILLOW LAKE SCHOOL DISTRICT
WILLOW LAKE, SOUTH DAKOTA

SHEET TITLE:

FINISH SCHEDULE & LEGENDS

119

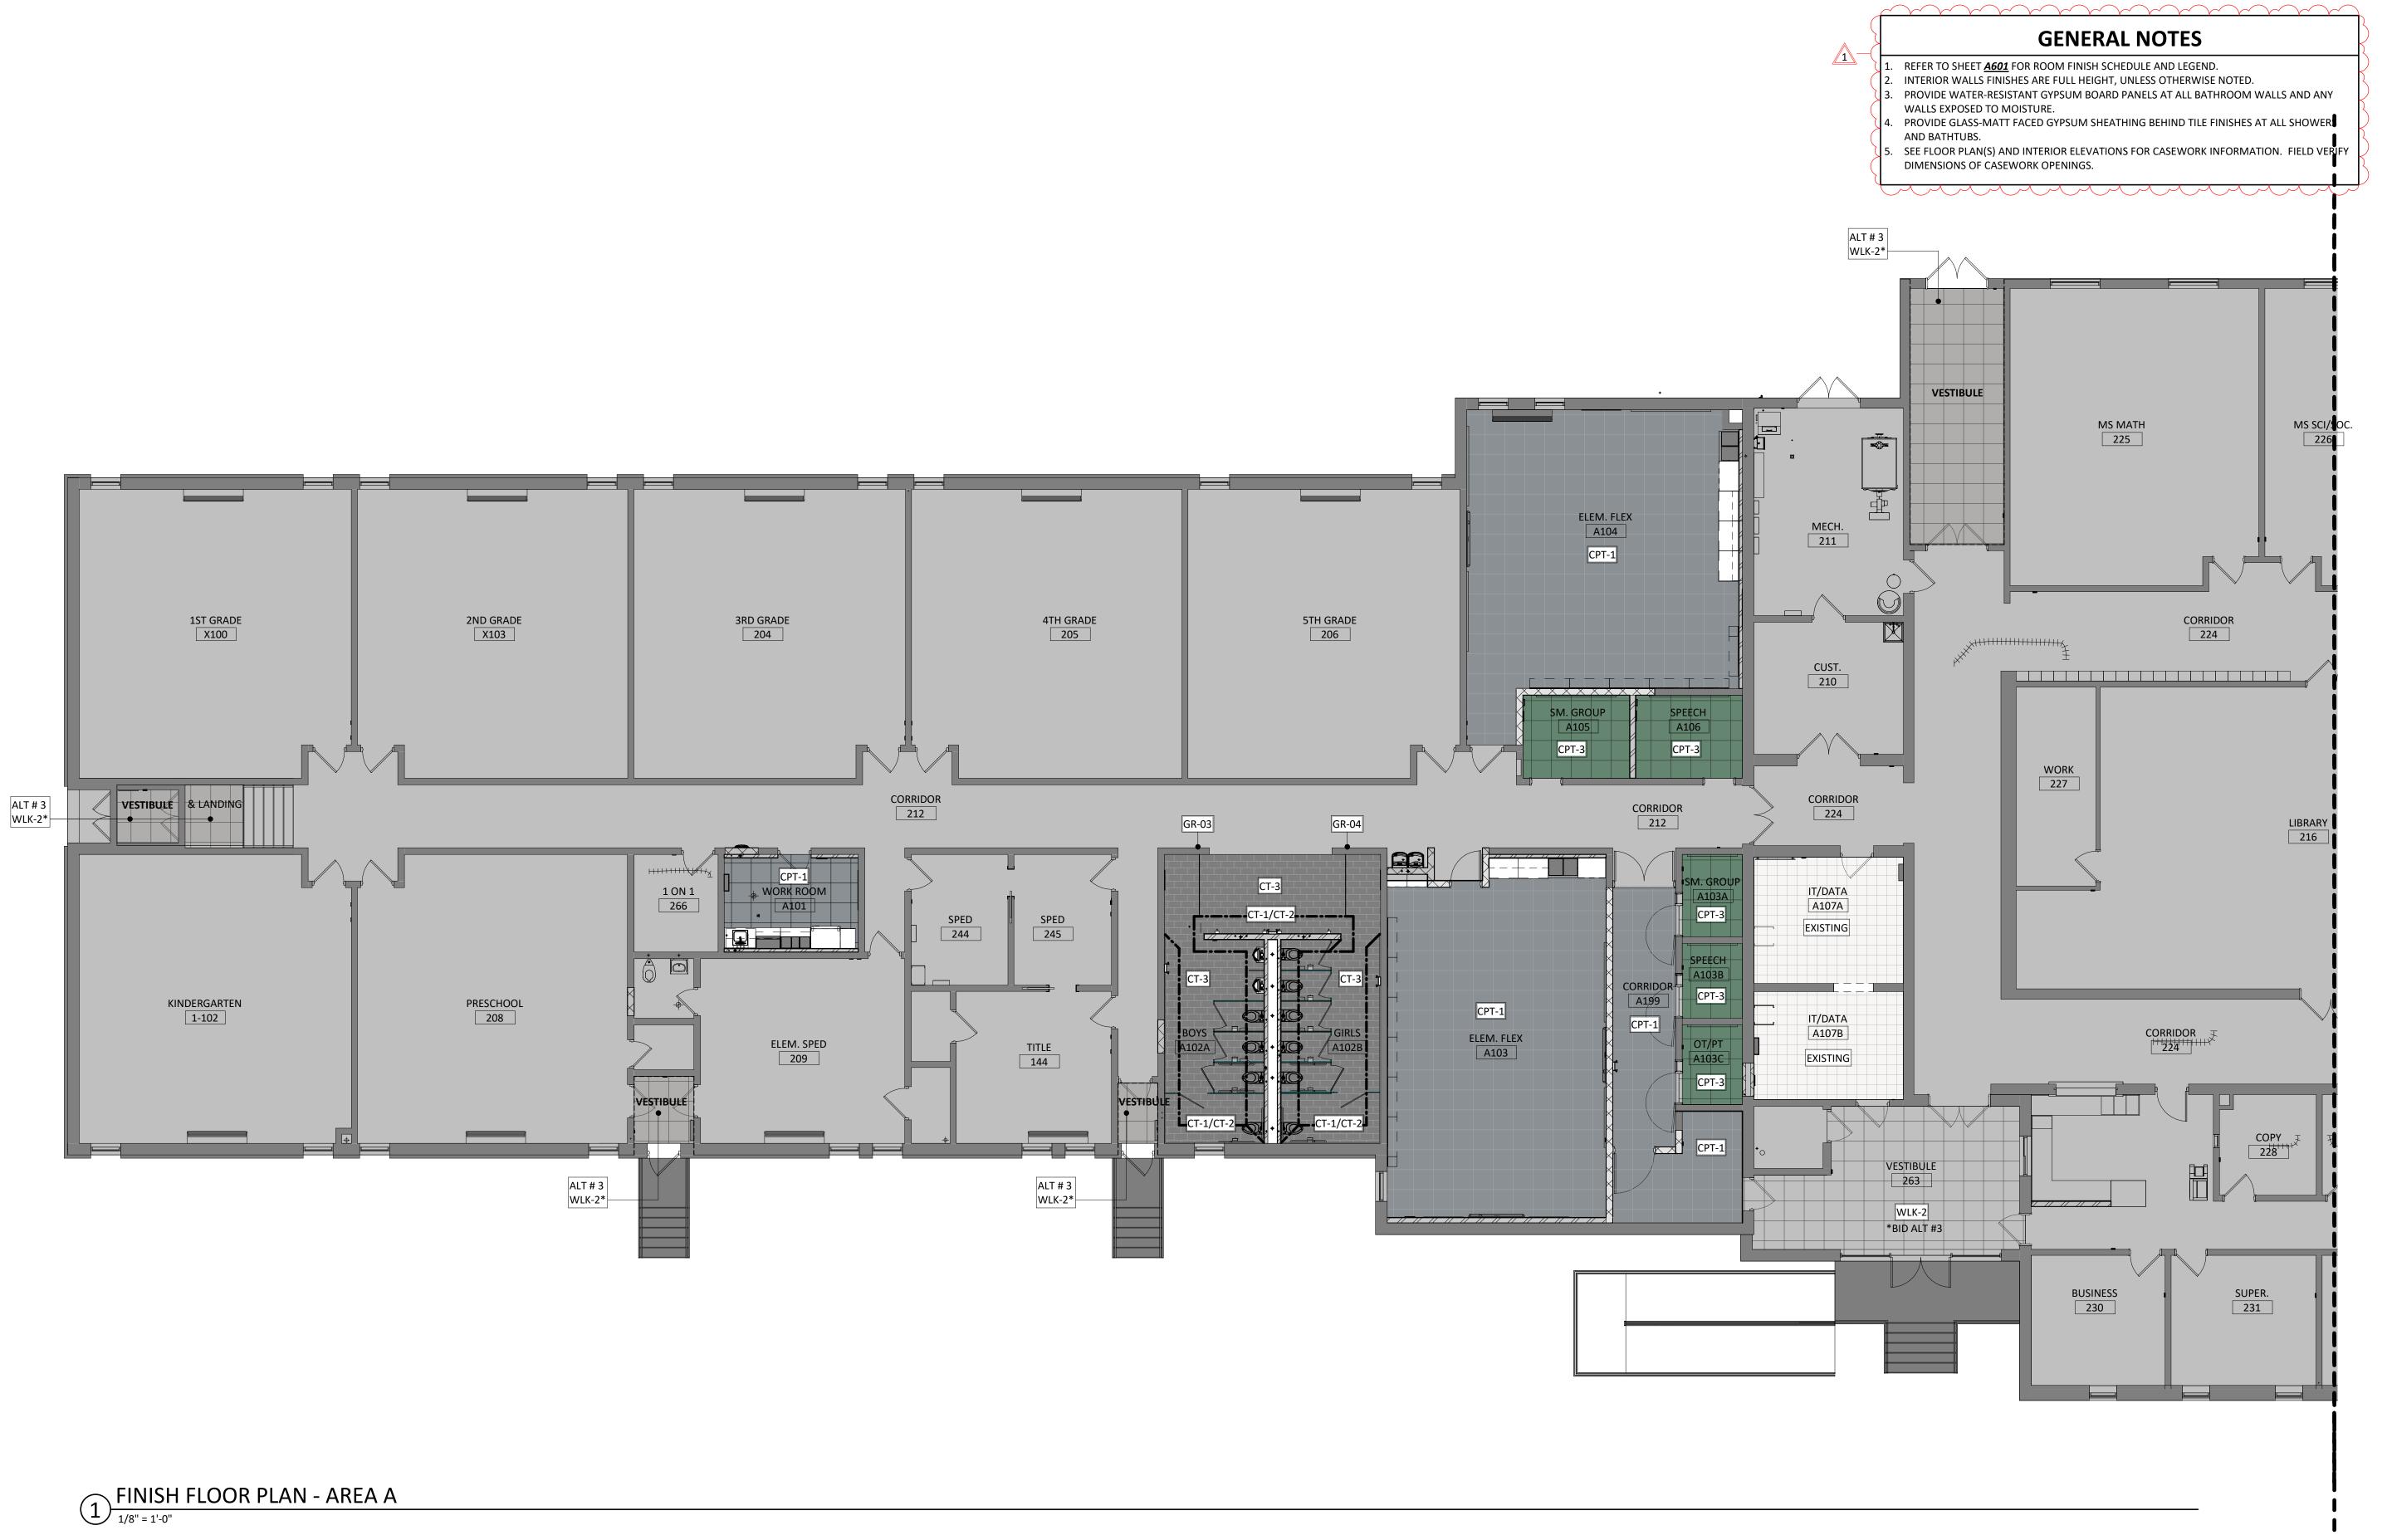


CO
Arch OP


1108 S. Main St. 102 Aberdeen, SD 57401 Phone: 605-725-4852

601 Kansas City St. 7 Rapid City, SD 57701 Phone: 605-716-3652

440 E. 8th St. 221 Sioux Falls, SD 57103 Phone: 605-334-9999

co-oparch.com

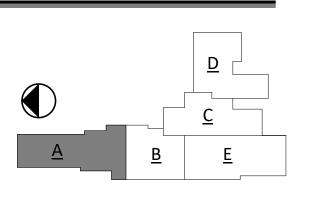

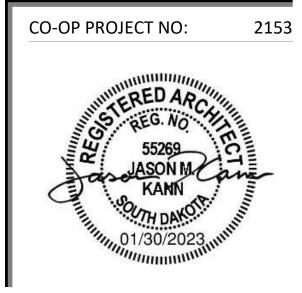

ISSUE:

01/30/2023 CONSTRUCTION DOCUMENTS

REVISION SCHEDULE:

REV. DSC. ADD 01

02/10/23


PROJECT:

WILLOW LAKE SCHOOL ADDITION

WILLOW LAKE SCHOOL DISTRICT WILLOW LAKE, SOUTH DAKOTA

SHEET TITLE:

ENLARGED FINISH PLANS- AREA A

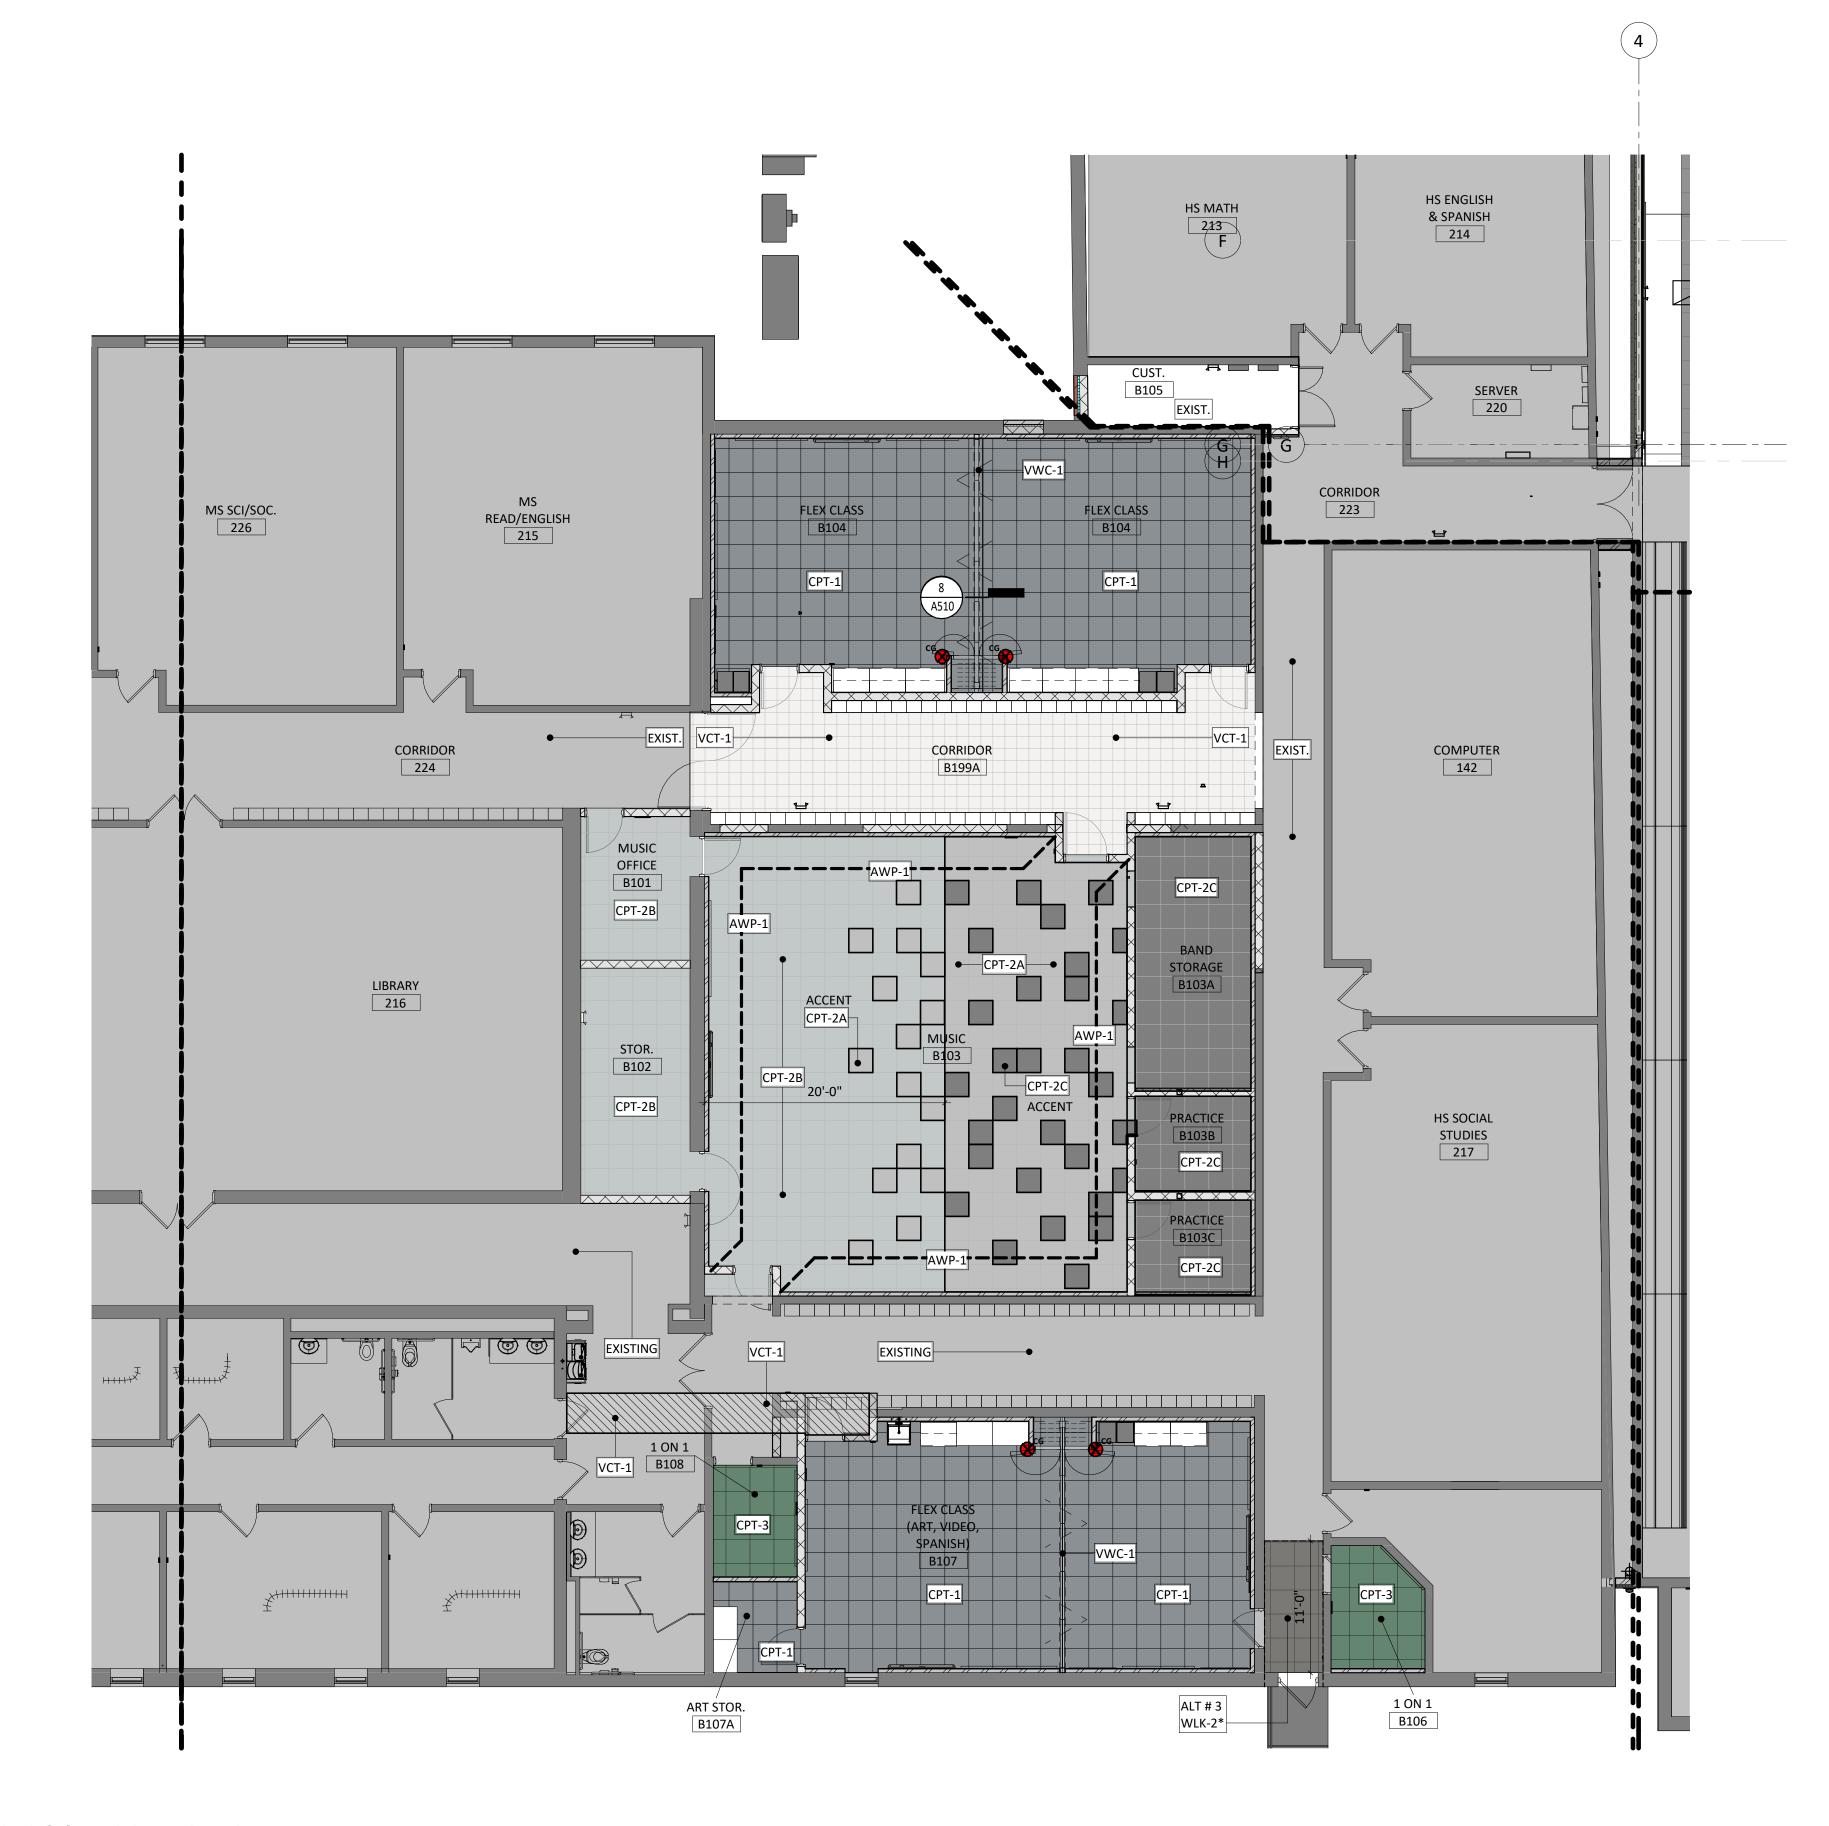

GENERAL NOTES

. REFER TO SHEET <u>A601</u> FOR ROOM FINISH SCHEDULE AND LEGEND.

INTERIOR WALLS FINISHES ARE FULL HEIGHT, UNLESS OTHERWISE NOTED.

PROVIDE WATER-RESISTANT GYPSUM BOARD PANELS AT ALL BATHROOM WALLS AND ANY

WALLS EXPOSED TO MOISTURE. PROVIDE GLASS-MATT FACED GYPSUM SHEATHING BEHIND TILE FINISHES AT ALL SHOWERS


SEE FLOOR PLAN(S) AND INTERIOR ELEVATIONS FOR CASEWORK INFORMATION. FIELD VERIFY DIMENSIONS OF CASEWORK OPENINGS.


1108 S. Main St. 102 Aberdeen, SD 57401 Phone: 605-725-4852

> 601 Kansas City St. 7 Rapid City, SD 57701 Phone: 605-716-3652

440 E. 8th St. 221 Sioux Falls, SD 57103 Phone: 605-334-9999

co-oparch.com

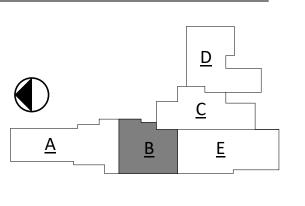

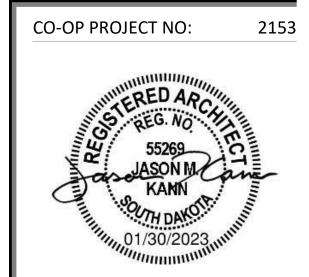

ISSUE:

01/30/2023 CONSTRUCTION DOCUMENTS

REVISION SCHEDULE:

ADD 01

02/10/23


PROJECT:

WILLOW LAKE SCHOOL ADDITION

WILLOW LAKE SCHOOL DISTRICT WILLOW LAKE, SOUTH DAKOTA

SHEET TITLE:

ENLARGED FINISH PLANS- AREA B

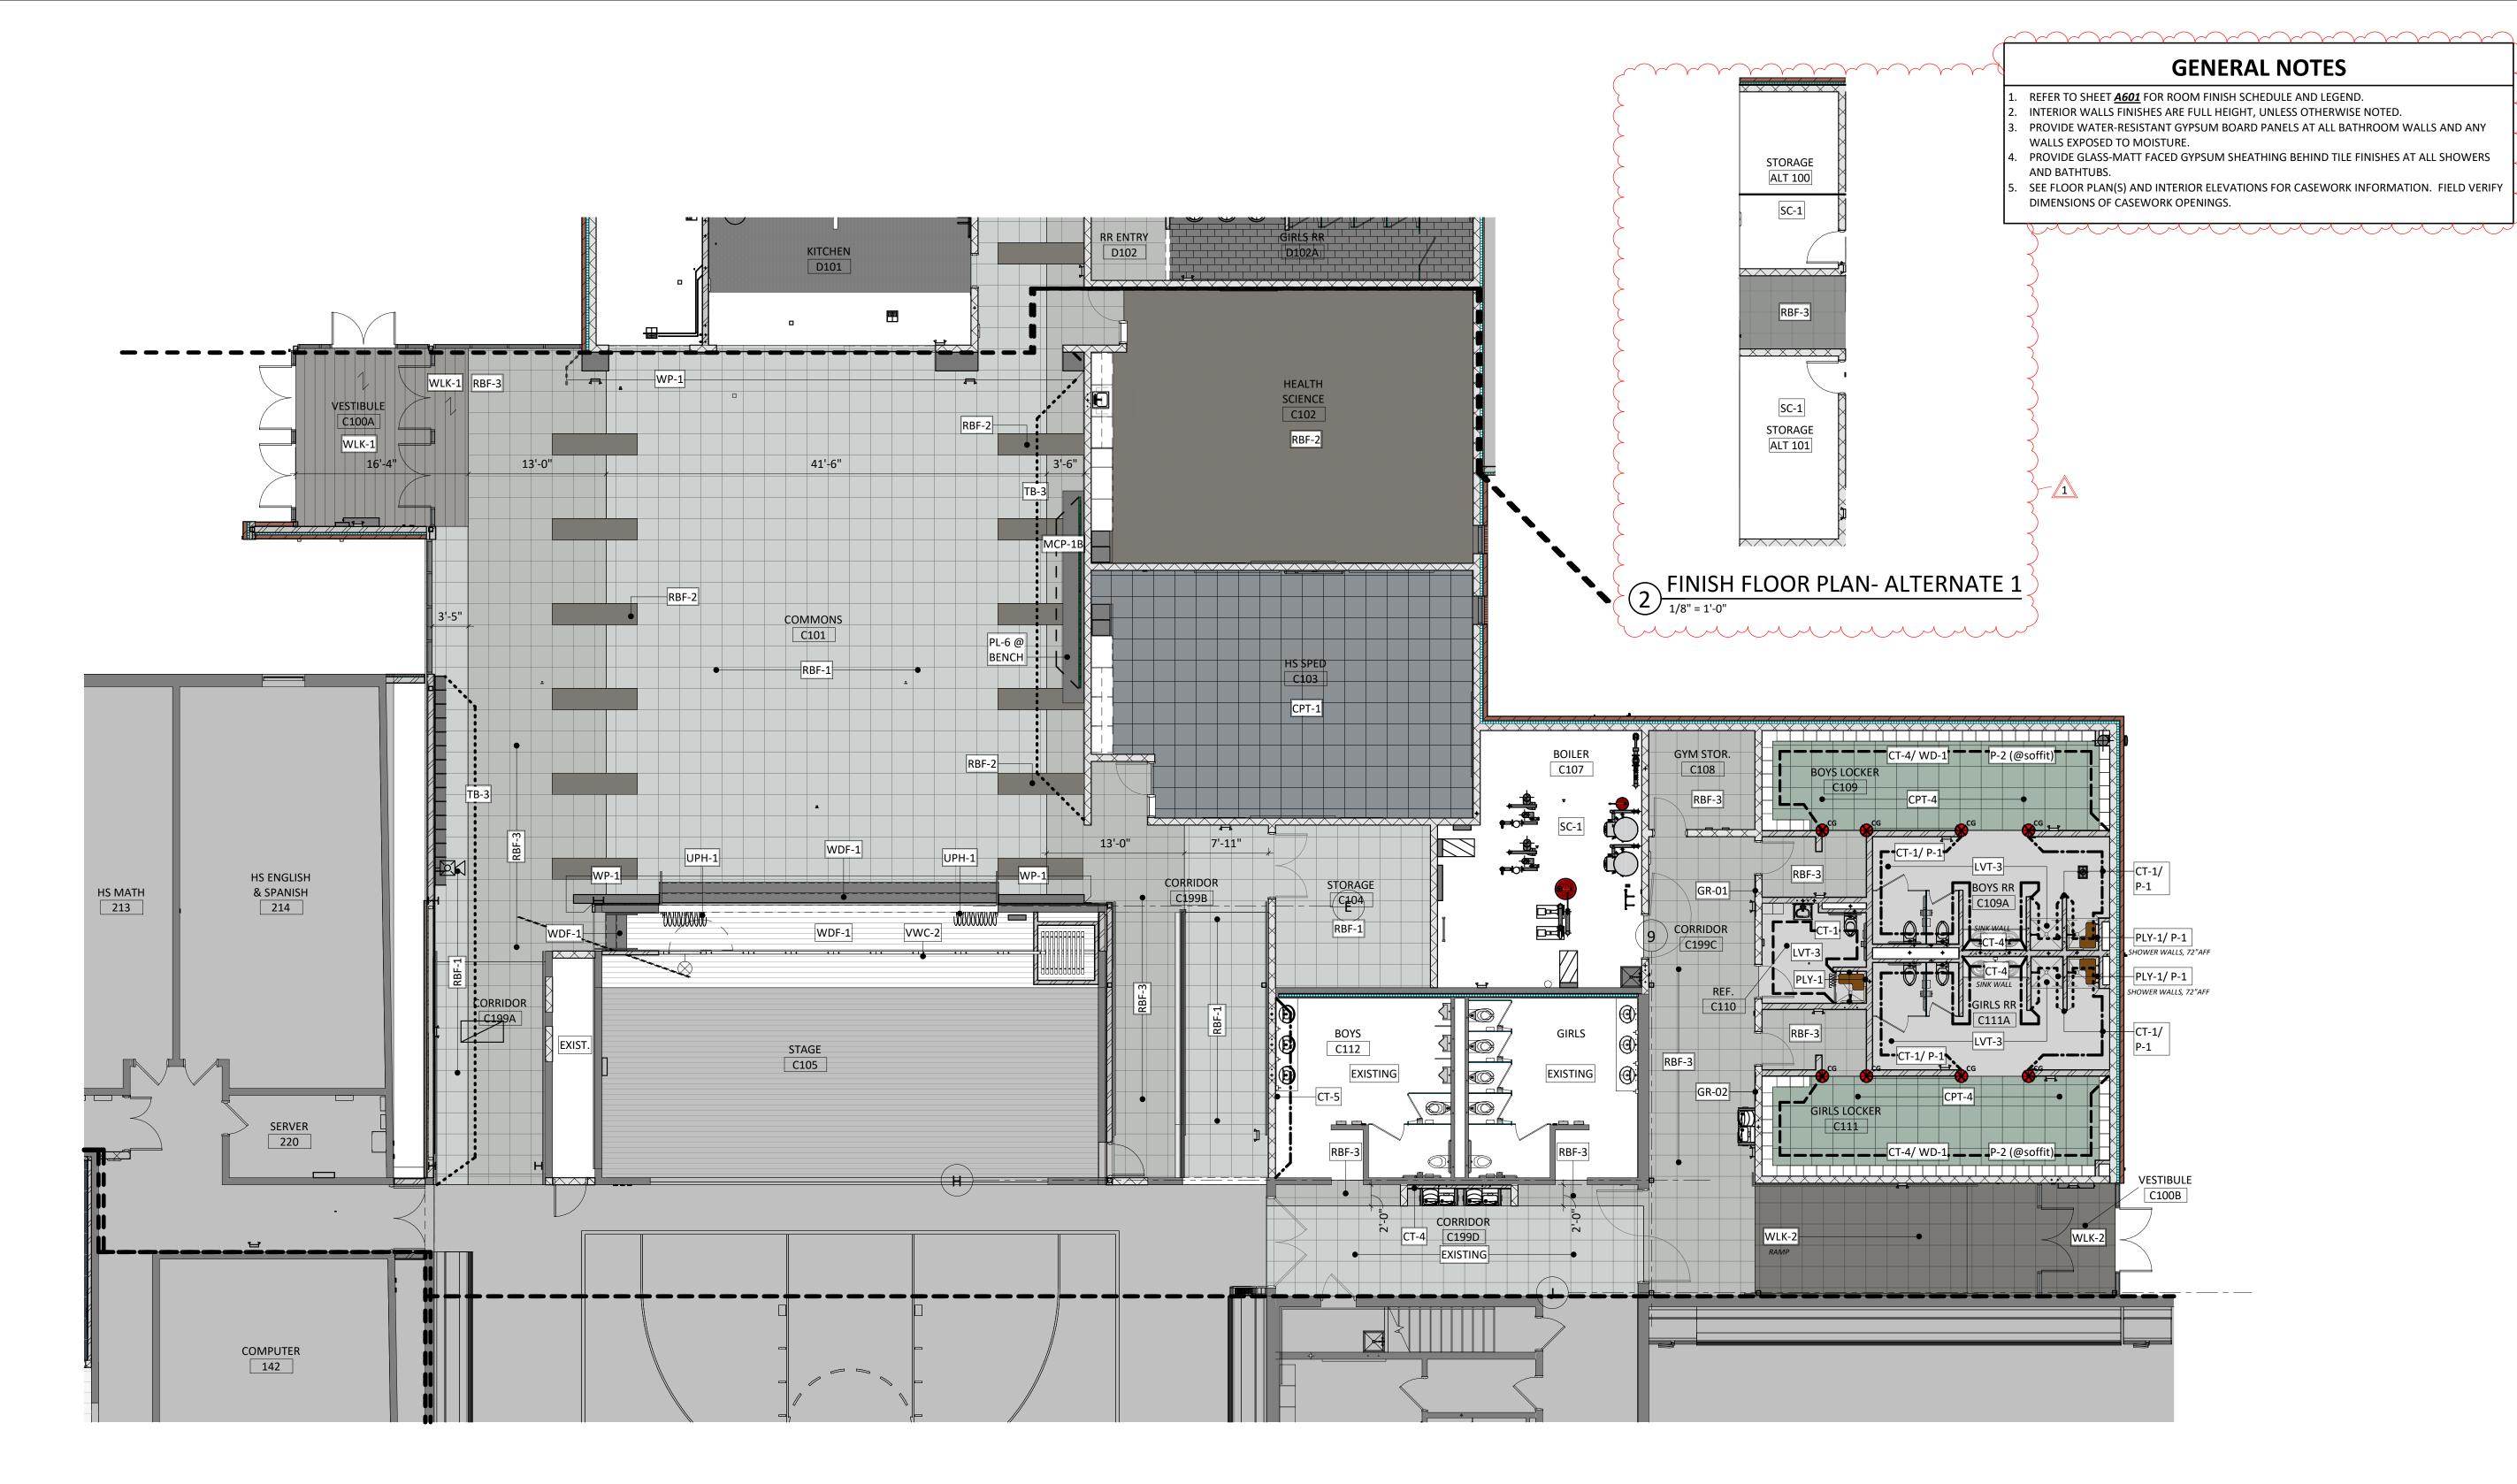


FINISH FLOOR PLAN - AREA C & E

1108 S. Main St. 102 Aberdeen, SD 57401 Phone: 605-725-4852

> 601 Kansas City St. 7 Rapid City, SD 57701 Phone: 605-716-3652

440 E. 8th St. 221 Sioux Falls, SD 57103 Phone: 605-334-9999

co-oparch.com

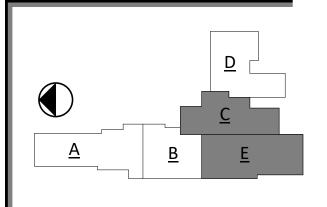

CO-OP PROJECT NO:



2153

02/10/23

ISSUE:

01/30/2023 CONSTRUCTION DOCUMENTS

REVISION SCHEDULE:

ADD 01


PROJECT:

WILLOW LAKE SCHOOL ADDITION

WILLOW LAKE SCHOOL DISTRICT WILLOW LAKE, SOUTH DAKOTA

SHEET TITLE:

ENLARGED FINISH PLANS-AREA(S) C & E

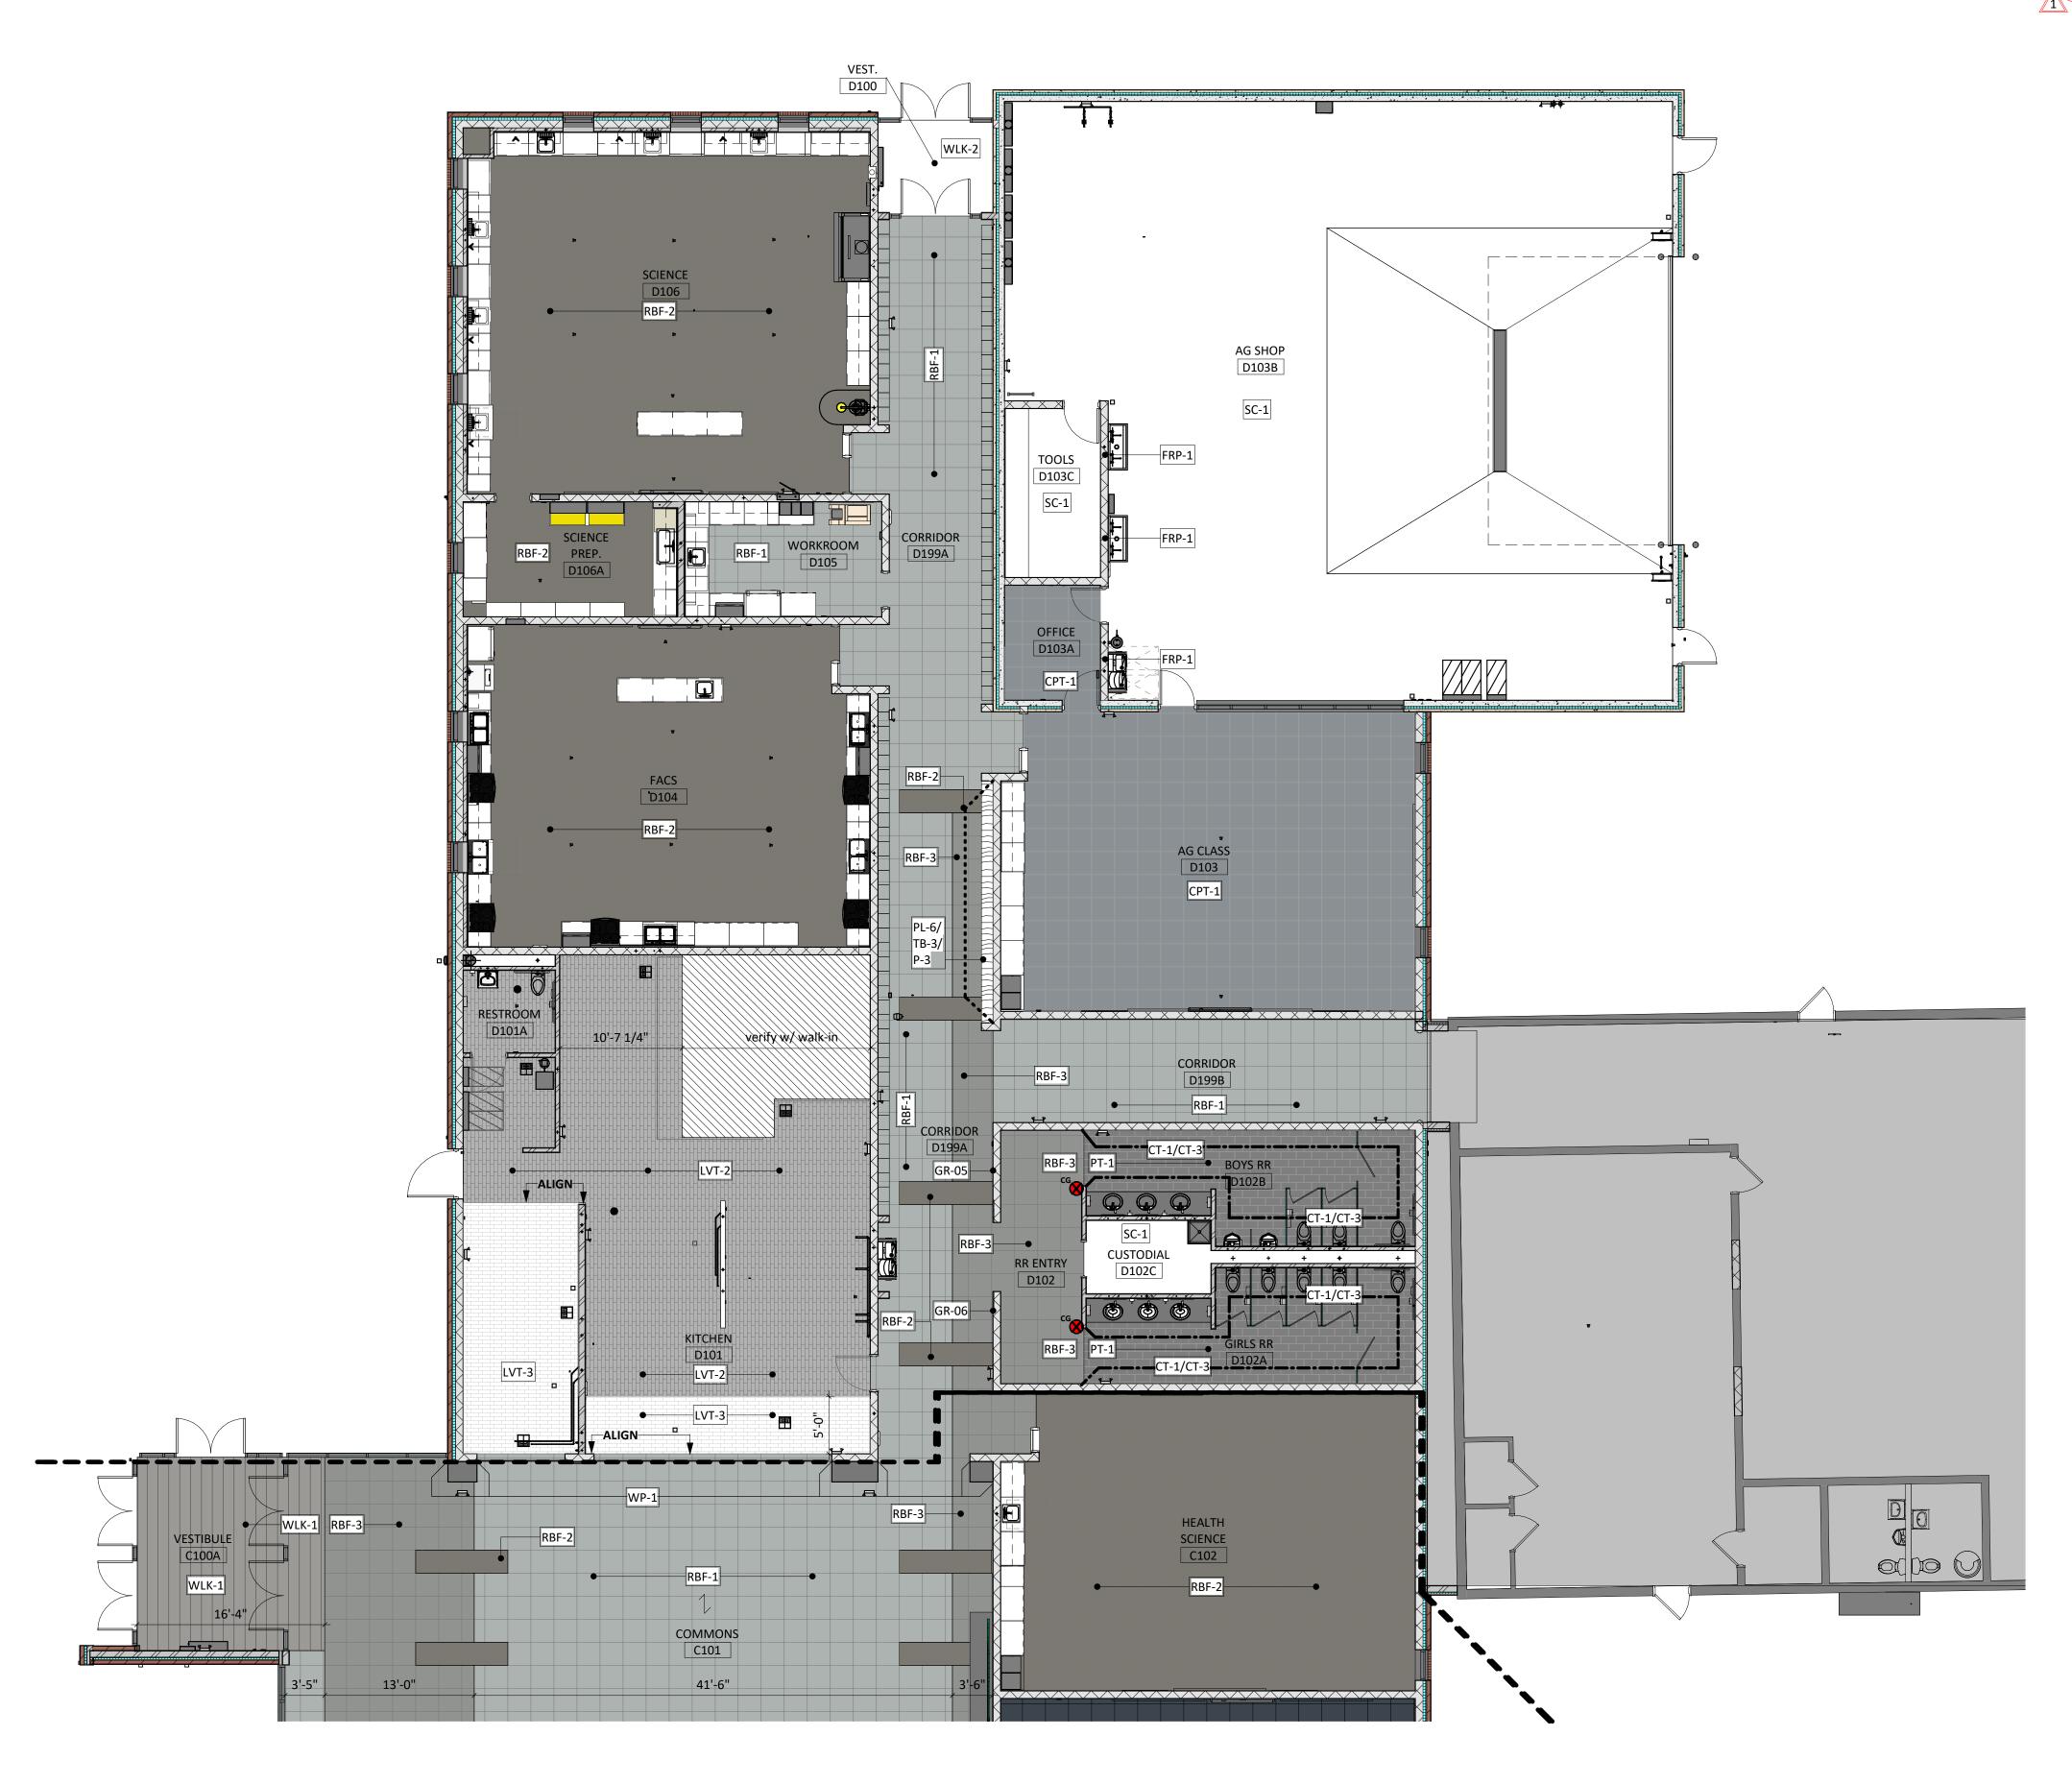

GENERAL NOTES

1.

1. REFER TO SHEET <u>A601</u> FOR ROOM FINISH SCHEDULE AND LEGEND.

INTERIOR WALLS FINISHES ARE FULL HEIGHT, UNLESS OTHERWISE NOTED.

3. PROVIDE WATER-RESISTANT GYPSUM BOARD PANELS AT ALL BATHROOM WALLS AND ANY WALLS EXPOSED TO MOISTURE.

4. PROVIDE GLASS-MATT FACED GYPSUM SHEATHING BEHIND TILE FINISHES AT ALL SHOWERS AND BATHTUBS.

5. SEE FLOOR PLAN(S) AND INTERIOR ELEVATIONS FOR CASEWORK INFORMATION. FIELD VERIFY DIMENSIONS OF CASEWORK OPENINGS.


CO

1108 S. Main St. 102 Aberdeen, SD 57401 Phone: 605-725-4852

601 Kansas City St. 7 Rapid City, SD 57701 Phone: 605-716-3652

440 E. 8th St. 221 Sioux Falls, SD 57103 Phone: 605-334-9999

co-oparch.com

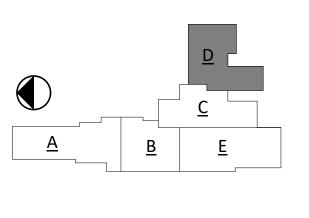



ISSUE:

01/30/2023 CONSTRUCTION DOCUMENTS

REVISION SCHEDULE:

7. # REV. DSC. REV. DATE ADD 01 02/10/23


PROJECT:

WILLOW LAKE SCHOOL ADDITION

WILLOW LAKE SCHOOL DISTRICT WILLOW LAKE, SOUTH DAKOTA

SHEET TITLE:

ENLARGED FINISH PLANS- AREA D

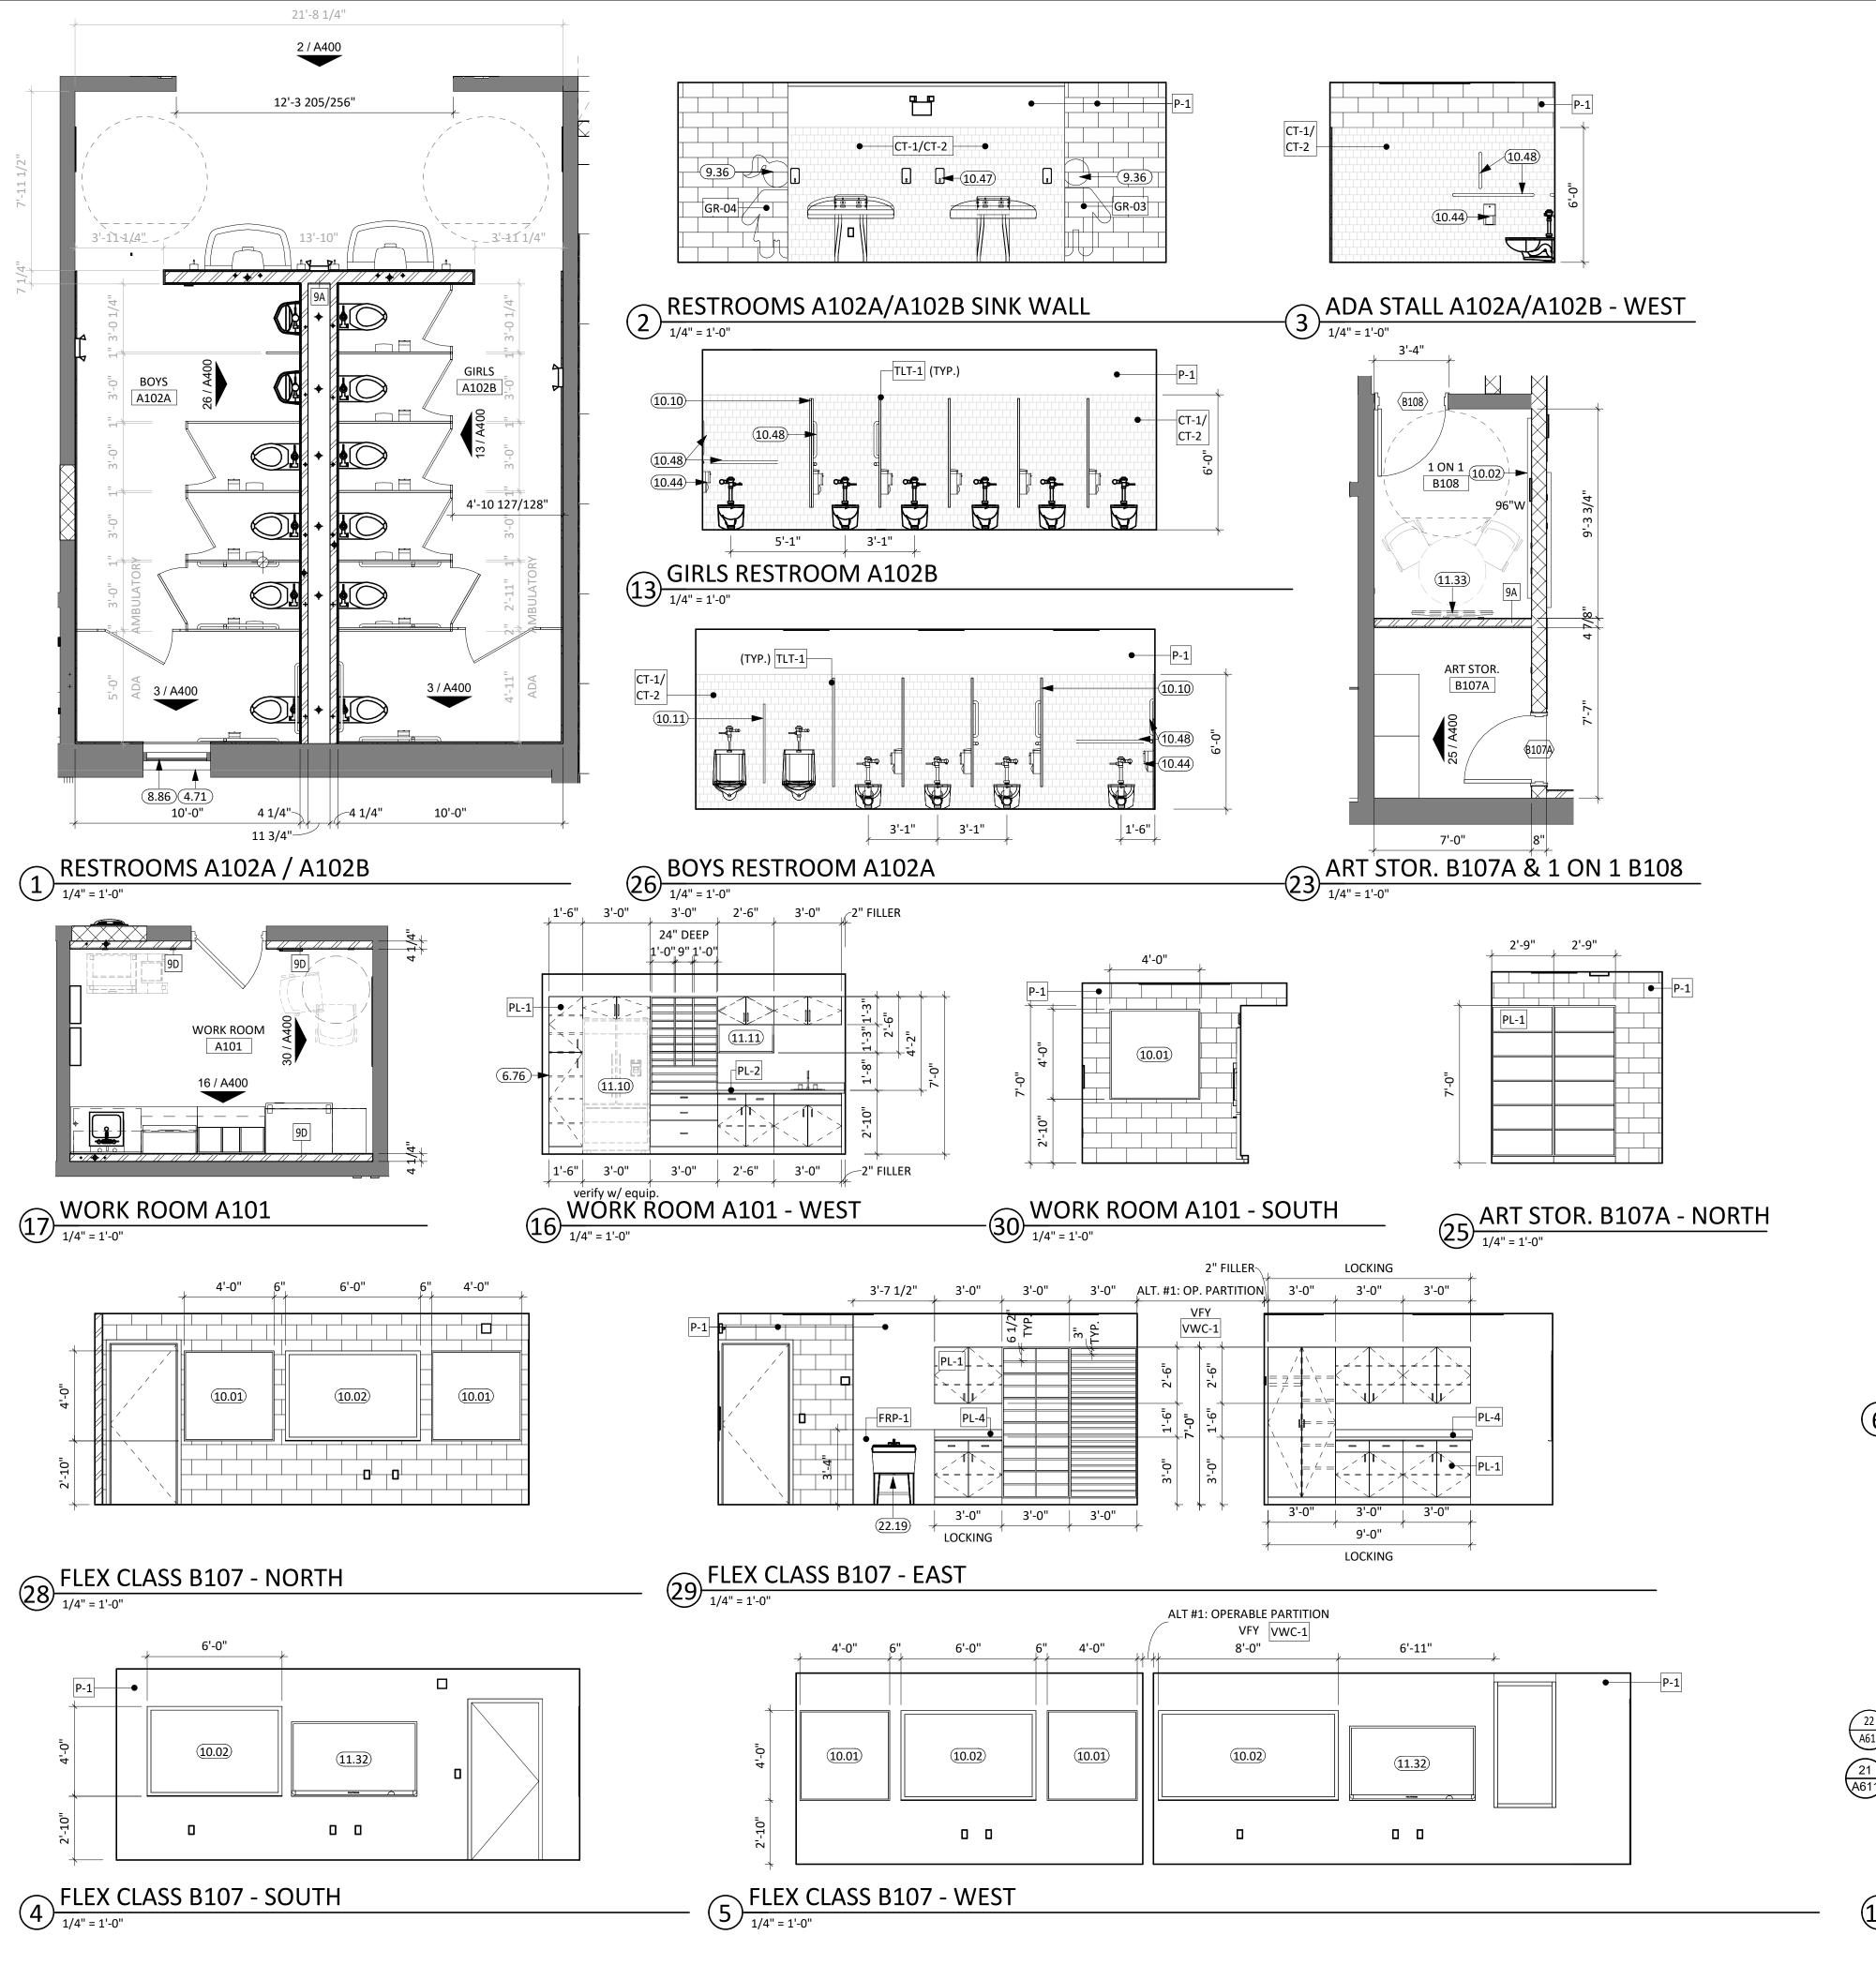

GENERAL NOTES

. SEE SHEET <u>**G000**</u> FOR REQUIRED ADA CLEARANCES & MOUNTING HEIGHTS.

FIRE RATED WALLS ARE INDICATED ON THE CODE PLANS. ALL WALLS TO EXTEND TO DECK UNLESS OTHERWISE NOTED ON WALL TYPES.

RESTROOM WALLS ARE SOUND INSULATED AND EXTEND TO THE DECK. ALL INTERIOR DIMENSIONS ARE FROM FACE OF GWB/CMU TO FACE OF GWB/CMU, UNLESS

SEE FLOOR PLAN FOR CASEWORK PLAN INFORMATION. FIELD VERIFY ALL CASEWORK OPENINGS. COORDINATE ALL CASEWORK DIMENSIONS WITH OWNER PROVIDED AND CONTRACTOR PROVIDED APPLIANCES/EQUIPMENT.

PROVIDE COUNTERTOP SUPPORTS AT OPEN SPACES AT MINIMUM OF 32" ON CENTER AND

MAXIMUM OF 48" ON CENTER. TALL CABINETS OVER 30" WIDE SHALL HAVE VERTICAL DIVIDER FULL HEIGHT.

COORDINATE DEVICE PENETRATIONS AT COUNTERTOPS w/ MECHANICAL AND ELECTRICAL. 0. MILLWORK SUPPLIER SHALL PROVIDE FILLER PANELS AND SCRIBE STRIPS AS NEEDED FOR

COMPLETE INSTALLATION. 11. PROVIDE FINISHED END PANELS AT EXPOSED MILLWORK SURFACES.

12. COORDINATE INSTALLATION OF OWNER PROVIDED EQUIPMENT WITH NEW CONSTRUCTION. 13. CAULK PERIMETER OF TUB/SHOWER UNITS, TOILETS, URINALS, SINKS AND COUNTERTOPS AS

14. PROVIDE 2x BLOCKING AT GRAB BAR AND FUTURE GRAB BAR LOCATIONS. SEE CODE SHEETS FOR ADDITIONAL BLOCKING INFORMATION.


15. PJ = PANEL JOINT

16. RV = REVEAL


KEYNOTE SCHEDULE

	KETHOTE SCHEDOLE
4.71	INFILL LOUVER OPENING W/ BRICK, INSULATION, AND CMU TO MATCH EXISTING WALL CONSTRUCTION/FINISH; SEE MECHANICAL PLANS FOR DEMOLISHED LOUVER LOCATIONS.
6.73	PLASTIC LAMINATE BASE CABINET
5.76	FINISHED END
6.80	PLASTIC LAMINATE COUNTERTOP
6.81	SOLID SURFACE
8.31	OVERHEAD COILING COUNTER DOOR
8.86	EXISTING GLAZING TO BE REPLACED WITH 1" INSULATED FROSTED GLASS
9.36	SINGLE-TONE PAINTED SIGNAGE GRAPHIC
10.01	TACKBOARD, SEE FINISH LEGEND [TB-1]
10.02	MARKERBOARD, B.O.DCLARIDGE SERIES 1 WALLBOARD W/ 1" CORK/MAP RAIL [WHITE],
10.10	TOILET PARTITION
10.11	URINAL SCREEN
10.44	TOILET TISSUE DISPENSER, OWNER PROVIDED CONTRACTOR INSTALLED
10.47	SOAP DISPENSER, OWNER PROVIDED CONTRACTOR INSTALLED
10.48	GRAB BAR
11.10	REFRIGERATOR
11.11	MICROWAVE; (OWNER PROVIDED CONTRACTOR INSTALLED)
11.32	SMARTBOARD (OWNER PROVIDED CONTRACTOR INSTALLED)
11.33	TV MONITOR (OWNER PROVIDED CONTRACTOR INSTALLED)
22.40	LITH TV CINIC CEE DI I MADINIC




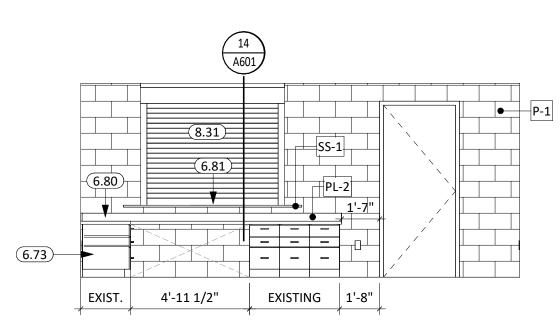

6 RECEPTION A108- EAST

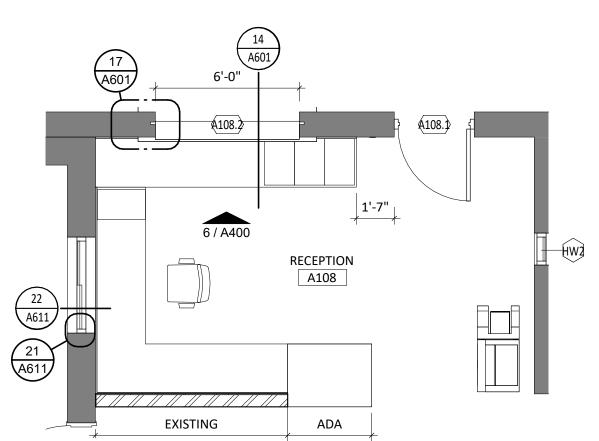



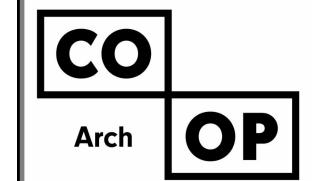


1108 S. Main St. 102 Aberdeen, SD 57401 Phone: 605-725-4852

601 Kansas City St. 7 Rapid City, SD 57701 Phone: 605-716-3652

440 E. 8th St. 221 Sioux Falls, SD 57103 Phone: 605-334-9999

co-oparch.com

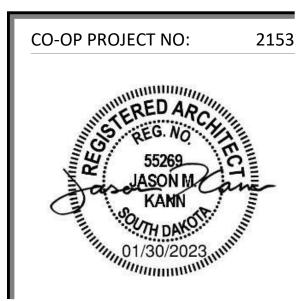

ISSUE:

01/30/2023 CONSTRUCTION DOCUMENTS **REVISION SCHEDULE:**

02/10/23 ADD 01


PROJECT:

WILLOW LAKE SCHOOL ADDITION

WILLOW LAKE SCHOOL DISTRICT WILLOW LAKE, SOUTH DAKOTA

SHEET TITLE:

ENLARGED PLANS & INTERIOR ELEVATIONS

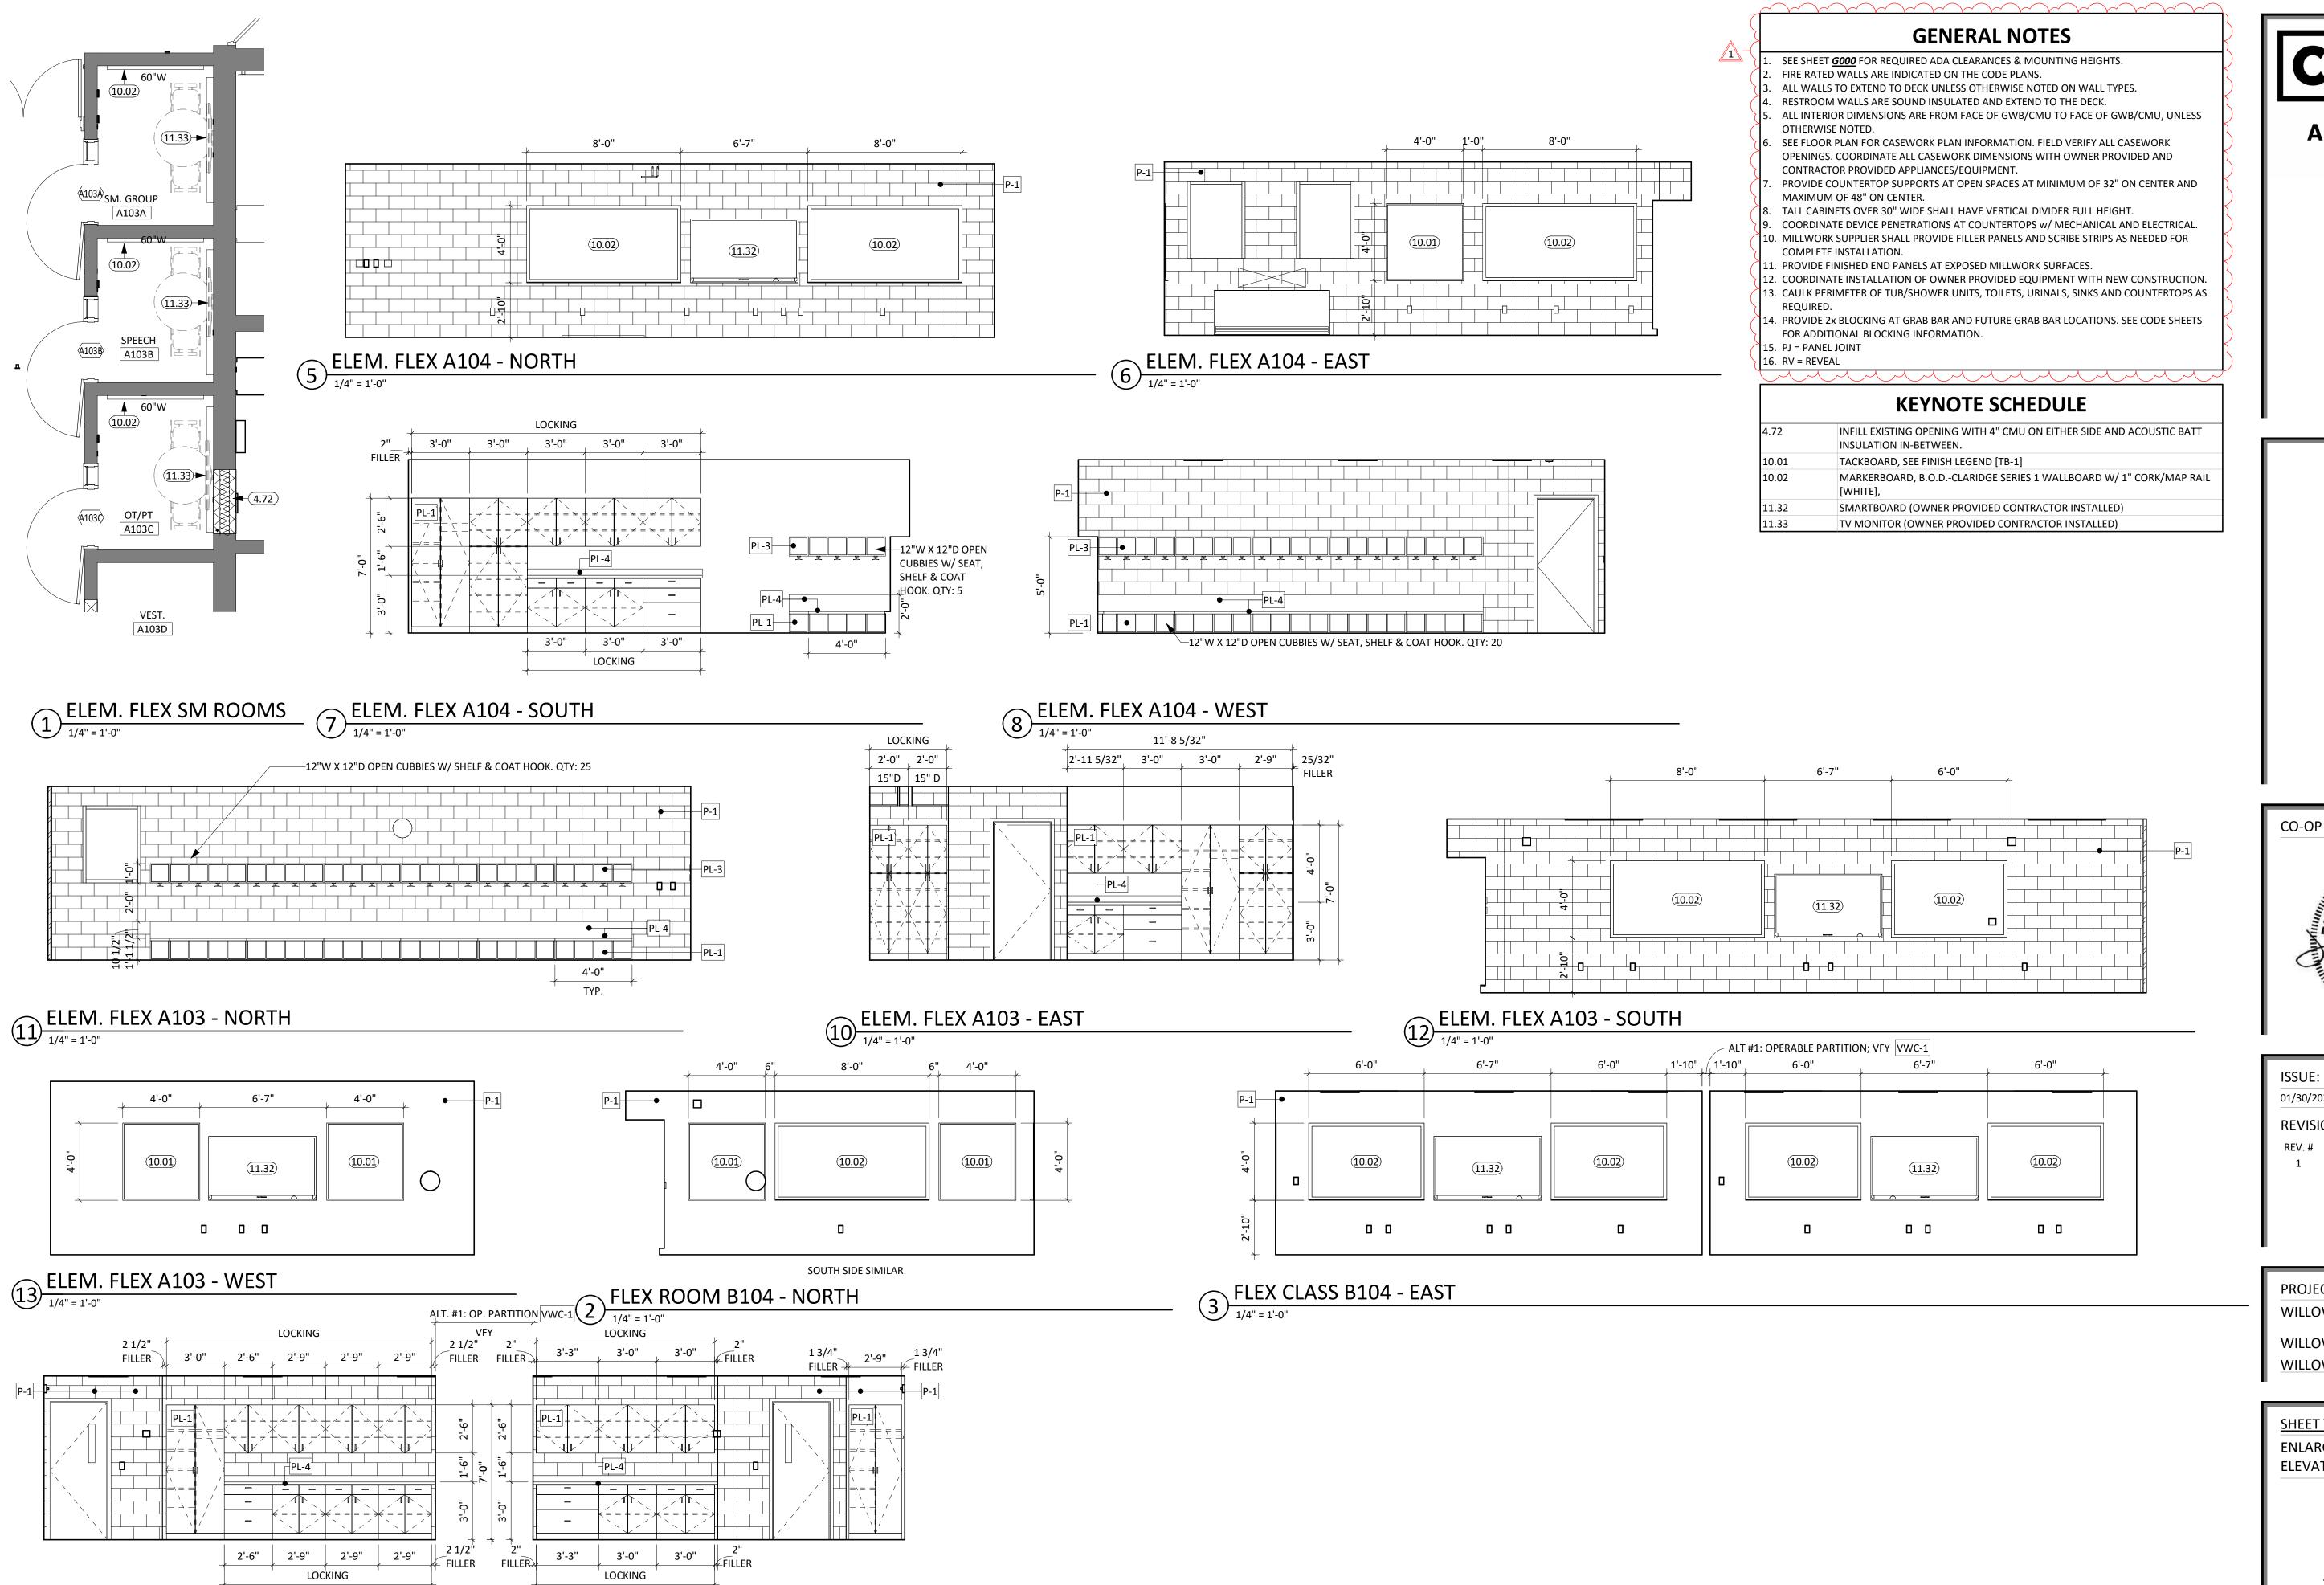

4 FLEX CLASS B104 - WEST

1108 S. Main St. 102 Aberdeen, SD 57401 Phone: 605-725-4852

601 Kansas City St. 7 Rapid City, SD 57701 Phone: 605-716-3652

440 E. 8th St. 221 Sioux Falls, SD 57103 Phone: 605-334-9999

co-oparch.com

CO-OP PROJECT NO:



2153

02/10/23

01/30/2023 CONSTRUCTION DOCUMENTS

REVISION SCHEDULE:

ADD 01


PROJECT:

WILLOW LAKE SCHOOL ADDITION

WILLOW LAKE SCHOOL DISTRICT WILLOW LAKE, SOUTH DAKOTA


SHEET TITLE:


ENLARGED PLANS & INTERIOR ELEVATIONS

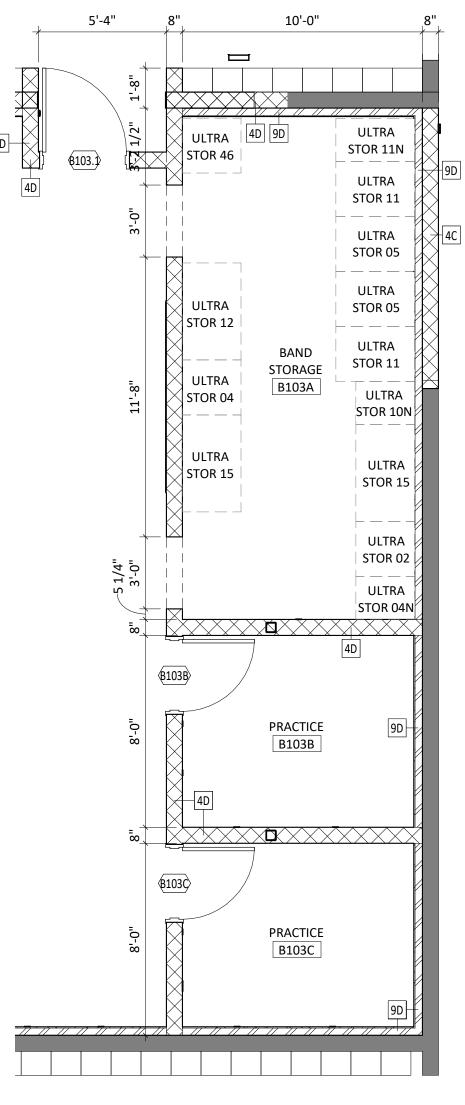

BAND STORAGE - ENLARGED


1/4" = 1'-0"

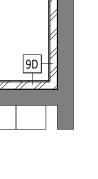

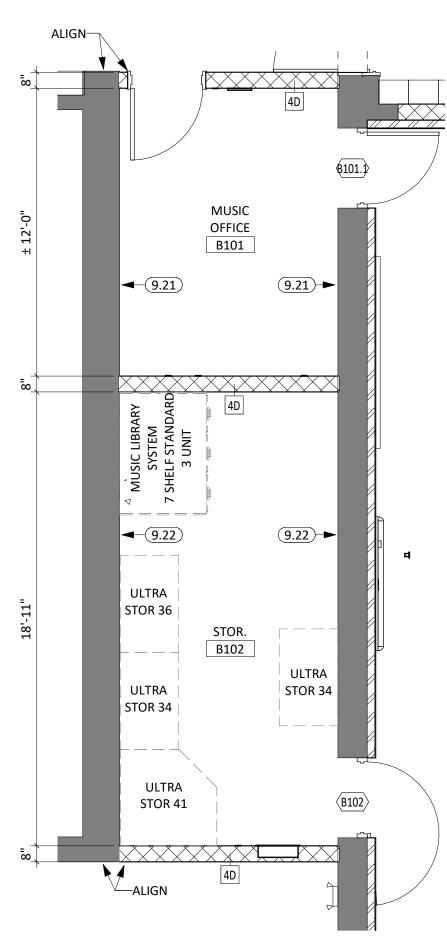


MUSIC STORAGE - ENLARGED

1/4" = 1'-0"

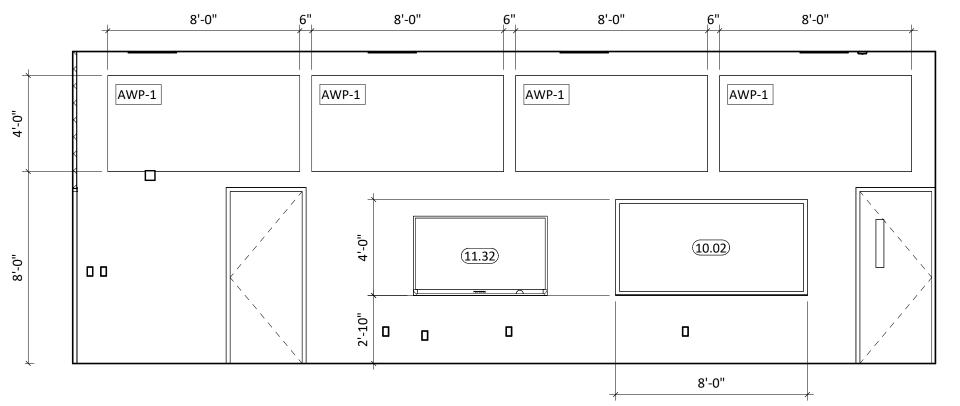


3 MUSIC B103 - NORTH

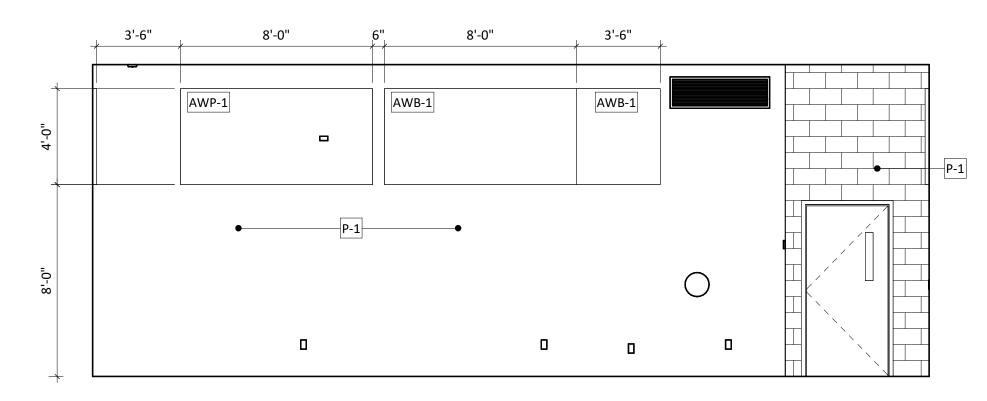


MUSIC B103 - EAST

1/4" = 1'-0"

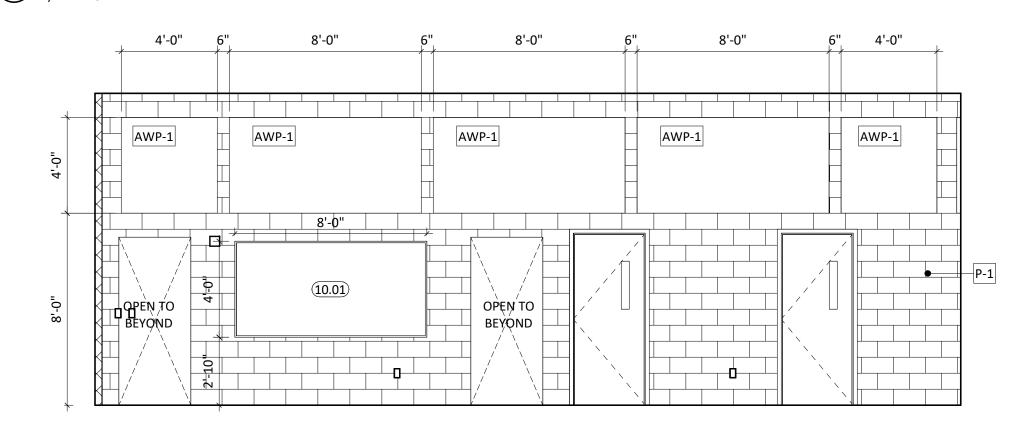

5 MUSIC B103 - SOUTH

1/4" = 1'-0"

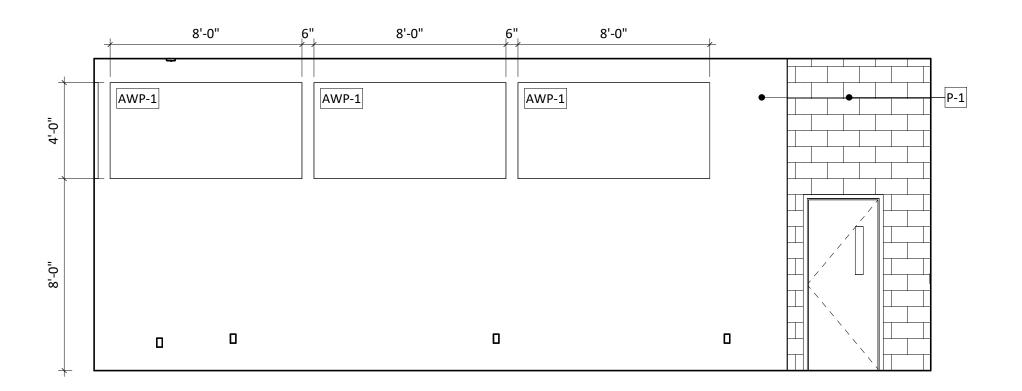

6 MUSIC B103 - WEST

GENERAL NOTES

. SEE SHEET <u>**G000**</u> FOR REQUIRED ADA CLEARANCES & MOUNTING HEIGHTS.

FIRE RATED WALLS ARE INDICATED ON THE CODE PLANS. ALL WALLS TO EXTEND TO DECK UNLESS OTHERWISE NOTED ON WALL TYPES.

RESTROOM WALLS ARE SOUND INSULATED AND EXTEND TO THE DECK.

ALL INTERIOR DIMENSIONS ARE FROM FACE OF GWB/CMU TO FACE OF GWB/CMU, UNLESS

SEE FLOOR PLAN FOR CASEWORK PLAN INFORMATION. FIELD VERIFY ALL CASEWORK OPENINGS. COORDINATE ALL CASEWORK DIMENSIONS WITH OWNER PROVIDED AND CONTRACTOR PROVIDED APPLIANCES/EQUIPMENT.

PROVIDE COUNTERTOP SUPPORTS AT OPEN SPACES AT MINIMUM OF 32" ON CENTER AND MAXIMUM OF 48" ON CENTER.

TALL CABINETS OVER 30" WIDE SHALL HAVE VERTICAL DIVIDER FULL HEIGHT.

COORDINATE DEVICE PENETRATIONS AT COUNTERTOPS w/ MECHANICAL AND ELECTRICAL. 10. MILLWORK SUPPLIER SHALL PROVIDE FILLER PANELS AND SCRIBE STRIPS AS NEEDED FOR COMPLETE INSTALLATION.

11. PROVIDE FINISHED END PANELS AT EXPOSED MILLWORK SURFACES.

12. COORDINATE INSTALLATION OF OWNER PROVIDED EQUIPMENT WITH NEW CONSTRUCTION. 13. CAULK PERIMETER OF TUB/SHOWER UNITS, TOILETS, URINALS, SINKS AND COUNTERTOPS AS

14. PROVIDE 2x BLOCKING AT GRAB BAR AND FUTURE GRAB BAR LOCATIONS. SEE CODE SHEETS FOR ADDITIONAL BLOCKING INFORMATION.


15. PJ = PANEL JOINT

10.01

10.02

16. RV = REVEAL

KEYNOTE SCHEDULE									
	5/8" GYPSUM BOARD								
	5/8" HIGH IMPACT GYPSUM BOARD								
	TACKBOARD, SEE FINISH LEGEND [TB-1]								
	MARKERBOARD, B.O.DCLARIDGE SERIES 1 WALLBOARD W/ 1" CORK/MAP RAIL [WHITE],								
	SMARTBOARD (OWNER PROVIDED CONTRACTOR INSTALLED)								

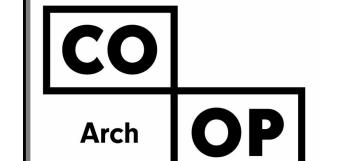

1108 S. Main St. 102 Aberdeen, SD 57401 Phone: 605-725-4852

601 Kansas City St. 7 Rapid City, SD 57701 Phone: 605-716-3652

440 E. 8th St. 221 Sioux Falls, SD 57103 Phone: 605-334-9999

co-oparch.com



ISSUE:

01/30/2023 CONSTRUCTION DOCUMENTS

REVISION SCHEDULE:

ADD 01

02/10/23


PROJECT:

WILLOW LAKE SCHOOL ADDITION

WILLOW LAKE SCHOOL DISTRICT WILLOW LAKE, SOUTH DAKOTA

SHEET TITLE:

ENLARGED PLANS & INTERIOR **ELEVATIONS**

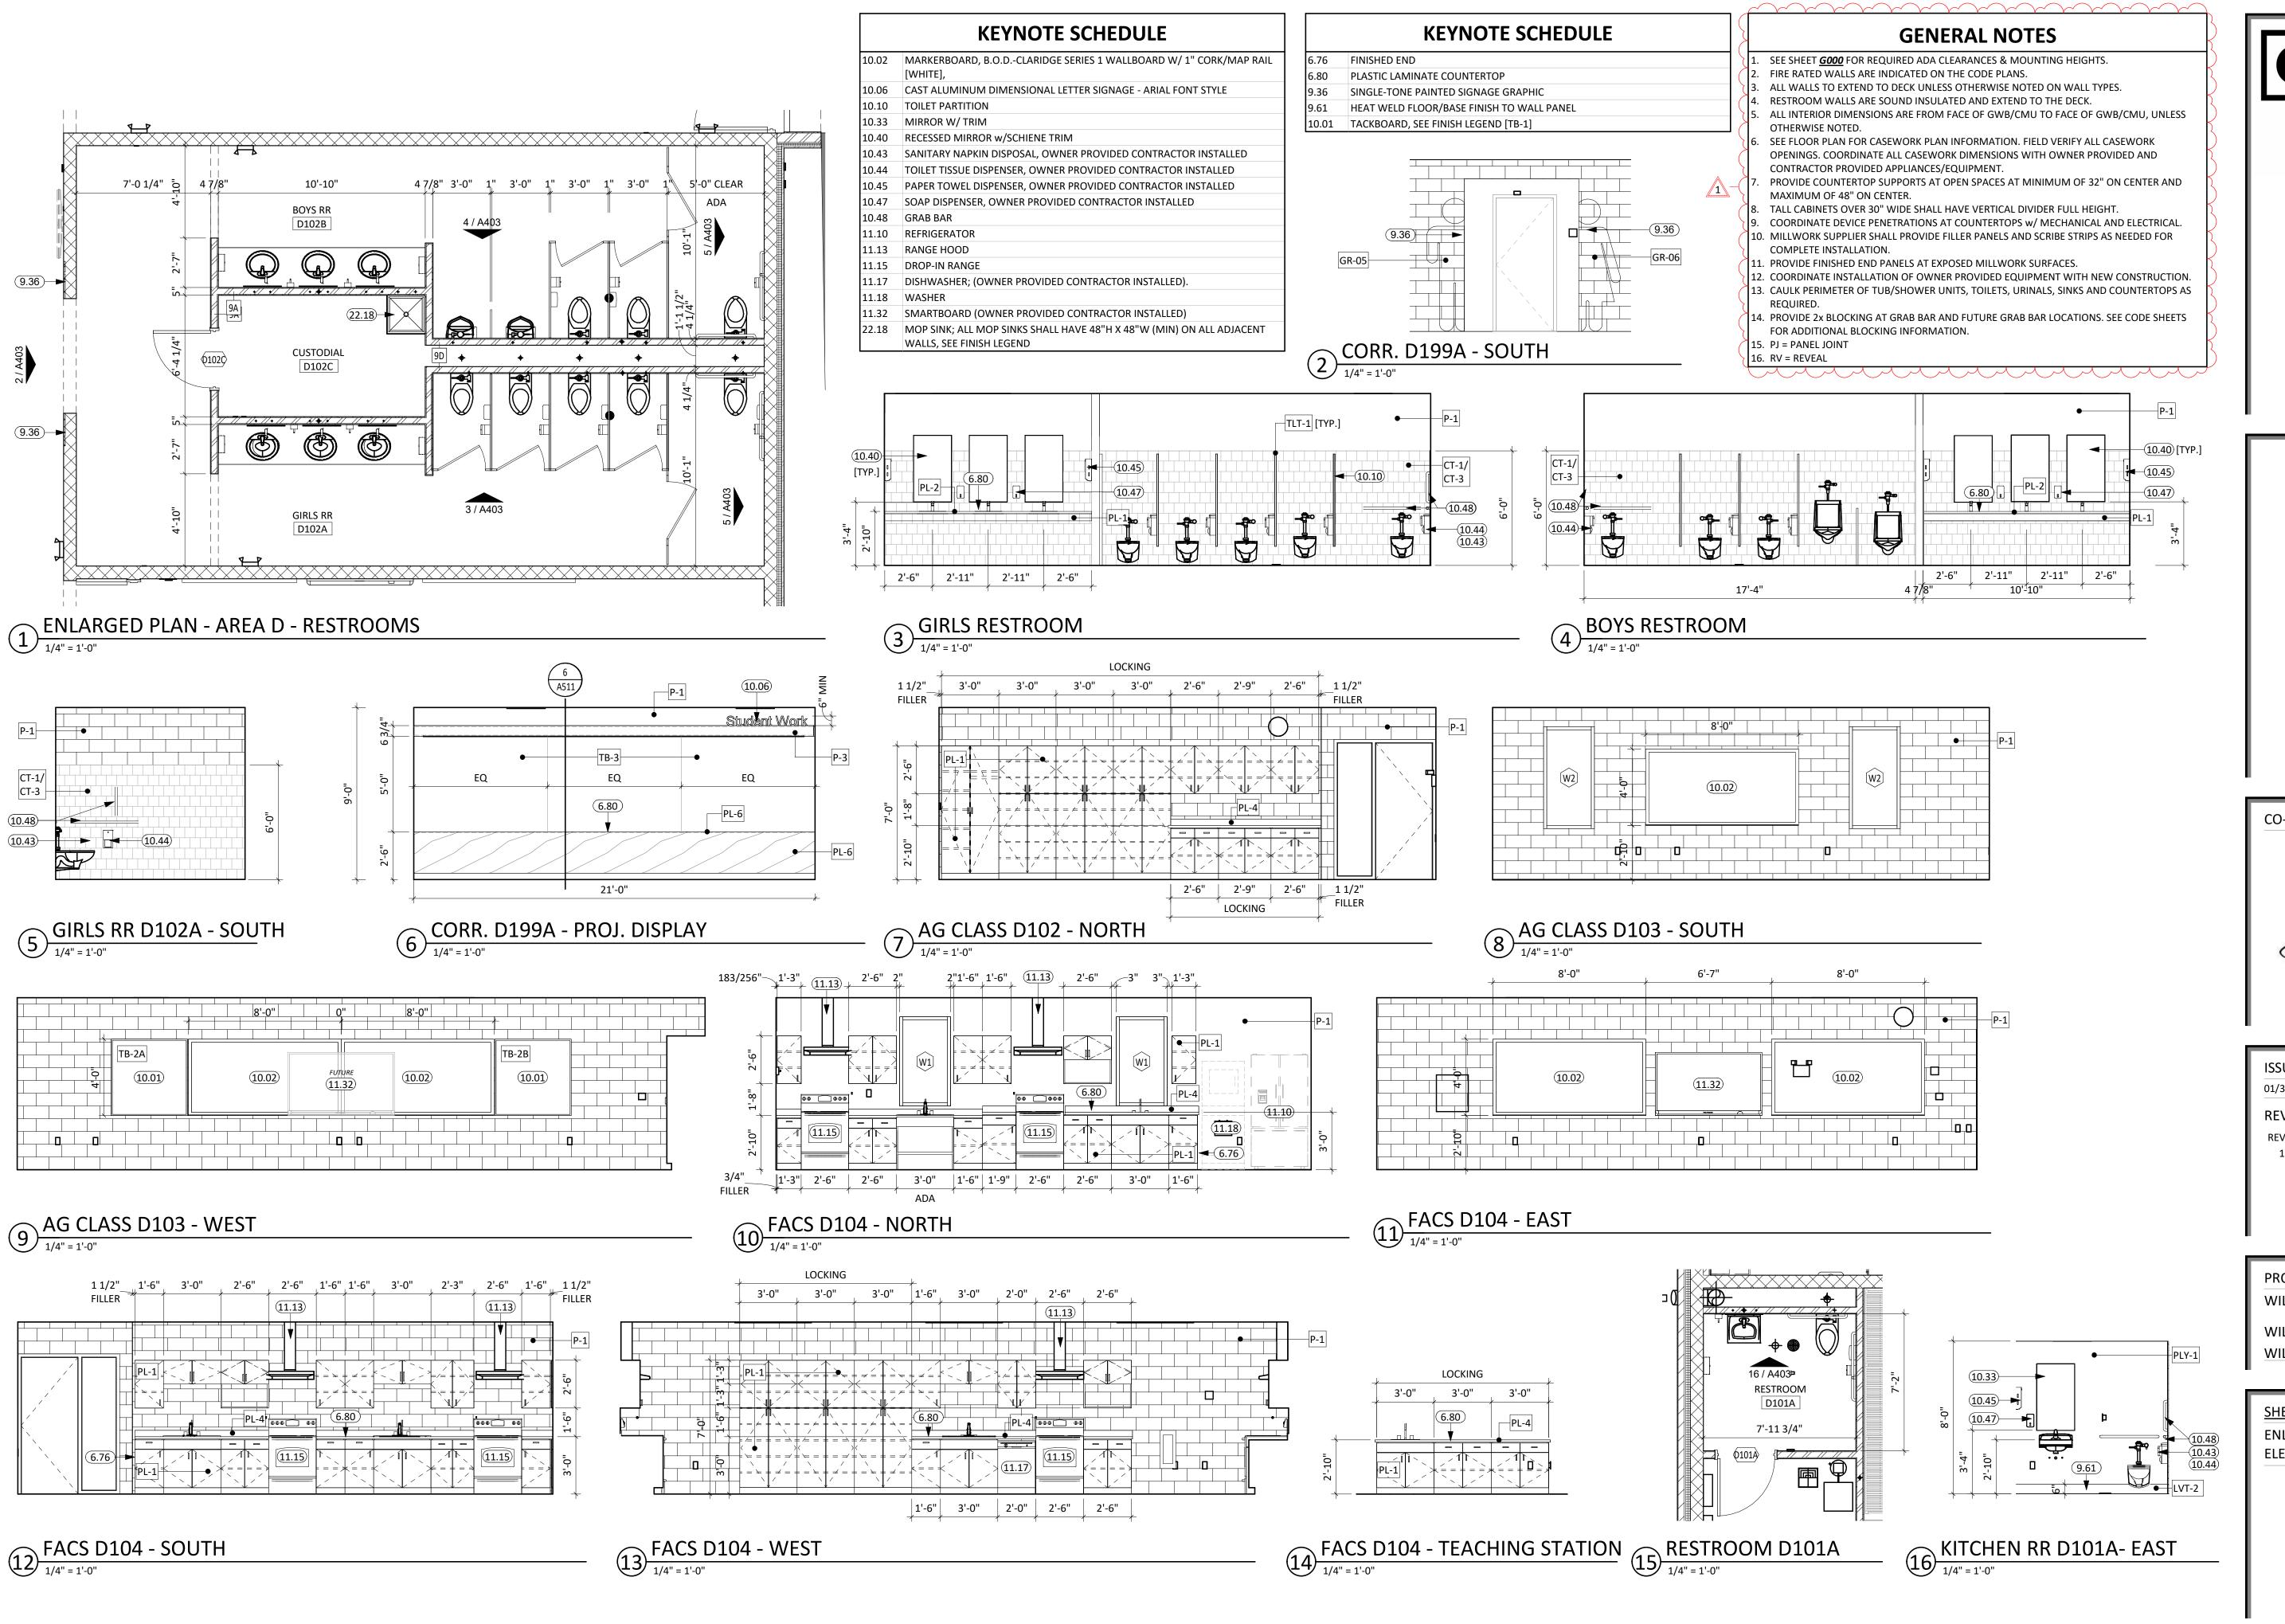

1108 S. Main St. 102 Aberdeen, SD 57401 Phone: 605-725-4852

601 Kansas City St. 7 Rapid City, SD 57701 Phone: 605-716-3652


440 E. 8th St. 221 Sioux Falls, SD 57103 Phone: 605-334-9999

co-oparch.com

CO-OP PROJECT NO:

2153

02/10/23

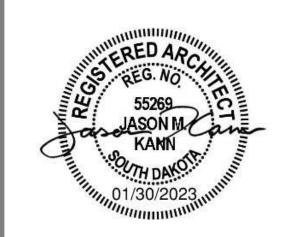

ISSUE:

01/30/2023 CONSTRUCTION DOCUMENTS

REVISION SCHEDULE:

ADD 01


PROJECT:

WILLOW LAKE SCHOOL ADDITION

WILLOW LAKE SCHOOL DISTRICT WILLOW LAKE, SOUTH DAKOTA

SHEET TITLE:

ENLARGED PLANS & INTERIOR ELEVATIONS

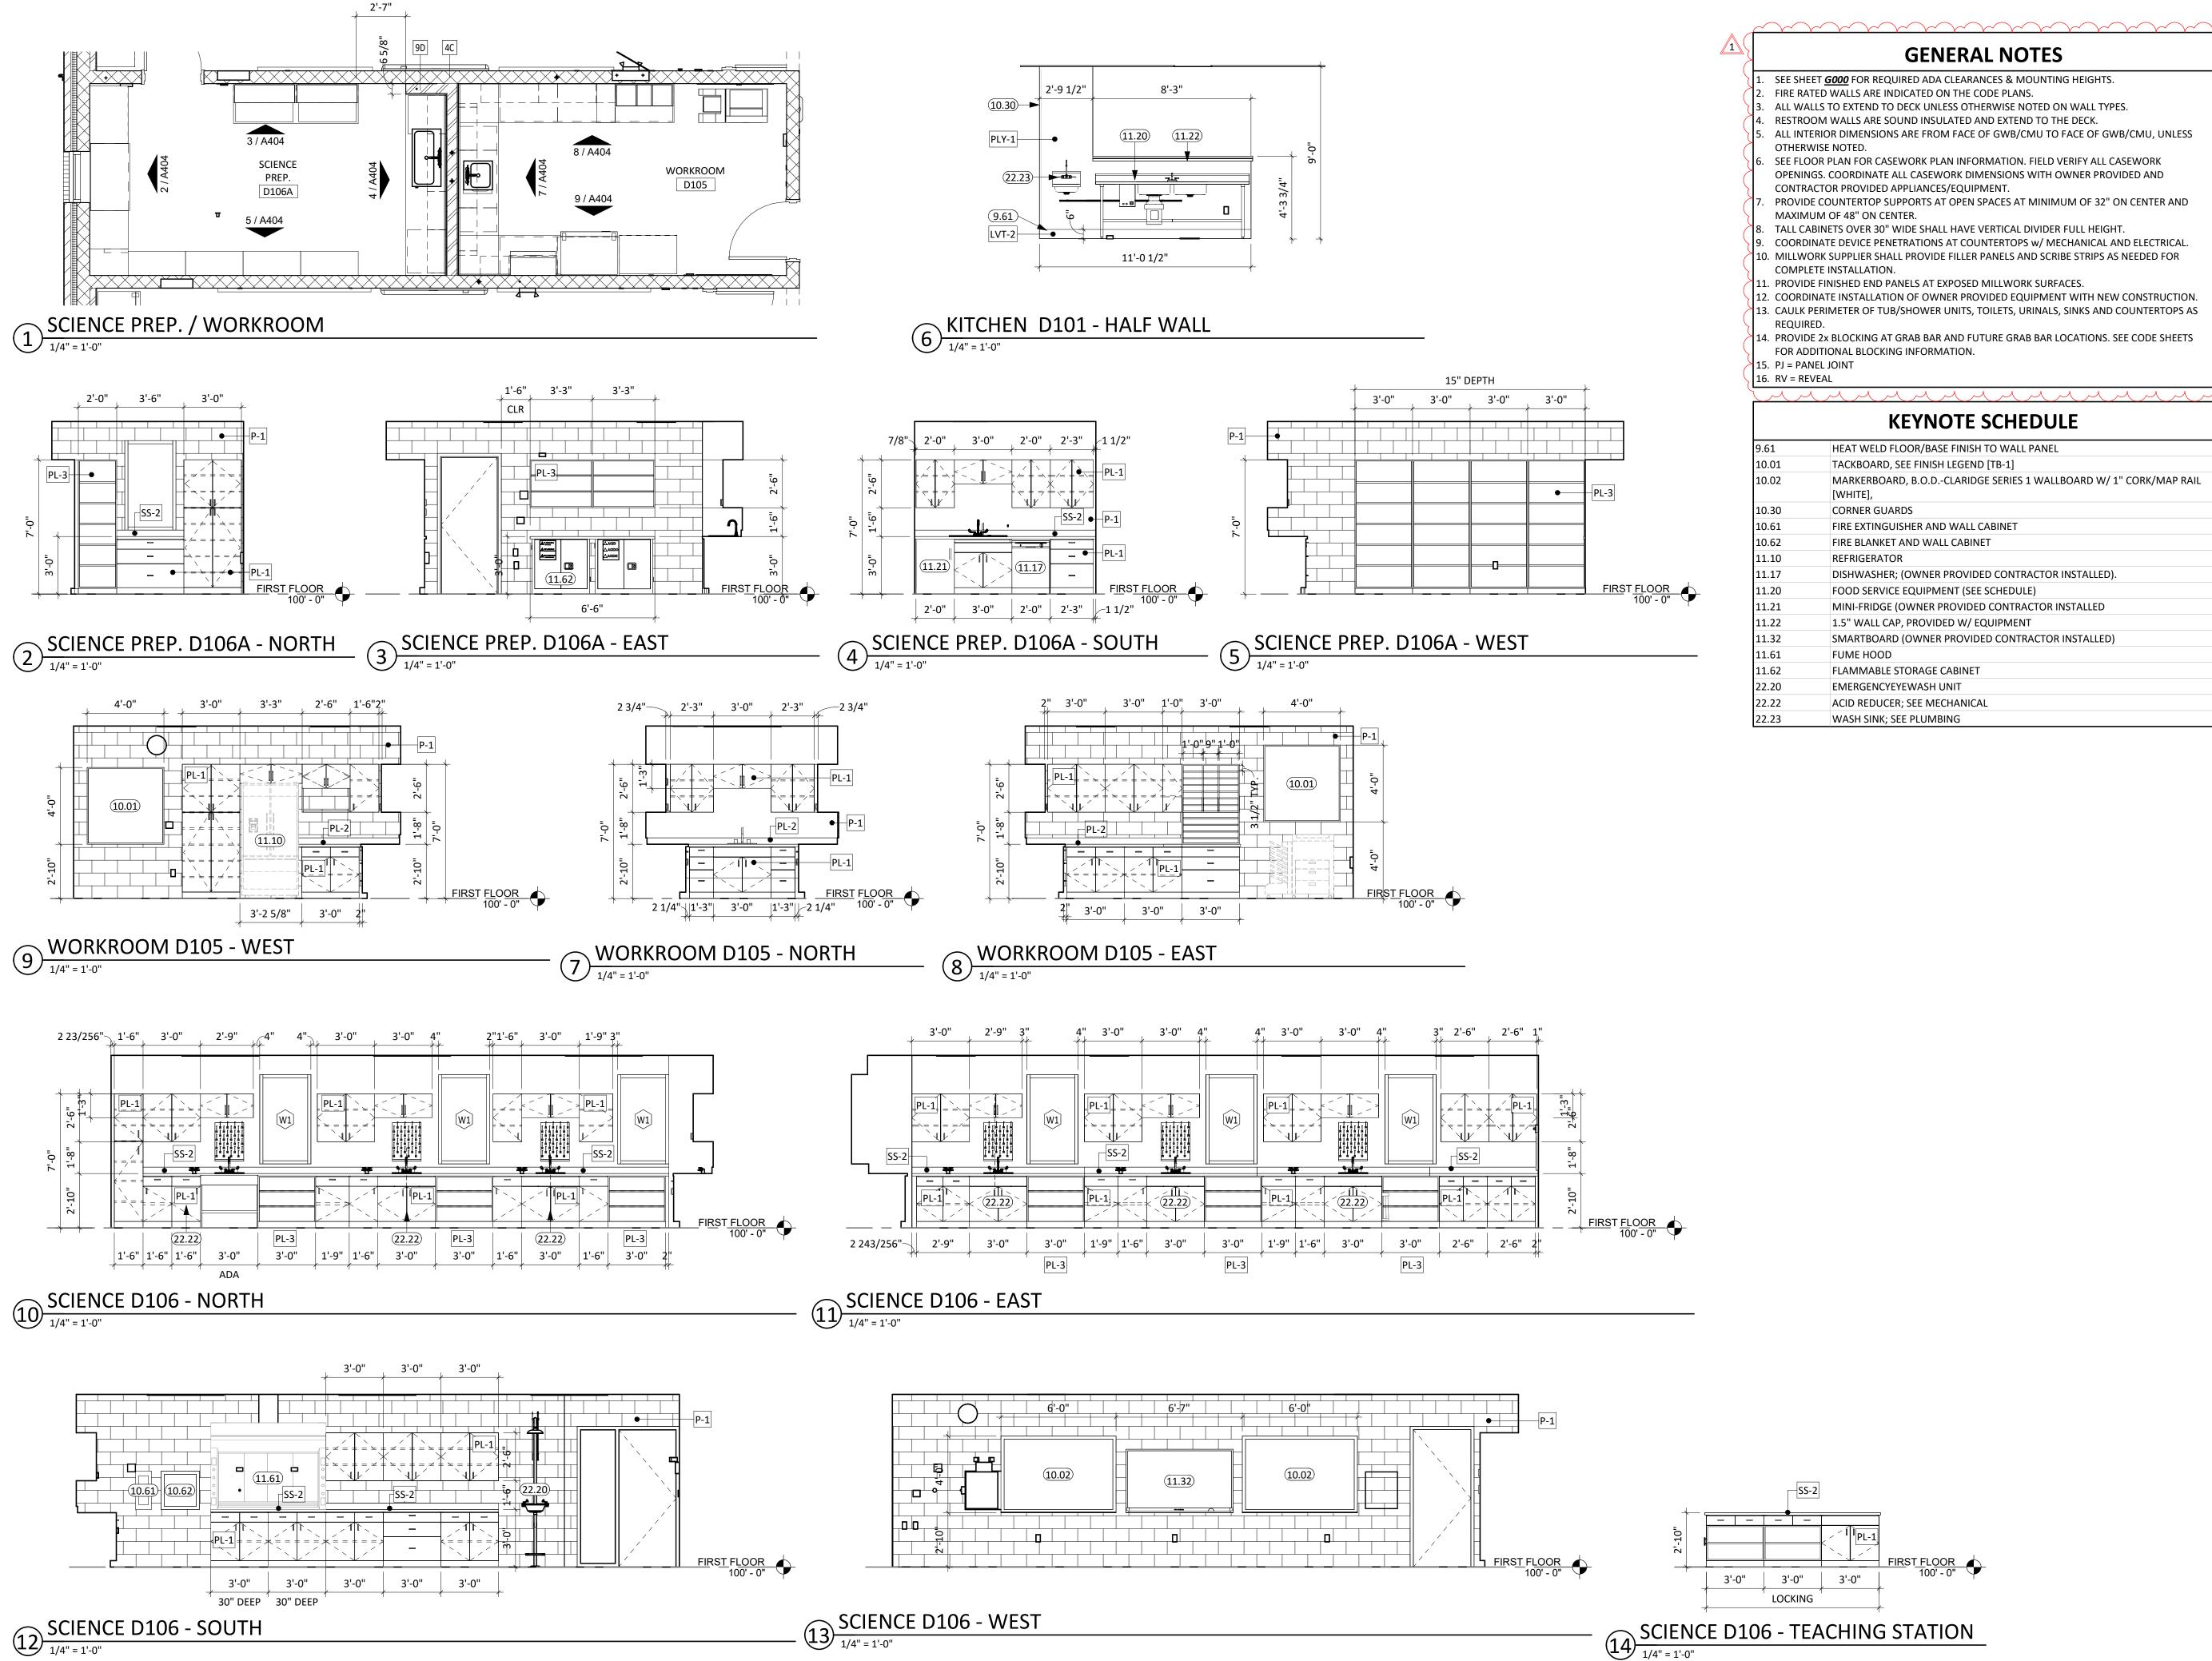

GENERAL NOTES

- . SEE SHEET <u>**G000**</u> FOR REQUIRED ADA CLEARANCES & MOUNTING HEIGHTS.
- FIRE RATED WALLS ARE INDICATED ON THE CODE PLANS. ALL WALLS TO EXTEND TO DECK UNLESS OTHERWISE NOTED ON WALL TYPES.
- RESTROOM WALLS ARE SOUND INSULATED AND EXTEND TO THE DECK. ALL INTERIOR DIMENSIONS ARE FROM FACE OF GWB/CMU TO FACE OF GWB/CMU, UNLESS
- SEE FLOOR PLAN FOR CASEWORK PLAN INFORMATION. FIELD VERIFY ALL CASEWORK
- OPENINGS. COORDINATE ALL CASEWORK DIMENSIONS WITH OWNER PROVIDED AND CONTRACTOR PROVIDED APPLIANCES/EQUIPMENT.
- PROVIDE COUNTERTOP SUPPORTS AT OPEN SPACES AT MINIMUM OF 32" ON CENTER AND
- MAXIMUM OF 48" ON CENTER. TALL CABINETS OVER 30" WIDE SHALL HAVE VERTICAL DIVIDER FULL HEIGHT.
- COORDINATE DEVICE PENETRATIONS AT COUNTERTOPS w/ MECHANICAL AND ELECTRICAL.). MILLWORK SUPPLIER SHALL PROVIDE FILLER PANELS AND SCRIBE STRIPS AS NEEDED FOR
- COMPLETE INSTALLATION. 11. PROVIDE FINISHED END PANELS AT EXPOSED MILLWORK SURFACES.
- 12. COORDINATE INSTALLATION OF OWNER PROVIDED EQUIPMENT WITH NEW CONSTRUCTION. 13. CAULK PERIMETER OF TUB/SHOWER UNITS, TOILETS, URINALS, SINKS AND COUNTERTOPS AS
- 14. PROVIDE 2x BLOCKING AT GRAB BAR AND FUTURE GRAB BAR LOCATIONS. SEE CODE SHEETS FOR ADDITIONAL BLOCKING INFORMATION.
- 15. PJ = PANEL JOINT

KEYNOTE SCHEDULE

9.61	HEAT WELD FLOOR/BASE FINISH TO WALL PANEL
10.01	TACKBOARD, SEE FINISH LEGEND [TB-1]
10.02	MARKERBOARD, B.O.DCLARIDGE SERIES 1 WALLBOARD W/ 1" CORK/MAP RAIL [WHITE],
10.30	CORNER GUARDS
10.61	FIRE EXTINGUISHER AND WALL CABINET
10.62	FIRE BLANKET AND WALL CABINET
11.10	REFRIGERATOR
11.17	DISHWASHER; (OWNER PROVIDED CONTRACTOR INSTALLED).
11.20	FOOD SERVICE EQUIPMENT (SEE SCHEDULE)
11.21	MINI-FRIDGE (OWNER PROVIDED CONTRACTOR INSTALLED
11.22	1.5" WALL CAP, PROVIDED W/ EQUIPMENT
11.32	SMARTBOARD (OWNER PROVIDED CONTRACTOR INSTALLED)
11.61	FUME HOOD
11.62	FLAMMABLE STORAGE CABINET
22.20	EMERGENCYEYEWASH UNIT
22.22	ACID REDUCER; SEE MECHANICAL
22.23	WASH SINK; SEE PLUMBING

1108 S. Main St. 102 Aberdeen, SD 57401 Phone: 605-725-4852

601 Kansas City St. 7 Rapid City, SD 57701 Phone: 605-716-3652

440 E. 8th St. 221 Sioux Falls, SD 57103 Phone: 605-334-9999

co-oparch.com

CO-OP PROJECT NO:



2153

02/10/23

ISSUE:

01/30/2023 CONSTRUCTION DOCUMENTS

REVISION SCHEDULE:

ADD 01

PROJECT:

WILLOW LAKE SCHOOL ADDITION

WILLOW LAKE SCHOOL DISTRICT WILLOW LAKE, SOUTH DAKOTA


SHEET TITLE:

ENLARGED PLANS & INTERIOR ELEVATIONS

SCIENCE D106 - TEACHING STATION

1/4" = 1'-0"

SS-2

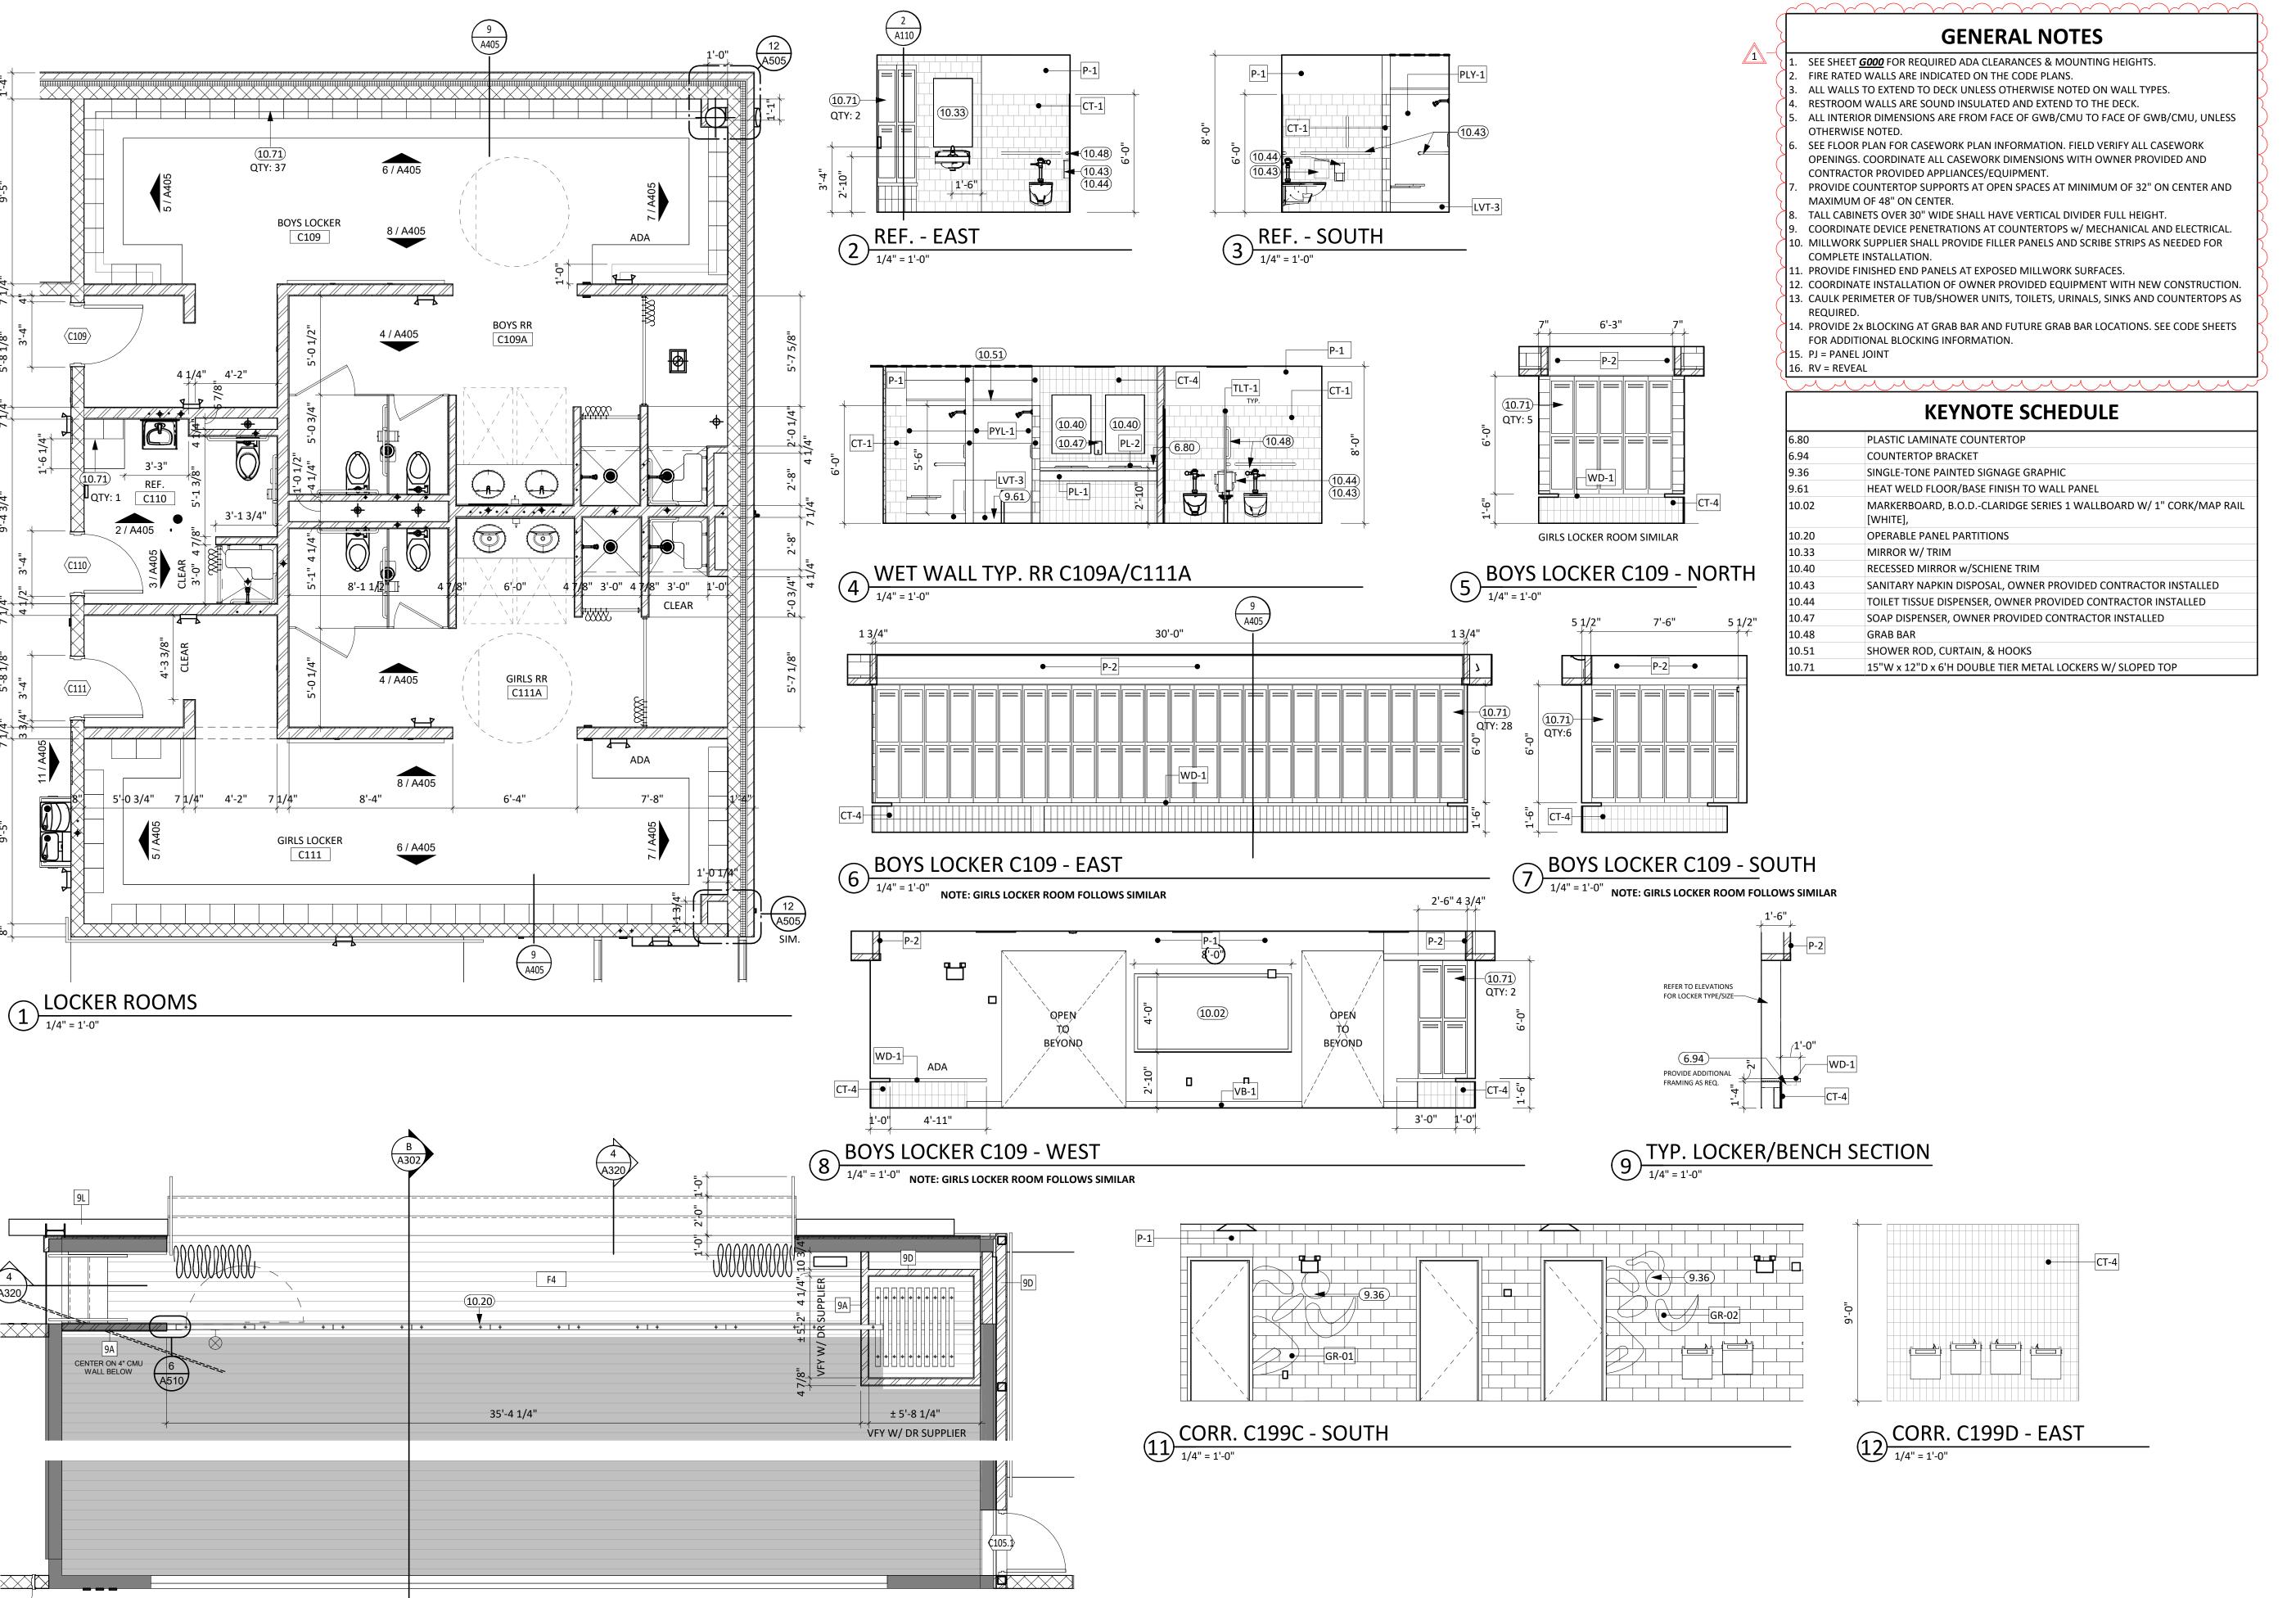

ENLARGED STAGE PLAN

1/4" = 1'-0"

1108 S. Main St. 102 Aberdeen, SD 57401 Phone: 605-725-4852

601 Kansas City St. 7 Rapid City, SD 57701 Phone: 605-716-3652

440 E. 8th St. 221 Sioux Falls, SD 57103 Phone: 605-334-9999

co-oparch.com

CO-OP PROJECT NO: 2153 ASON M CANE

ISSUE:

01/30/2023 CONSTRUCTION DOCUMENTS

REVISION SCHEDULE:

ADD 01

PROJECT:


WILLOW LAKE SCHOOL ADDITION

02/10/23


WILLOW LAKE SCHOOL DISTRICT WILLOW LAKE, SOUTH DAKOTA

SHEET TITLE:

ENLARGED PLANS & INTERIOR ELEVATIONS

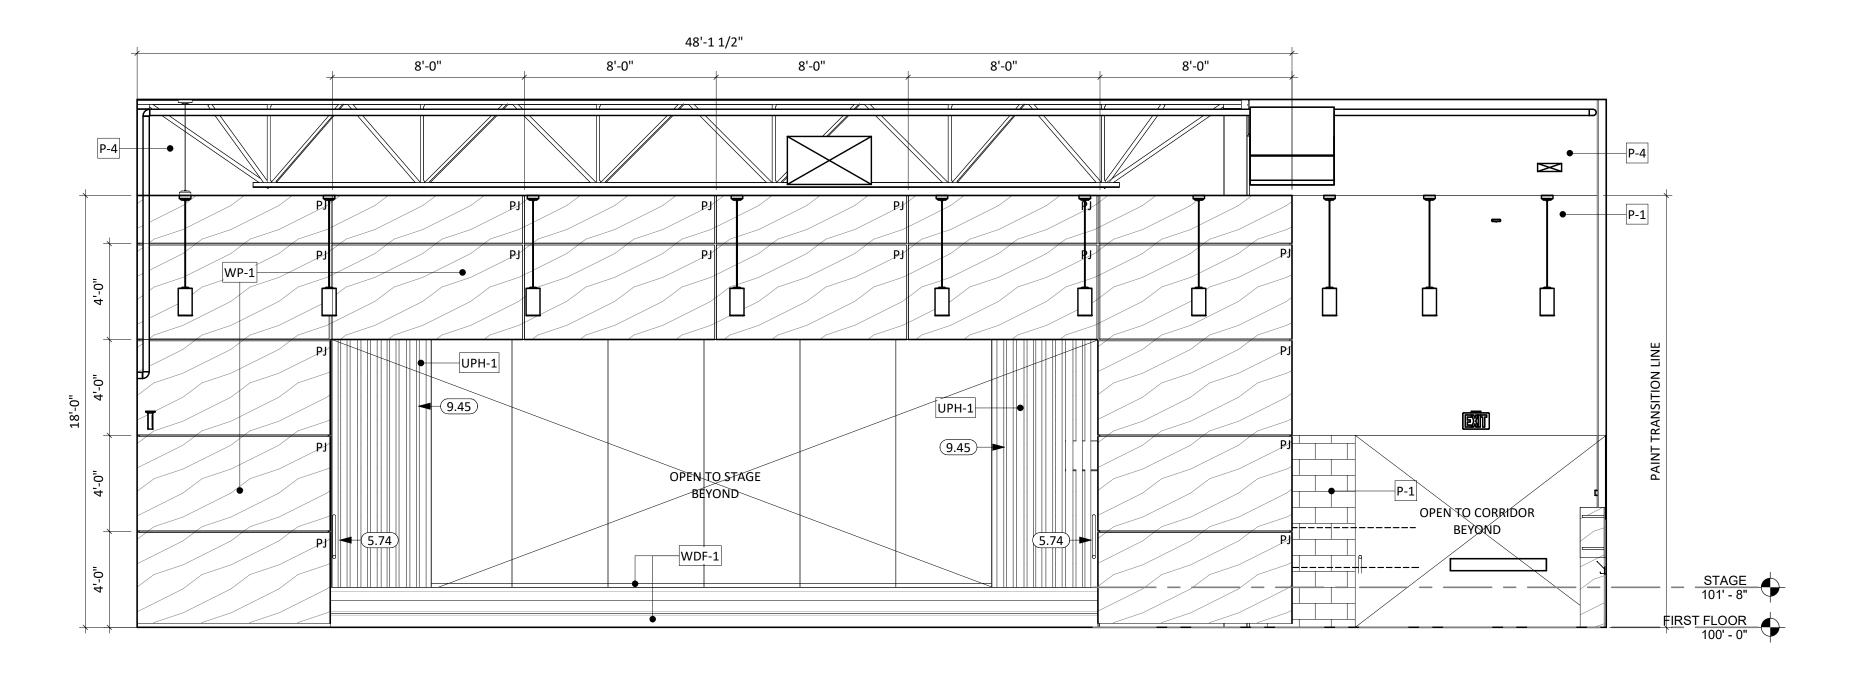

1 COMMONS C101 - WEST

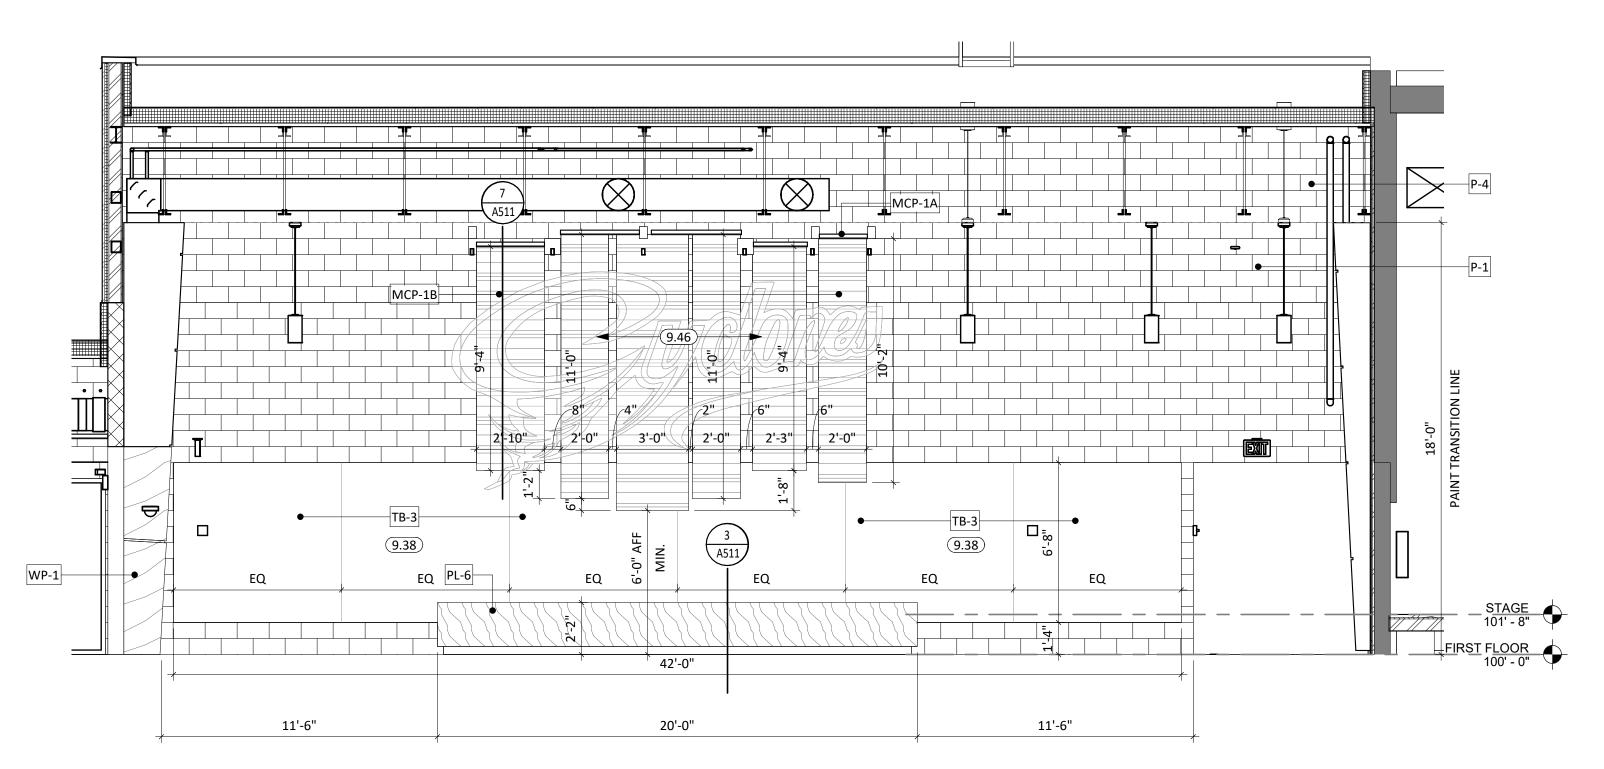

2 COMMONS C101 - SOUTH

1/4" = 1'-0"

3 4:05:42 PM



GENERALIOI

1. SEE SHEET <u>**6000**</u> FOR REQUIRED ADA CLEARANCES & MOUNTING HEIGHTS. 2. FIRE RATED WALLS ARE INDICATED ON THE CODE PLANS.

3. ALL WALLS TO EXTEND TO DECK UNLESS OTHERWISE NOTED ON WALL TYPES.

4. RESTROOM WALLS ARE SOUND INSULATED AND EXTEND TO THE DECK.

5. ALL INTERIOR DIMENSIONS ARE FROM FACE OF GWB/CMU TO FACE OF GWB/CMU, UNLESS

OTHERWISE NOTED.

5. SEE FLOOR PLAN FOR CASEWORK PLAN INFORMATION. FIELD VERIFY ALL CASEWORK

OPENINGS. COORDINATE ALL CASEWORK DIMENSIONS WITH OWNER PROVIDED AND CONTRACTOR PROVIDED APPLIANCES/EQUIPMENT.

MAXIMUM OF 48" ON CENTER.

TALL CABINETS OVER 30" WIDE SHALL HAVE VERTICAL DIVIDER FULL HEIGHT.

9. COORDINATE DEVICE PENETRATIONS AT COUNTERTOPS w/ MECHANICAL AND ELECTRICAL.

10. MILLWORK SUPPLIER SHALL PROVIDE FILLER PANELS AND SCRIBE STRIPS AS NEEDED FOR

COMPLETE INSTALLATION.

11. PROVIDE FINISHED END PANELS AT EXPOSED MILLWORK SURFACES.

12. COORDINATE INSTALLATION OF OWNER PROVIDED EQUIPMENT WITH NEW CONSTRUCTION.

13. CAULK PERIMETER OF TUB/SHOWER UNITS, TOILETS, URINALS, SINKS AND COUNTERTOPS AS

14. PROVIDE 2x BLOCKING AT GRAB BAR AND FUTURE GRAB BAR LOCATIONS. SEE CODE SHEETS FOR ADDITIONAL BLOCKING INFORMATION.


PROVIDE COUNTERTOP SUPPORTS AT OPEN SPACES AT MINIMUM OF 32" ON CENTER AND

15. PJ = PANEL JOINT

16. RV = REVEAL

KEYNOTE SCHEDULE

5.74	HANDRAIL (MATCH GUARDRAIL PROFILE & FINISH) (SEE ARCH. & STRUCT.)
9.38	WALLCOVERING WRAPPED 5/8" X 60" (MIN) CORK BOARD
9.45	FIXED VELOUR CURTAIN PANELS
9.46	1/8" ACRYLIC DIMENSIONAL SIGNAGE ON STRUCTURAL STAND-OFF(S) @ METAL
	WALL PANEL, FLOAT CYCLONE-LOGO & SCALE DOWN, AS NEEDED

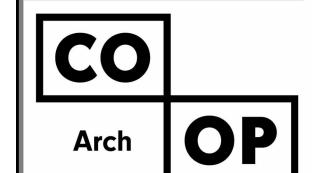

1108 S. Main St. 102 Aberdeen, SD 57401 Phone: 605-725-4852

601 Kansas City St. 7 Rapid City, SD 57701 Phone: 605-716-3652

440 E. 8th St. 221 Sioux Falls, SD 57103 Phone: 605-334-9999

co-oparch.com

CO-OP PROJECT NO:



2153

02/10/23

ISSUE:

01/30/2023 CONSTRUCTION DOCUMENTS

REVISION SCHEDULE:

EV. # REV. DSC.
1 ADD 01


PROJECT:

WILLOW LAKE SCHOOL ADDITION

WILLOW LAKE SCHOOL DISTRICT WILLOW LAKE, SOUTH DAKOTA

SHEET TITLE:

ENLARGED PLANS & INTERIOR ELEVATIONS

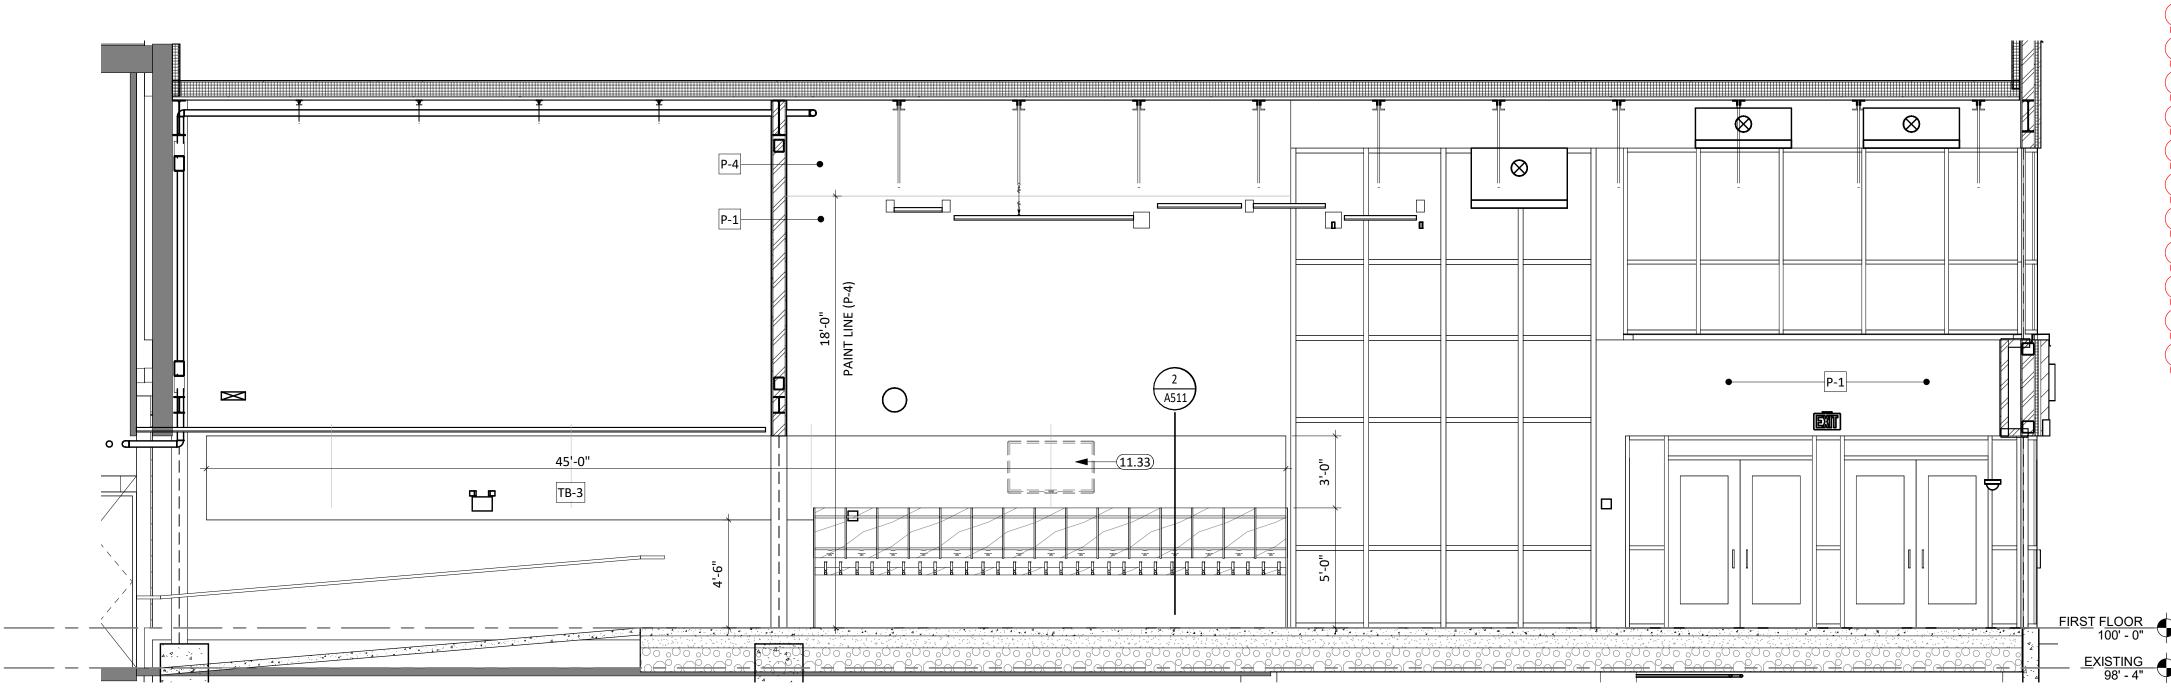

GENERAL NOTES

1. SEE SHEET <u>**6000**</u> FOR REQUIRED ADA CLEARANCES & MOUNTING HEIGHTS. . FIRE RATED WALLS ARE INDICATED ON THE CODE PLANS.

. ALL WALLS TO EXTEND TO DECK UNLESS OTHERWISE NOTED ON WALL TYPES.

RESTROOM WALLS ARE SOUND INSULATED AND EXTEND TO THE DECK. ALL INTERIOR DIMENSIONS ARE FROM FACE OF GWB/CMU TO FACE OF GWB/CMU, UNLESS

SEE FLOOR PLAN FOR CASEWORK PLAN INFORMATION. FIELD VERIFY ALL CASEWORK OPENINGS. COORDINATE ALL CASEWORK DIMENSIONS WITH OWNER PROVIDED AND

CONTRACTOR PROVIDED APPLIANCES/EQUIPMENT. PROVIDE COUNTERTOP SUPPORTS AT OPEN SPACES AT MINIMUM OF 32" ON CENTER AND

MAXIMUM OF 48" ON CENTER. TALL CABINETS OVER 30" WIDE SHALL HAVE VERTICAL DIVIDER FULL HEIGHT.

9. COORDINATE DEVICE PENETRATIONS AT COUNTERTOPS w/ MECHANICAL AND ELECTRICAL. 10. MILLWORK SUPPLIER SHALL PROVIDE FILLER PANELS AND SCRIBE STRIPS AS NEEDED FOR COMPLETE INSTALLATION.

11. PROVIDE FINISHED END PANELS AT EXPOSED MILLWORK SURFACES.

12. COORDINATE INSTALLATION OF OWNER PROVIDED EQUIPMENT WITH NEW CONSTRUCTION. 13. CAULK PERIMETER OF TUB/SHOWER UNITS, TOILETS, URINALS, SINKS AND COUNTERTOPS AS

14. PROVIDE 2x BLOCKING AT GRAB BAR AND FUTURE GRAB BAR LOCATIONS. SEE CODE SHEETS FOR ADDITIONAL BLOCKING INFORMATION.

15. PJ = PANEL JOINT

16. RV = REVEAL

CAST ALUMINUM DIMENSIONAL LETTER SIGNAGE - ARIAL FONT STYLE TV MONITOR (OWNER PROVIDED CONTRACTOR INSTALLED)

KEYNOTE SCHEDULE

co-oparch.com

1108 S. Main St. 102

Aberdeen, SD 57401

Phone: 605-725-4852

601 Kansas City St. 7

Rapid City, SD 57701 Phone: 605-716-3652

440 E. 8th St. 221

Sioux Falls, SD 57103

Phone: 605-334-9999

CO-OP PROJECT NO:



2153

02/10/23

ISSUE:

01/30/2023 CONSTRUCTION DOCUMENTS

REVISION SCHEDULE:

ADD 01

PROJECT:

WILLOW LAKE SCHOOL ADDITION

WILLOW LAKE SCHOOL DISTRICT

WILLOW LAKE, SOUTH DAKOTA

SHEET TITLE:


INTERIOR ELEVATIONS

A407

2'-6 1/4" 7'-7 3/4" 2'-6 1/4" 6'-6" 8'-0" 6'-1 3/4" 8'-0" P-1 \Box OPEN TO CORRIDOR BEYOND

2 COMMONS C101 - EAST

1 COMMONS C101 - NORTH

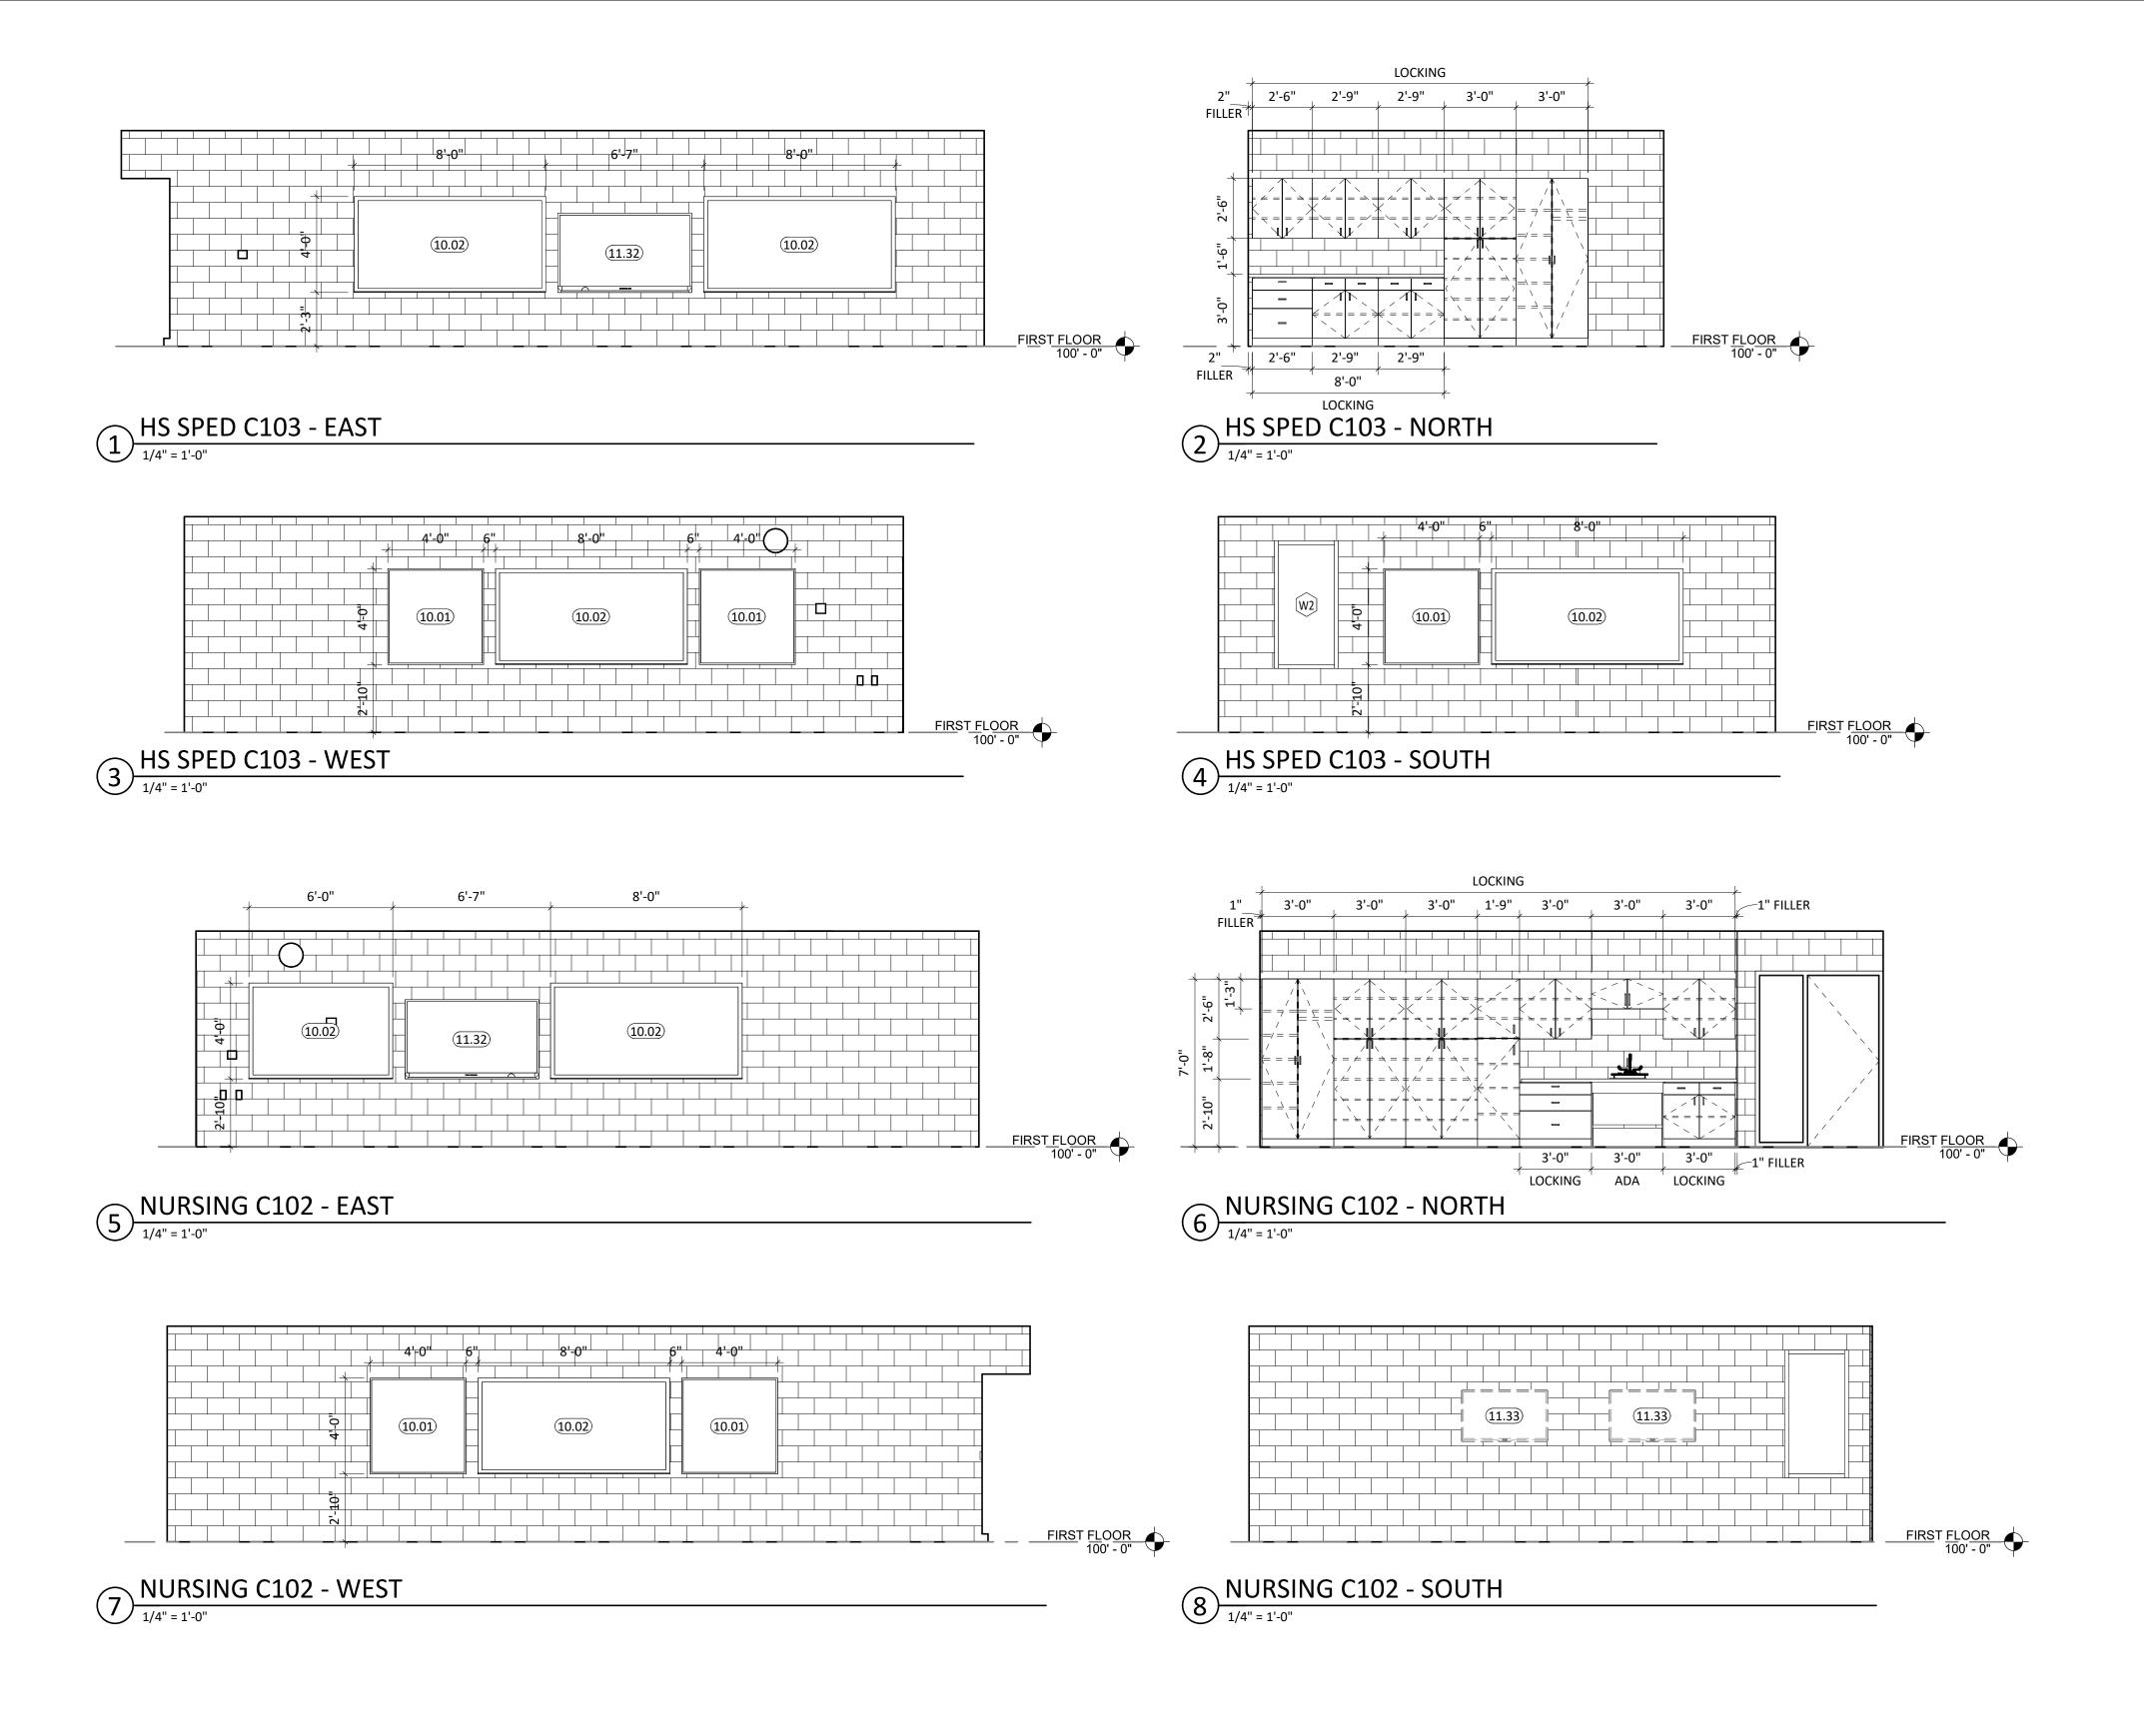

GENERAL NOTES

. SEE SHEET <u>G000</u> FOR REQUIRED ADA CLEARANCES & MOUNTING HEIGHTS.

2. FIRE RATED WALLS ARE INDICATED ON THE CODE PLANS.

3. ALL WALLS TO EXTEND TO DECK UNLESS OTHERWISE NOTED ON WALL TYPES.
4. RESTROOM WALLS ARE SOUND INSULATED AND EXTEND TO THE DECK.

5. ALL INTERIOR DIMENSIONS ARE FROM FACE OF GWB/CMU TO FACE OF GWB/CMU, UNLESS OTHERWISE NOTED.

SEE FLOOR PLAN FOR CASEWORK PLAN INFORMATION. FIELD VERIFY ALL CASEWORK OPENINGS. COORDINATE ALL CASEWORK DIMENSIONS WITH OWNER PROVIDED AND

CONTRACTOR PROVIDED APPLIANCES/EQUIPMENT.
7. PROVIDE COUNTERTOP SUPPORTS AT OPEN SPACES AT MINIMUM OF 32" ON CENTER AND

MAXIMUM OF 48" ON CENTER.

TALL CABINETS OVER 30" WIDE SHALL HAVE VERTICAL DIVIDER FULL HEIGHT.

9. COORDINATE DEVICE PENETRATIONS AT COUNTERTOPS w/ MECHANICAL AND ELECTRICAL.

10. MILLWORK SUPPLIER SHALL PROVIDE FILLER PANELS AND SCRIBE STRIPS AS NEEDED FOR

COMPLETE INSTALLATION.

11. PROVIDE FINISHED END PANELS AT EXPOSED MILLWORK SURFACES.

12. COORDINATE INSTALLATION OF OWNER PROVIDED EQUIPMENT WITH NEW CONSTRUCTION.

13. CAULK PERIMETER OF TUB/SHOWER UNITS, TOILETS, URINALS, SINKS AND COUNTERTOPS AS


14. PROVIDE 2x BLOCKING AT GRAB BAR AND FUTURE GRAB BAR LOCATIONS. SEE CODE SHEETS FOR ADDITIONAL BLOCKING INFORMATION.

15. PJ = PANEL JOINT

16. RV = REVEAL

10.01

KEYNOTE SCHEDULE
TACKBOARD, SEE FINISH LEGEND [TB-1]
MARKERBOARD, B.O.DCLARIDGE SERIES 1 WALLBOARD W/ 1" CORK/MAP RAI [WHITE],
SMARTBOARD (OWNER PROVIDED CONTRACTOR INSTALLED)
TV MONITOR (OWNER PROVIDED CONTRACTOR INSTALLED)

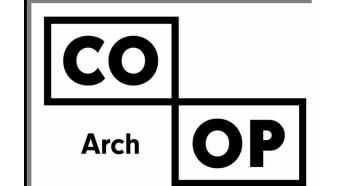

1108 S. Main St. 102 Aberdeen, SD 57401 Phone: 605-725-4852

601 Kansas City St. 7 Rapid City, SD 57701 Phone: 605-716-3652

440 E. 8th St. 221 Sioux Falls, SD 57103 Phone: 605-334-9999

co-oparch.com

CO-OP PROJECT NO:



2153

02/10/23

ISSUE:

01/30/2023 CONSTRUCTION DOCUMENTS

REVISION SCHEDULE:

REV. # REV. DSC.

ADD 01


PROJECT:

WILLOW LAKE SCHOOL ADDITION

WILLOW LAKE SCHOOL DISTRICT WILLOW LAKE, SOUTH DAKOTA


SHEET TITLE:

INTERIOR ELEVATIONS

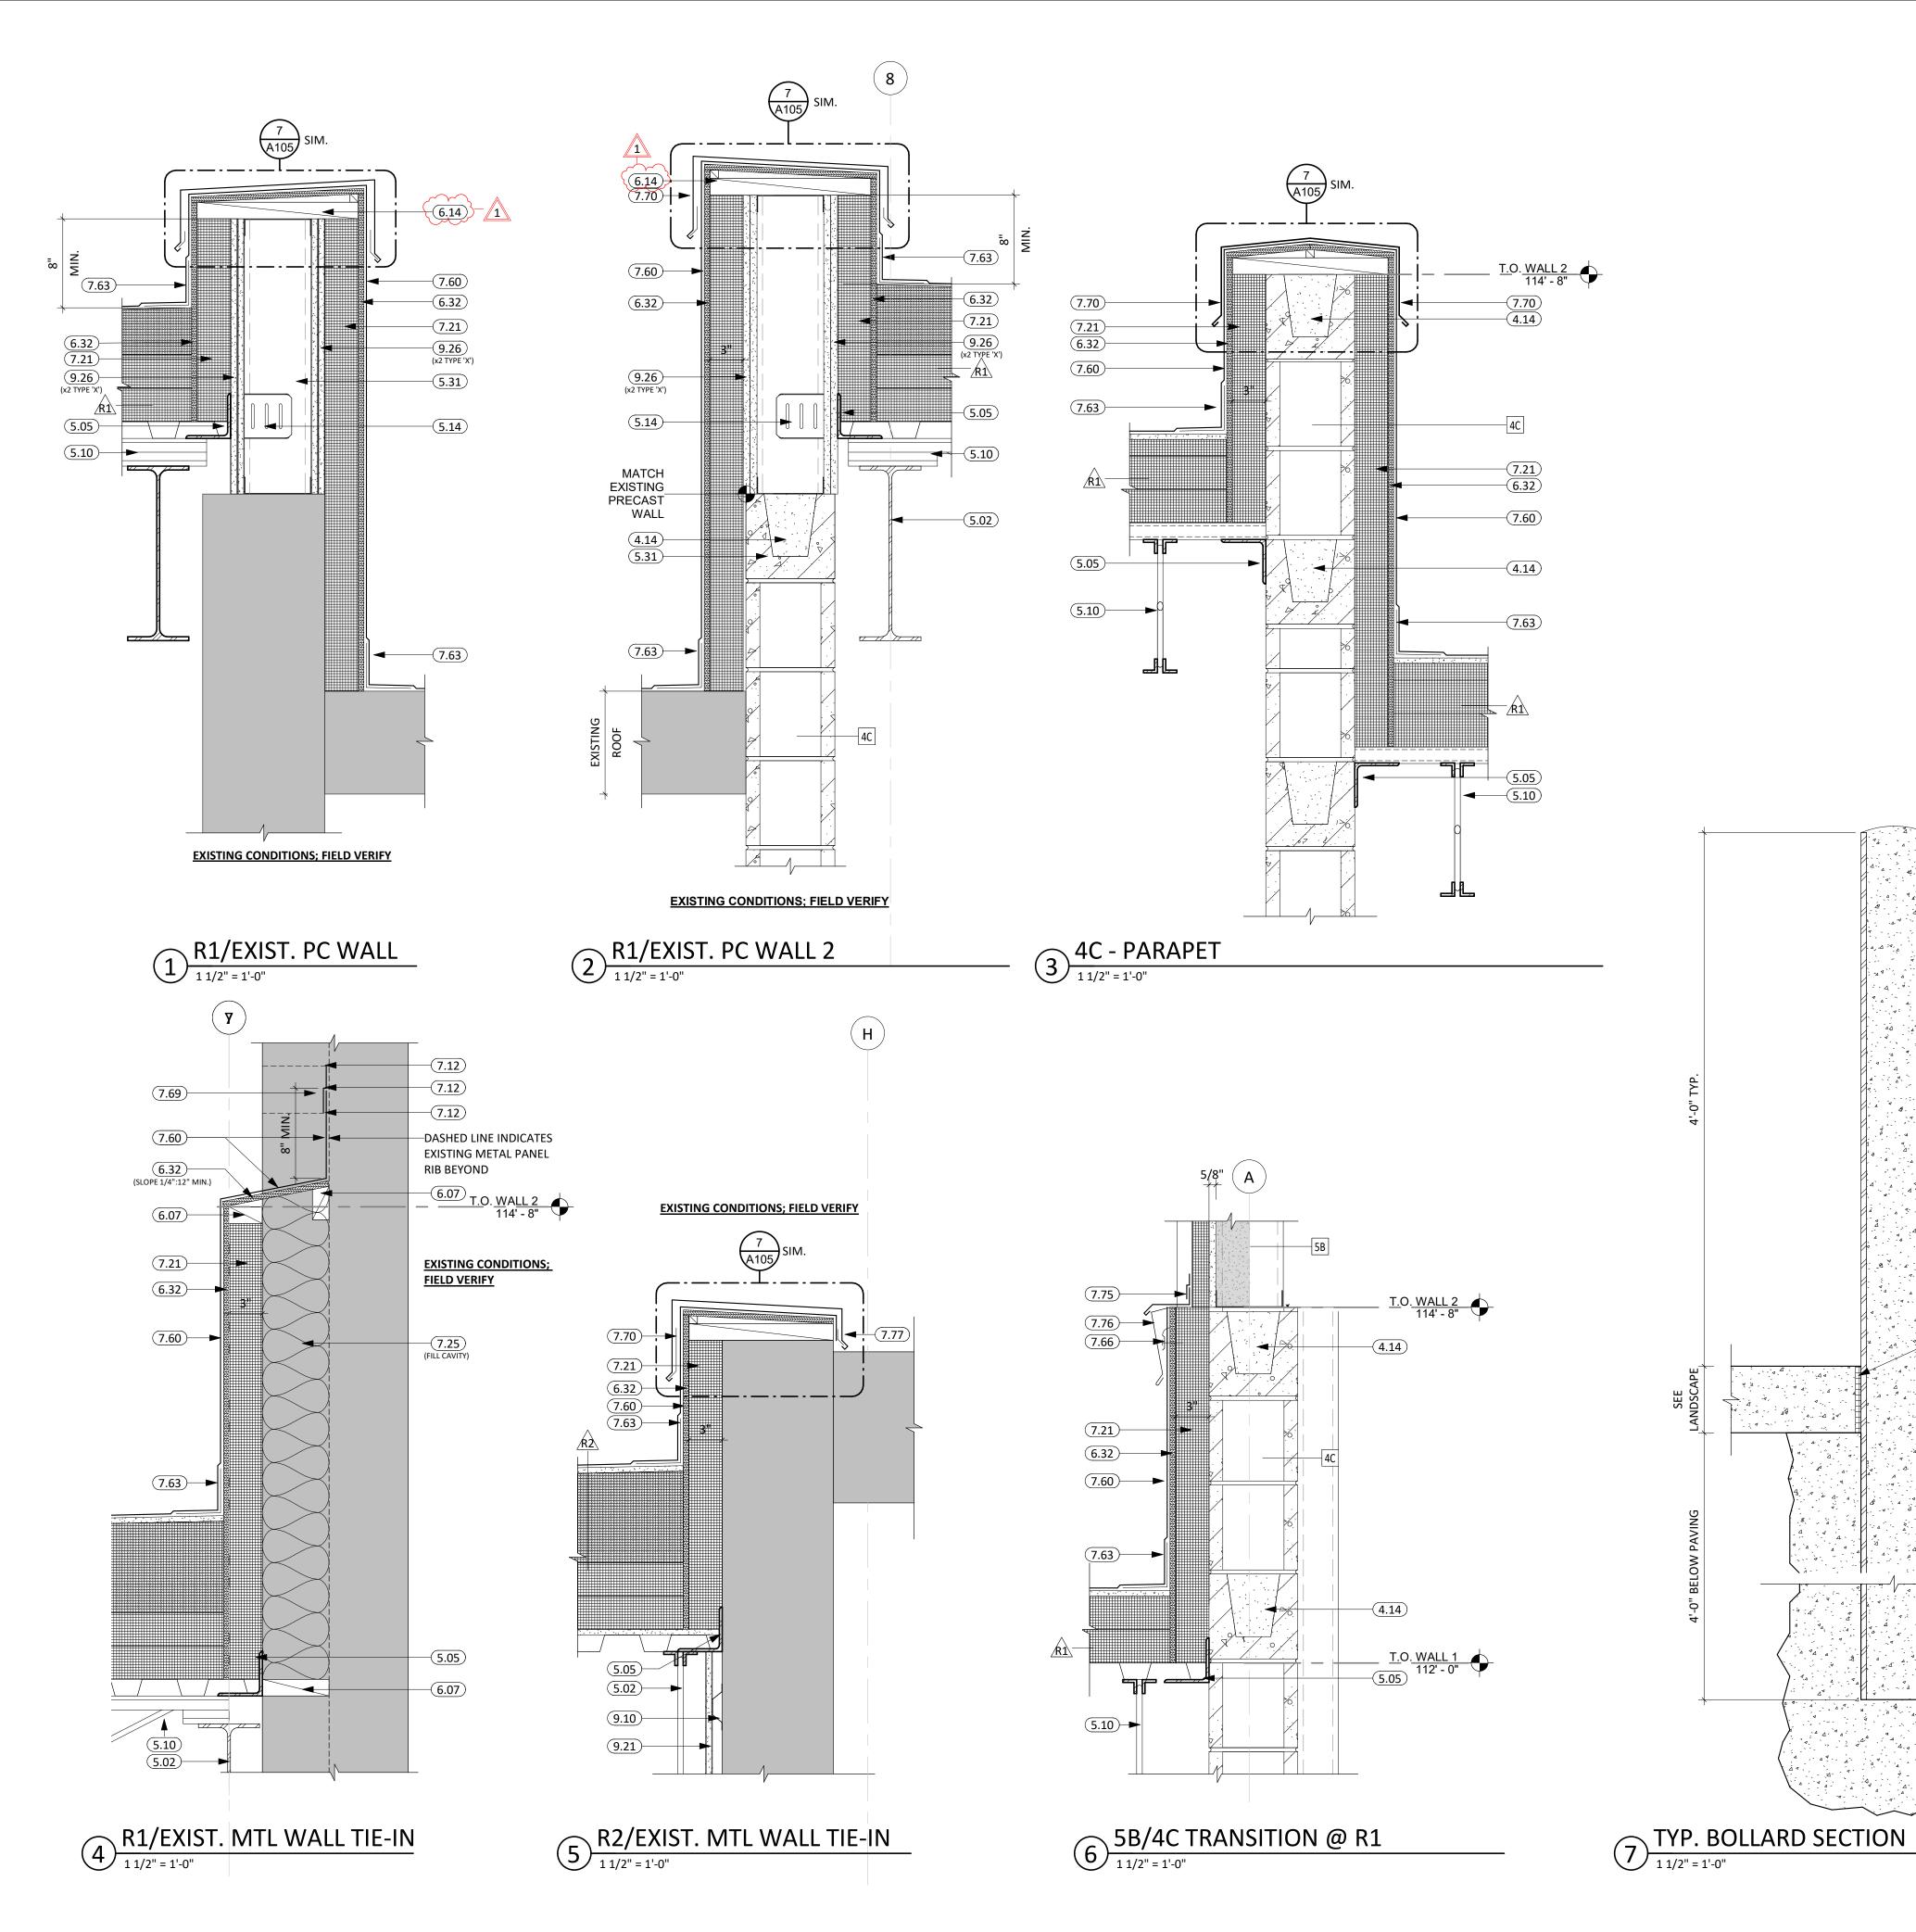





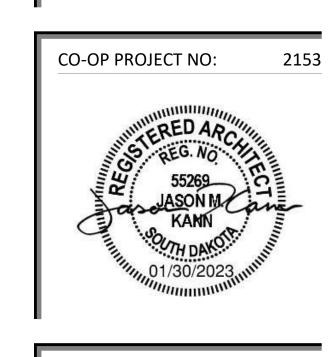

1108 S. Main St. 102

Aberdeen, SD 57401

Phone: 605-725-4852

601 Kansas City St. 7

Rapid City, SD 57701

Phone: 605-716-3652

440 E. 8th St. 221

Sioux Falls, SD 57103

Phone: 605-334-9999

co-oparch.com

ISSUE:

01/30/2023 CONSTRUCTION DOCUMENTS

02/10/23

REVISION SCHEDULE:

ADD 01


PROJECT:


WILLOW LAKE SCHOOL ADDITION

WILLOW LAKE SCHOOL DISTRICT WILLOW LAKE, SOUTH DAKOTA


SHEET TITLE:

EXTERIOR DETAILS

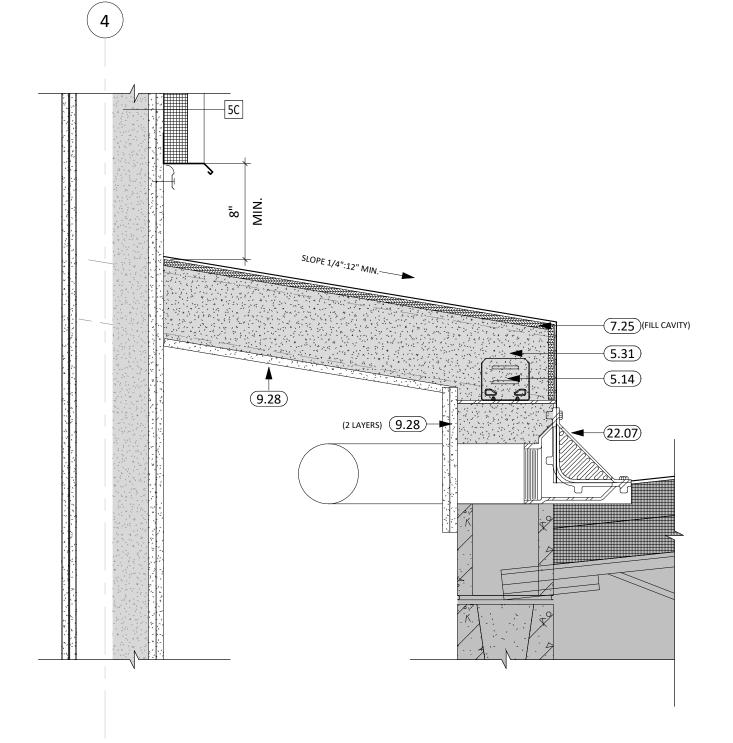

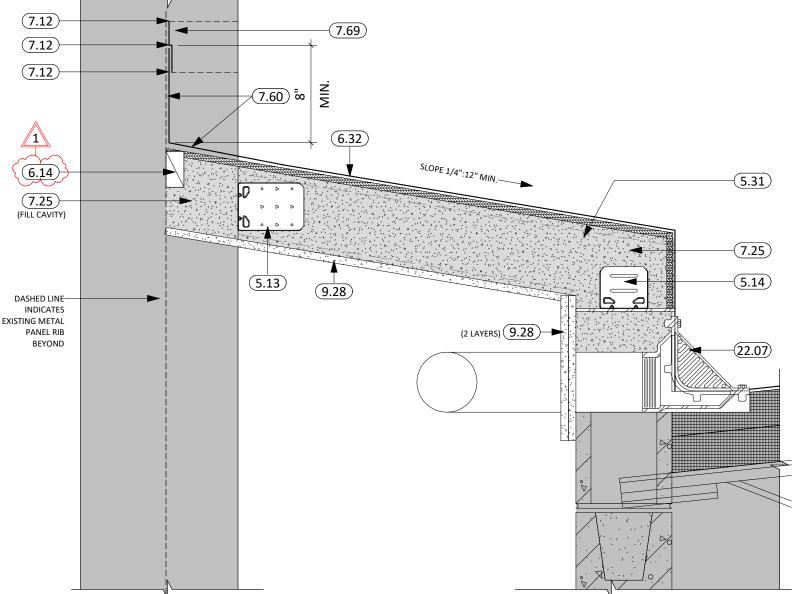


DRAIN CHANNEL ROOF BRG @ NEW

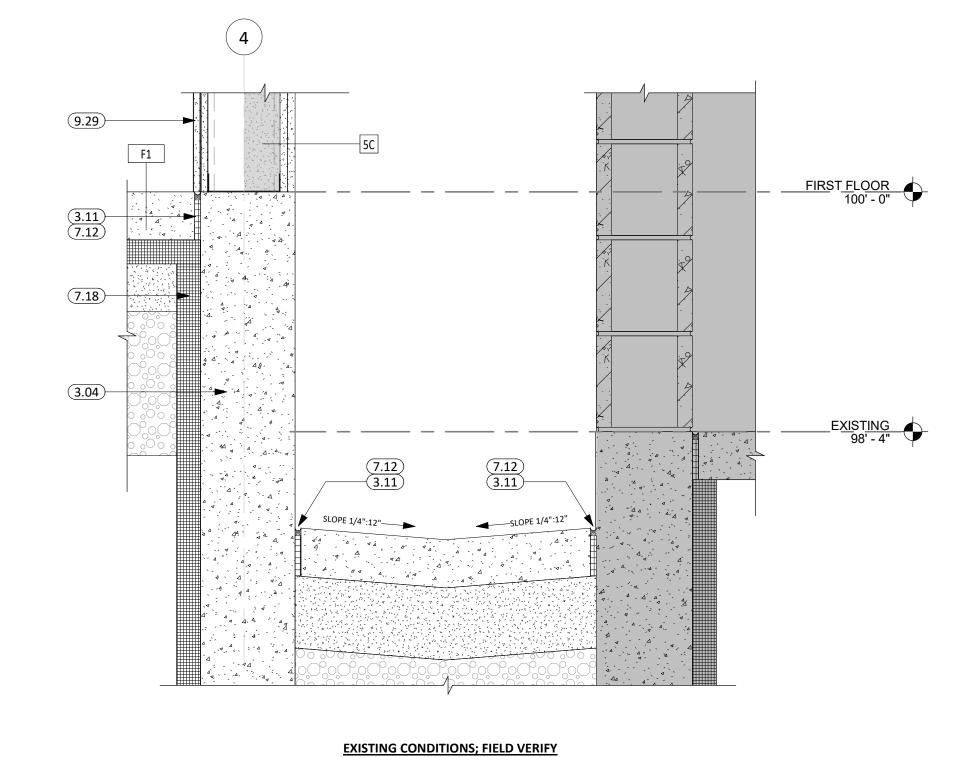


DRAIN CHANNEL ROOF BRG @ EXISTING

1 1/2" = 1'-0"

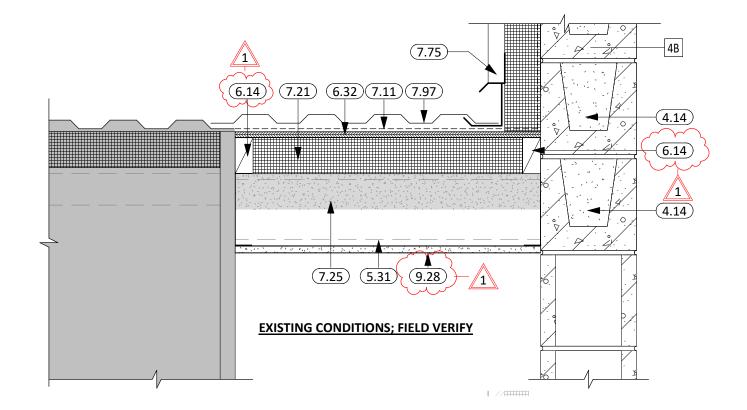

4B/EXISTING AG SHOP ROOF


1 1/2" = 1'-0"

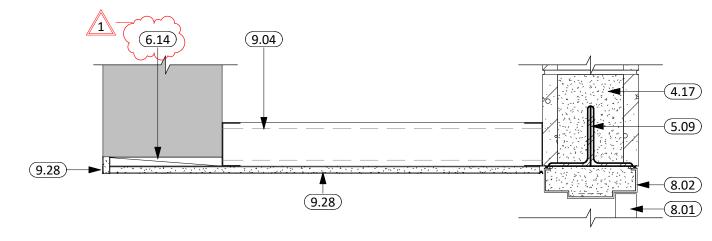


CORRIDOR D199B BRG

1 1/2" = 1'-0"

3 5C FND @ DRAIN CHANNEL

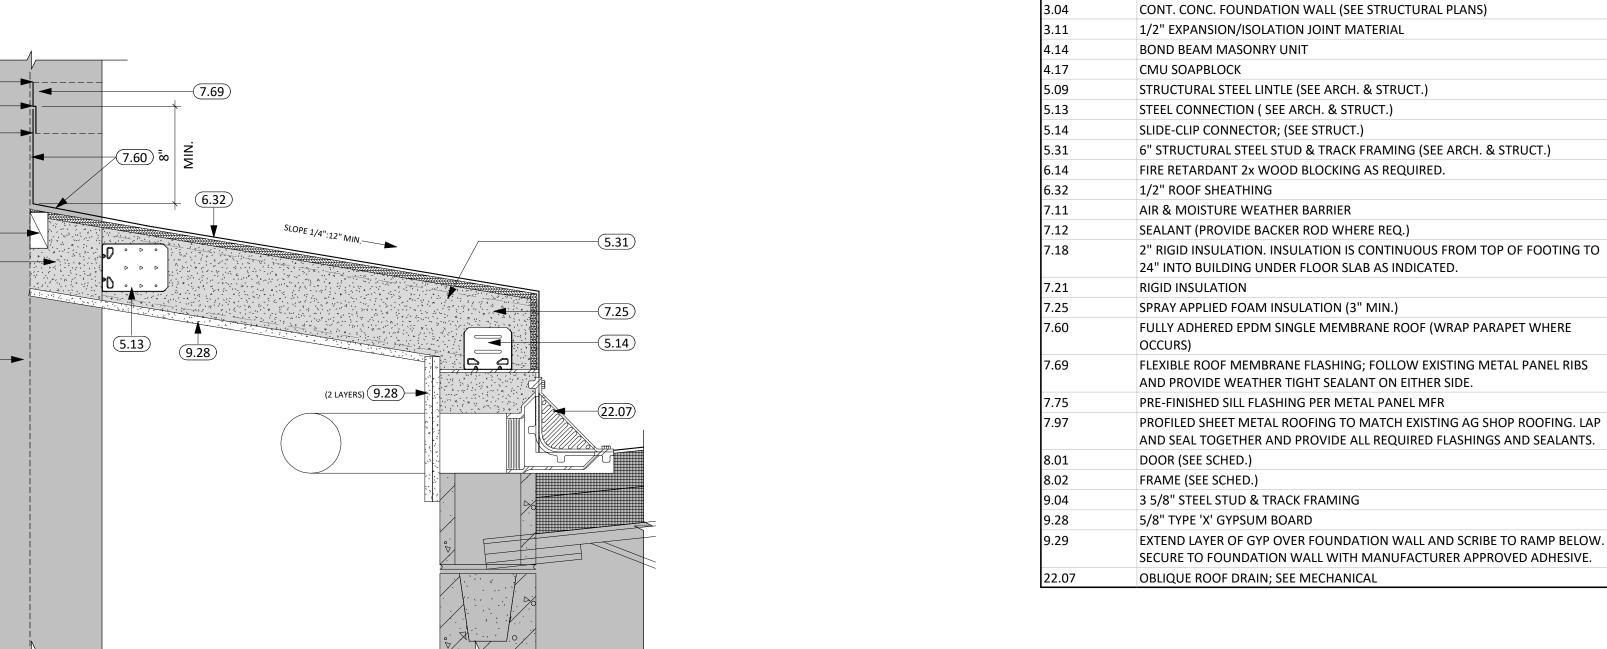

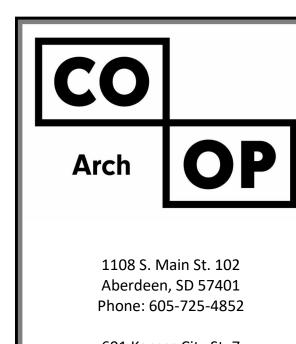

KEYNOTE SCHEDULE

601 Kansas City St. 7 Rapid City, SD 57701 Phone: 605-716-3652

440 E. 8th St. 221 Sioux Falls, SD 57103 Phone: 605-334-9999

co-oparch.com

CO-OP PROJECT NO:



2153

02/10/23

ISSUE:

01/30/2023 CONSTRUCTION DOCUMENTS

REVISION SCHEDULE:

ADD 01


PROJECT:

WILLOW LAKE SCHOOL ADDITION

WILLOW LAKE SCHOOL DISTRICT WILLOW LAKE, SOUTH DAKOTA

SHEET TITLE:

EXTERIOR DETAILS

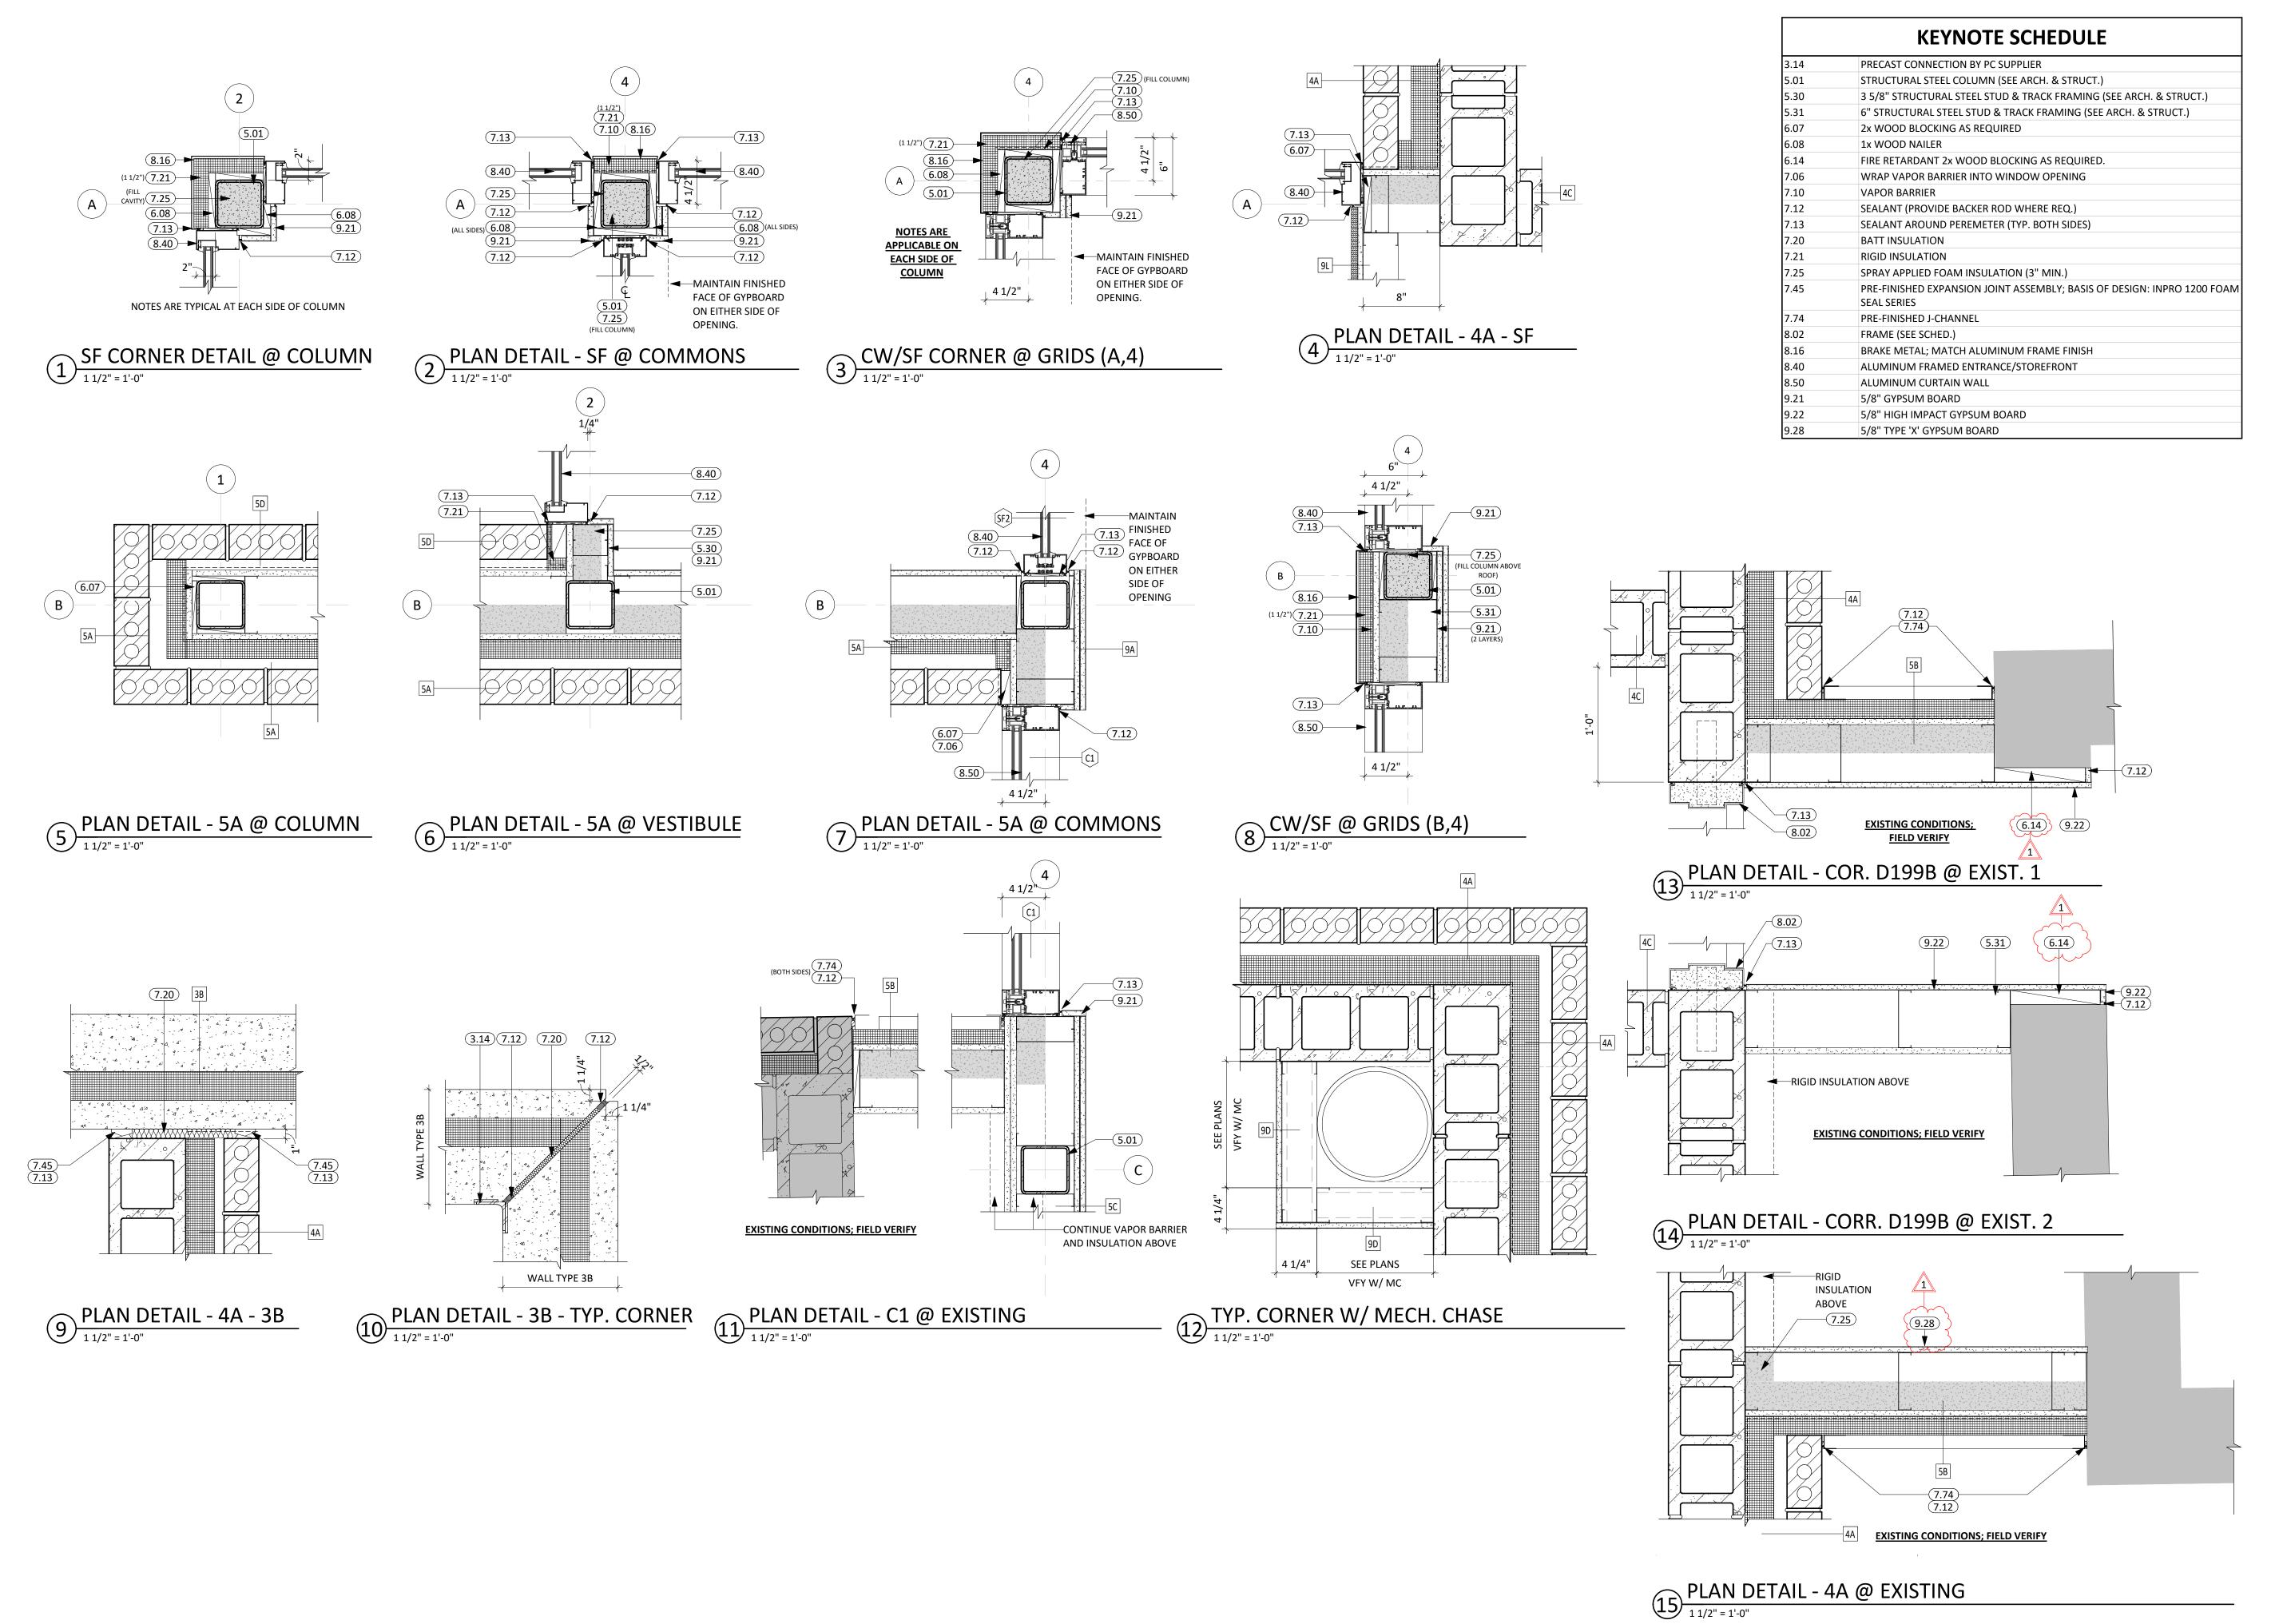

CO
Arch OP

1108 S. Main St. 102 Aberdeen, SD 57401 Phone: 605-725-4852

601 Kansas City St. 7 Rapid City, SD 57701 Phone: 605-716-3652

440 E. 8th St. 221 Sioux Falls, SD 57103 Phone: 605-334-9999

co-oparch.com

CO-OP PROJECT NO: 2153

ISSUE:

01/30/2023 CONSTRUCTION DOCUMENTS

02/10/23

REVISION SCHEDULE:

EV. # REV. DSC.

1 ADD 01


PROJECT:

WILLOW LAKE SCHOOL ADDITION

WILLOW LAKE SCHOOL DISTRICT WILLOW LAKE, SOUTH DAKOTA

SHEET TITLE:

EXTERIOR PLAN DETAILS

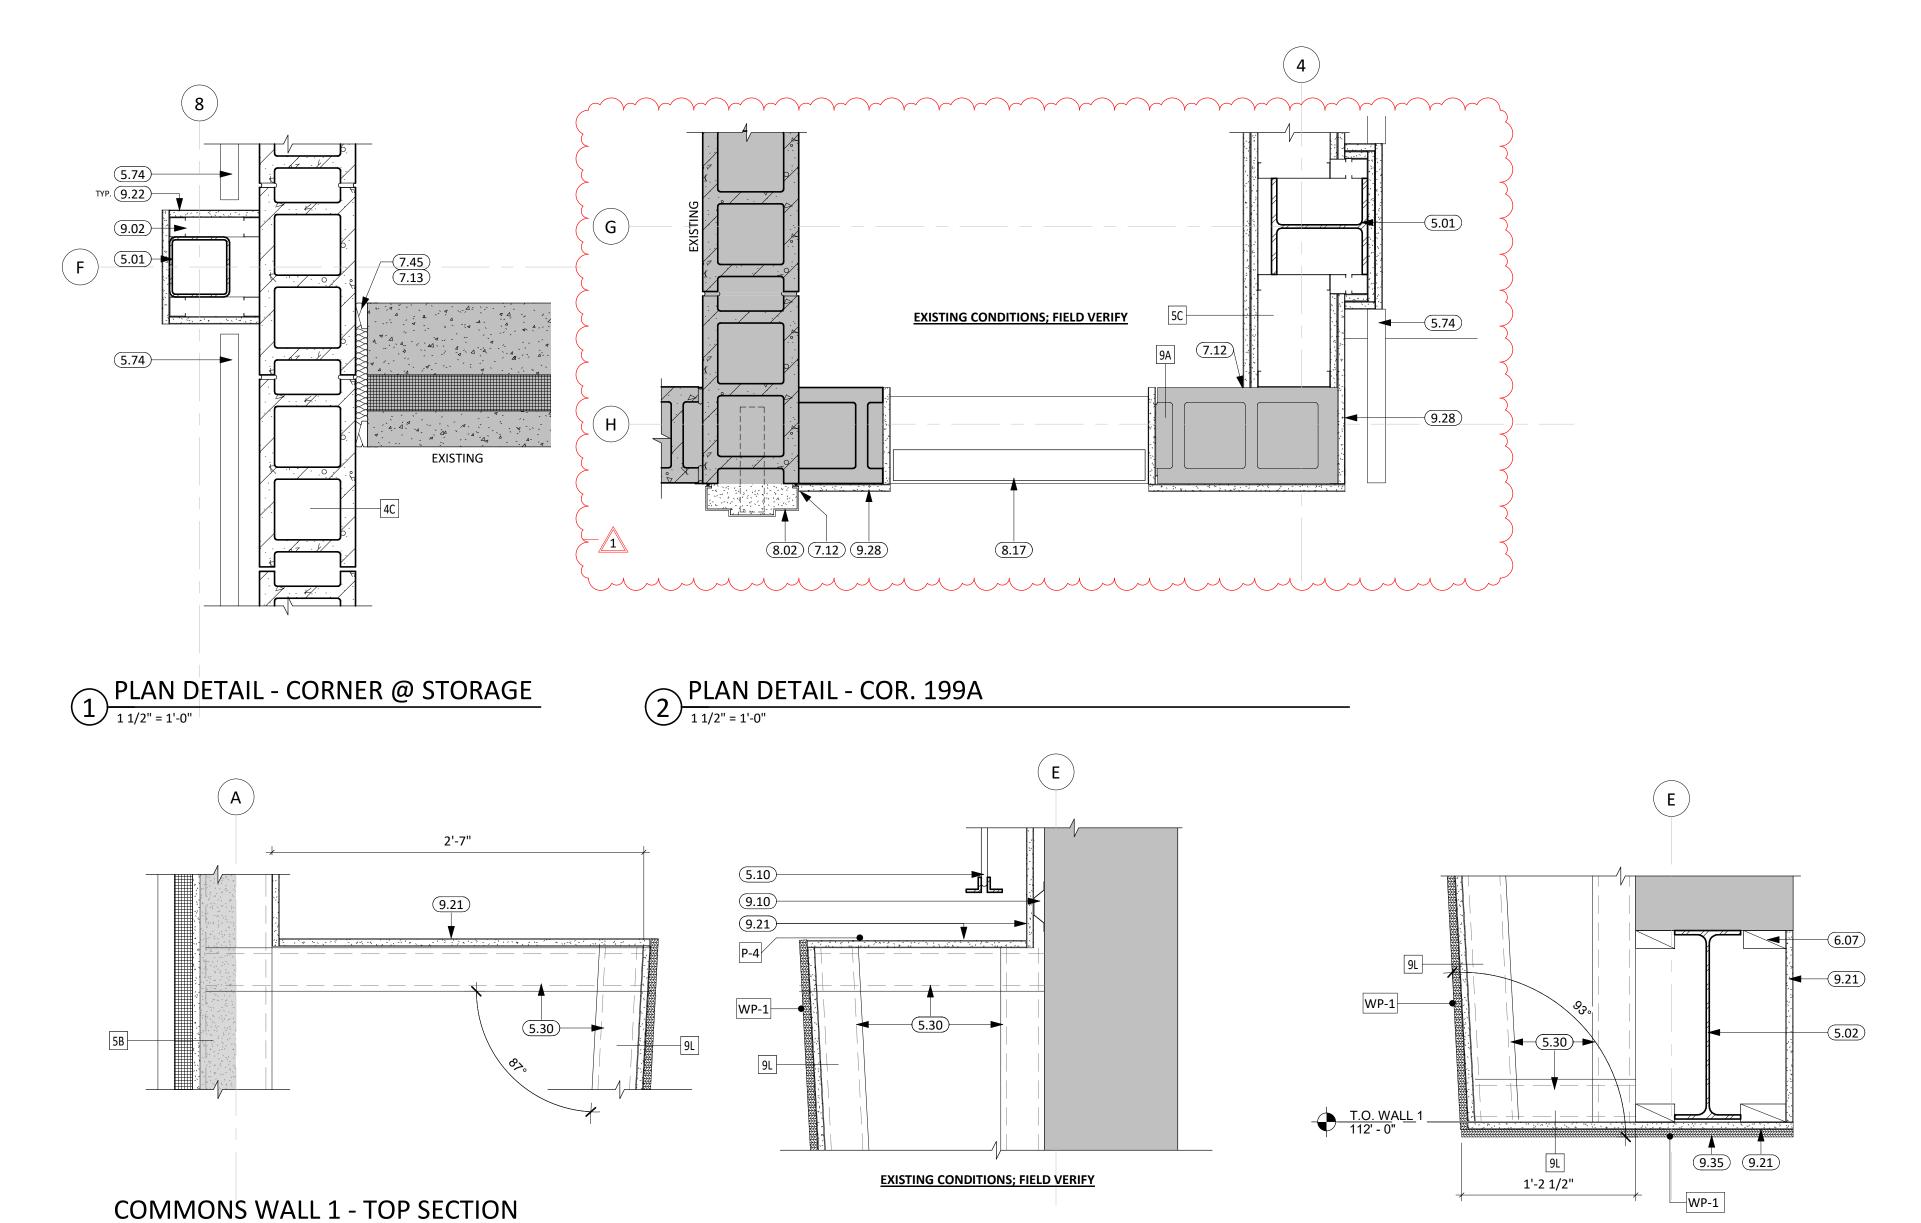


COMMONS WALL 2 - TOP SEC. DETAIL

1 1/2" = 1'-0"

5 STAGE OPENING HEAD

1 1/2" = 1'-0"



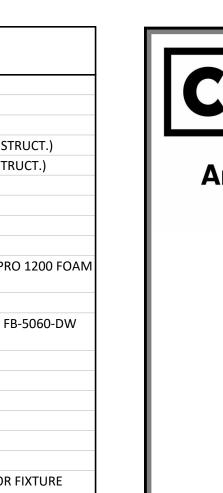


1108 S. Main St. 102


Aberdeen, SD 57401 Phone: 605-725-4852

601 Kansas City St. 7 Rapid City, SD 57701 Phone: 605-716-3652

440 E. 8th St. 221 Sioux Falls, SD 57103 Phone: 605-334-9999

co-oparch.com

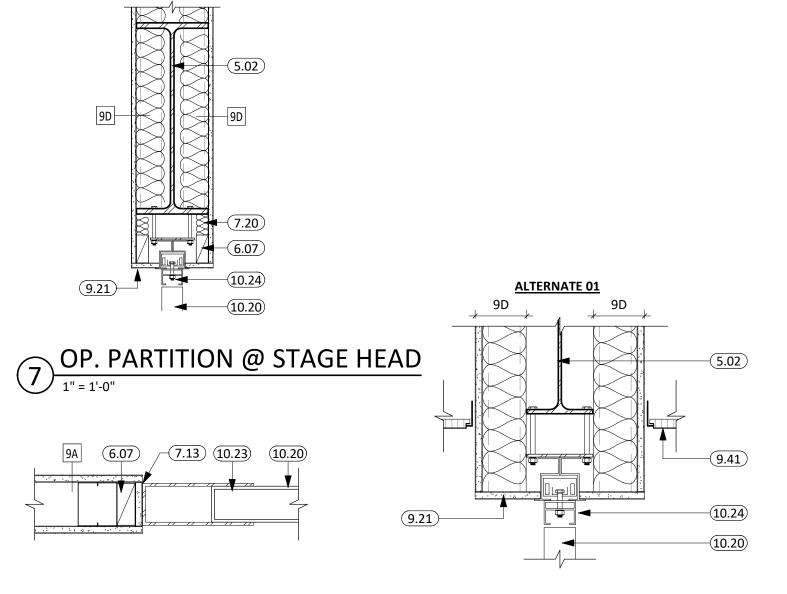

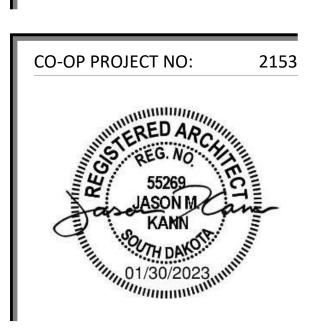

OPERABLE PARTITION JAMB
OP. PARTITION @ CLASSROOM
11/2" = 1'-0"

ISSUE:

01/30/2023 CONSTRUCTION DOCUMENTS

02/10/23

REVISION SCHEDULE:

ADD 01

PROJECT:


WILLOW LAKE SCHOOL ADDITION


WILLOW LAKE SCHOOL DISTRICT WILLOW LAKE, SOUTH DAKOTA

SHEET TITLE:


INTERIOR DETAILS


A510

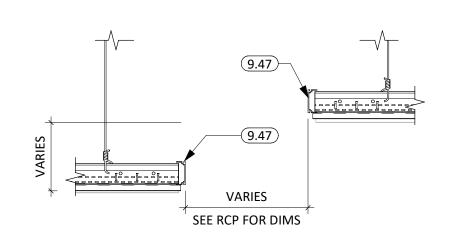

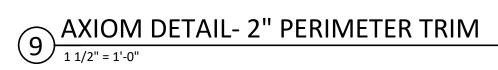

3 DETAIL
1 1/2" = 1'-0"

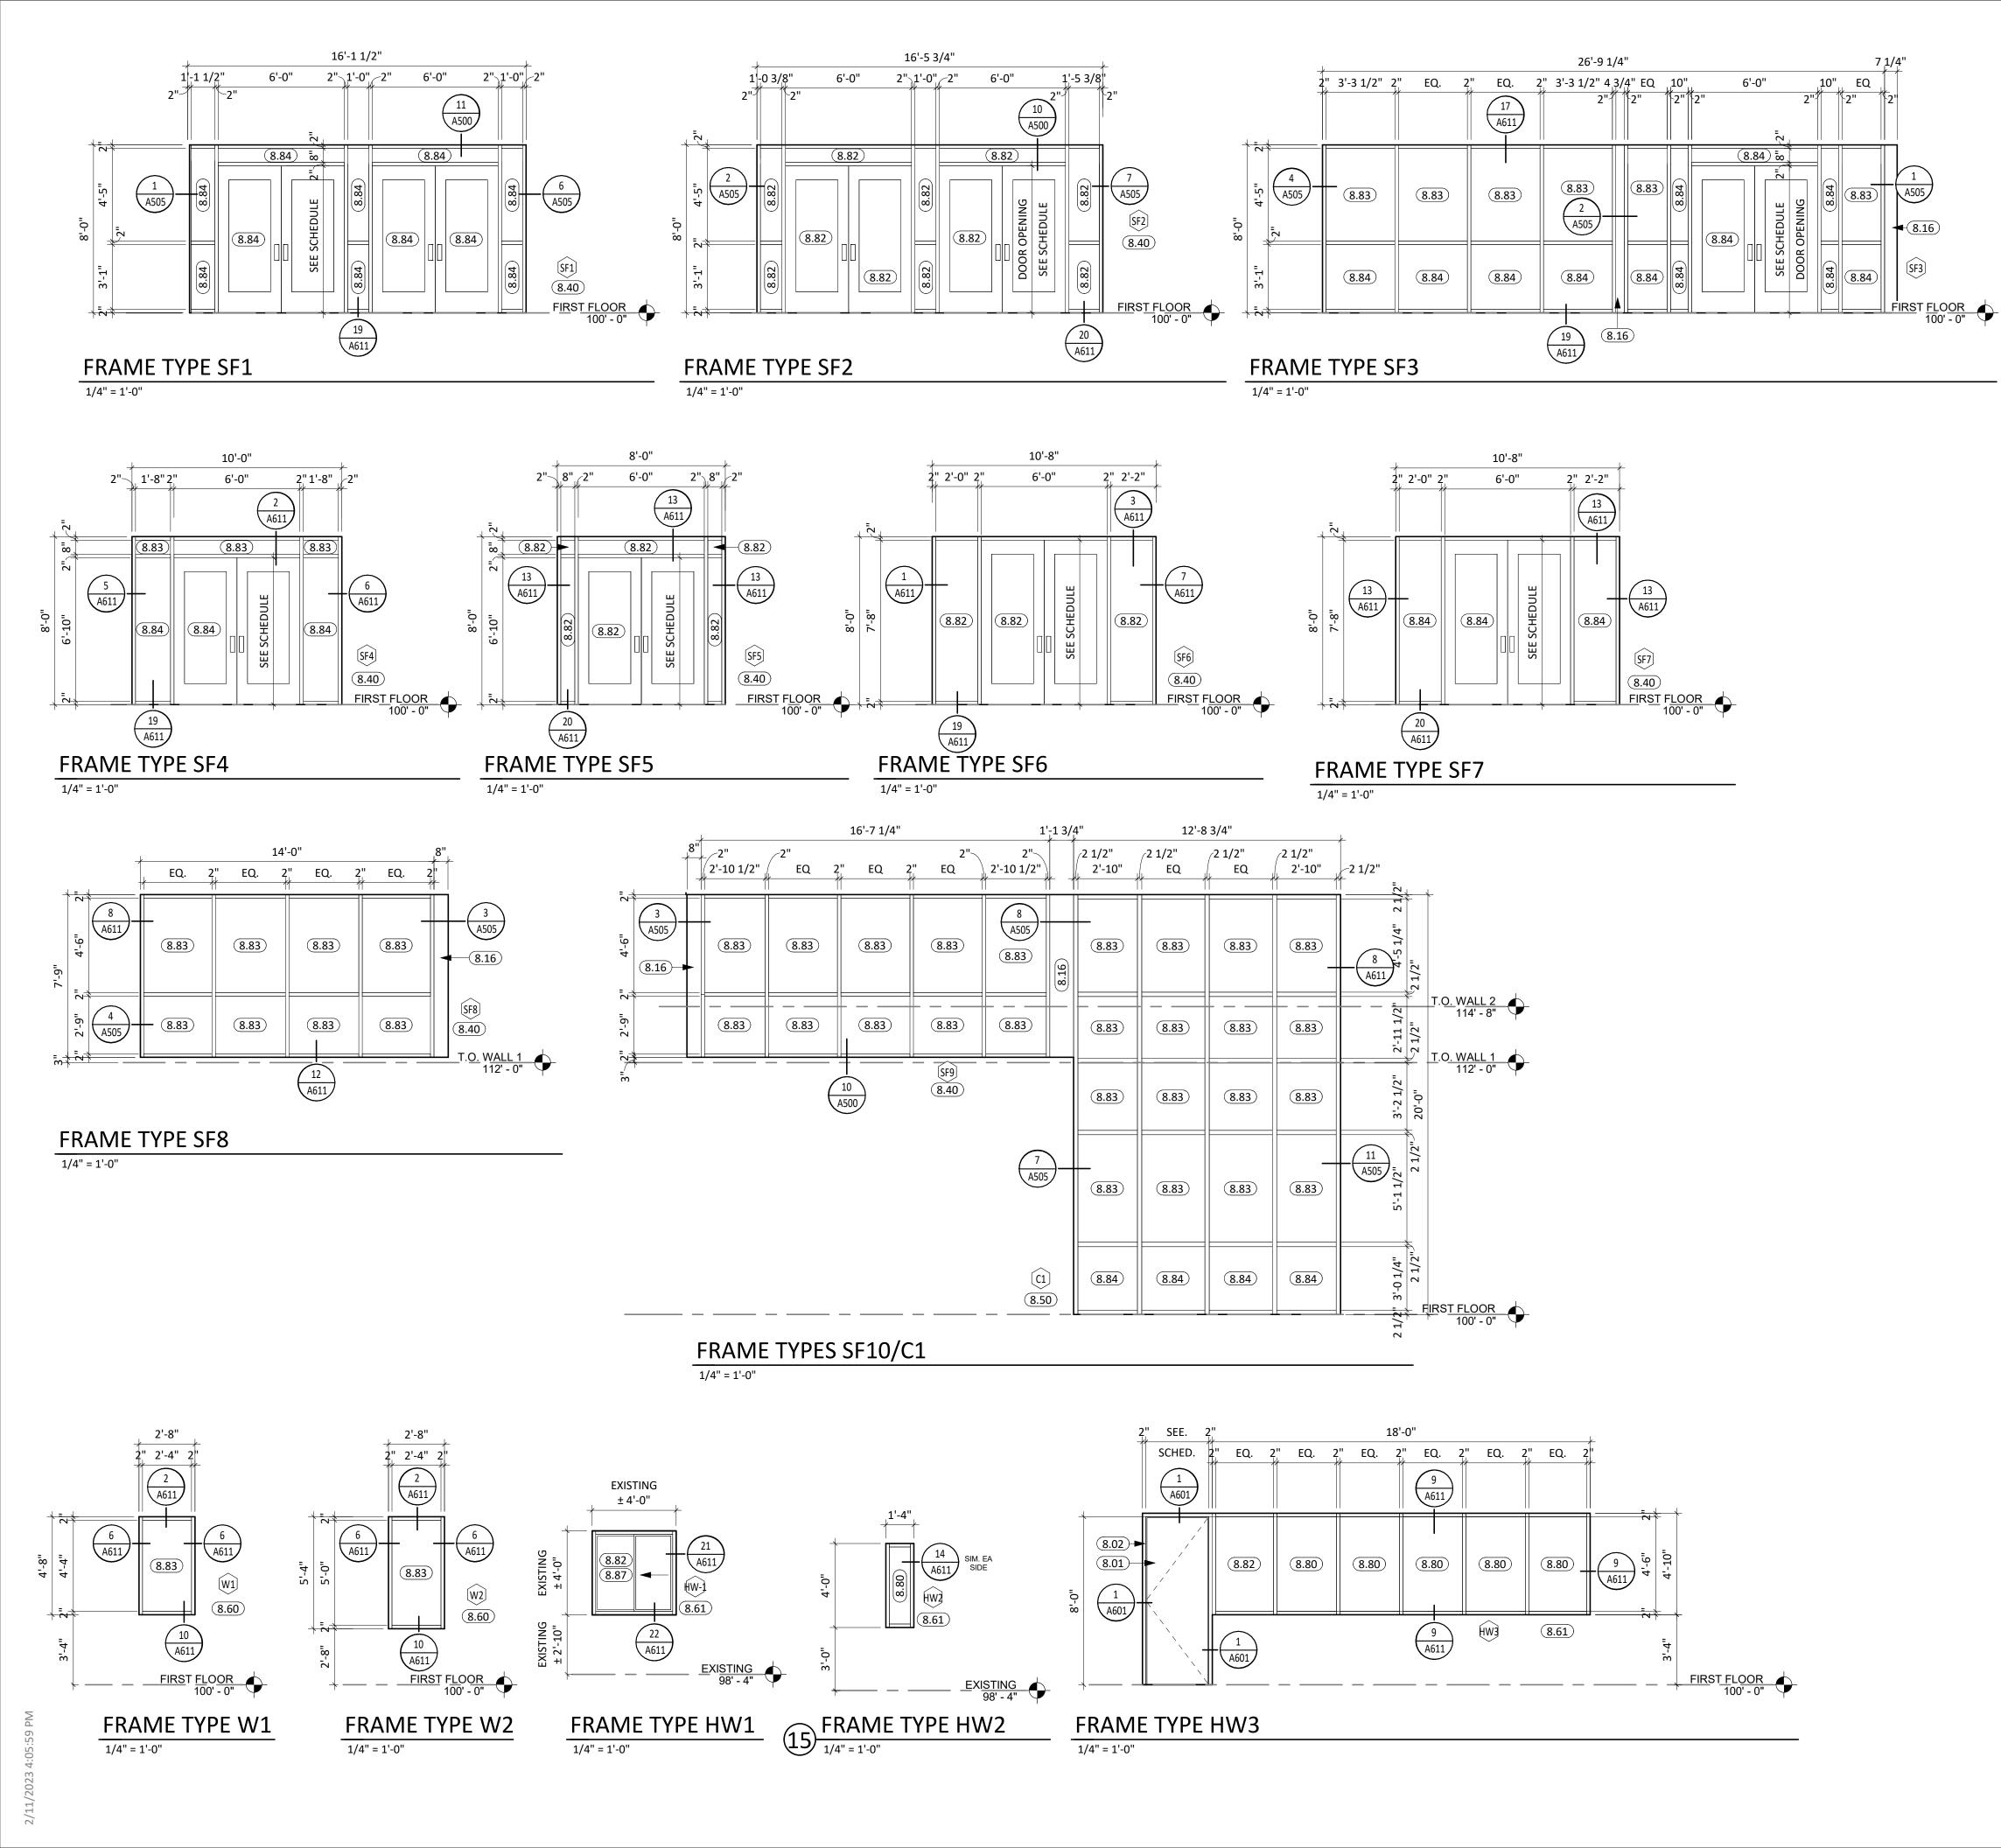

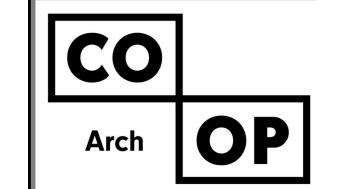

1108 S. Main St. 102 Aberdeen, SD 57401 Phone: 605-725-4852


601 Kansas City St. 7 Rapid City, SD 57701 Phone: 605-716-3652

440 E. 8th St. 221 Sioux Falls, SD 57103 Phone: 605-334-9999

co-oparch.com



NOT USED

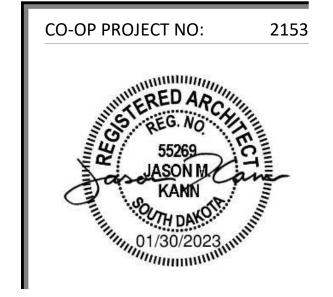

ISSUE:

01/30/2023 CONSTRUCTION DOCUMENTS

REVISION SCHEDULE:

REV. # REV. DSC.

ADD 01

02/10/23


PROJECT:

WILLOW LAKE SCHOOL ADDITION

WILLOW LAKE SCHOOL DISTRICT WILLOW LAKE, SOUTH DAKOTA

SHEET TITLE:

GLAZING ELEVATIONS

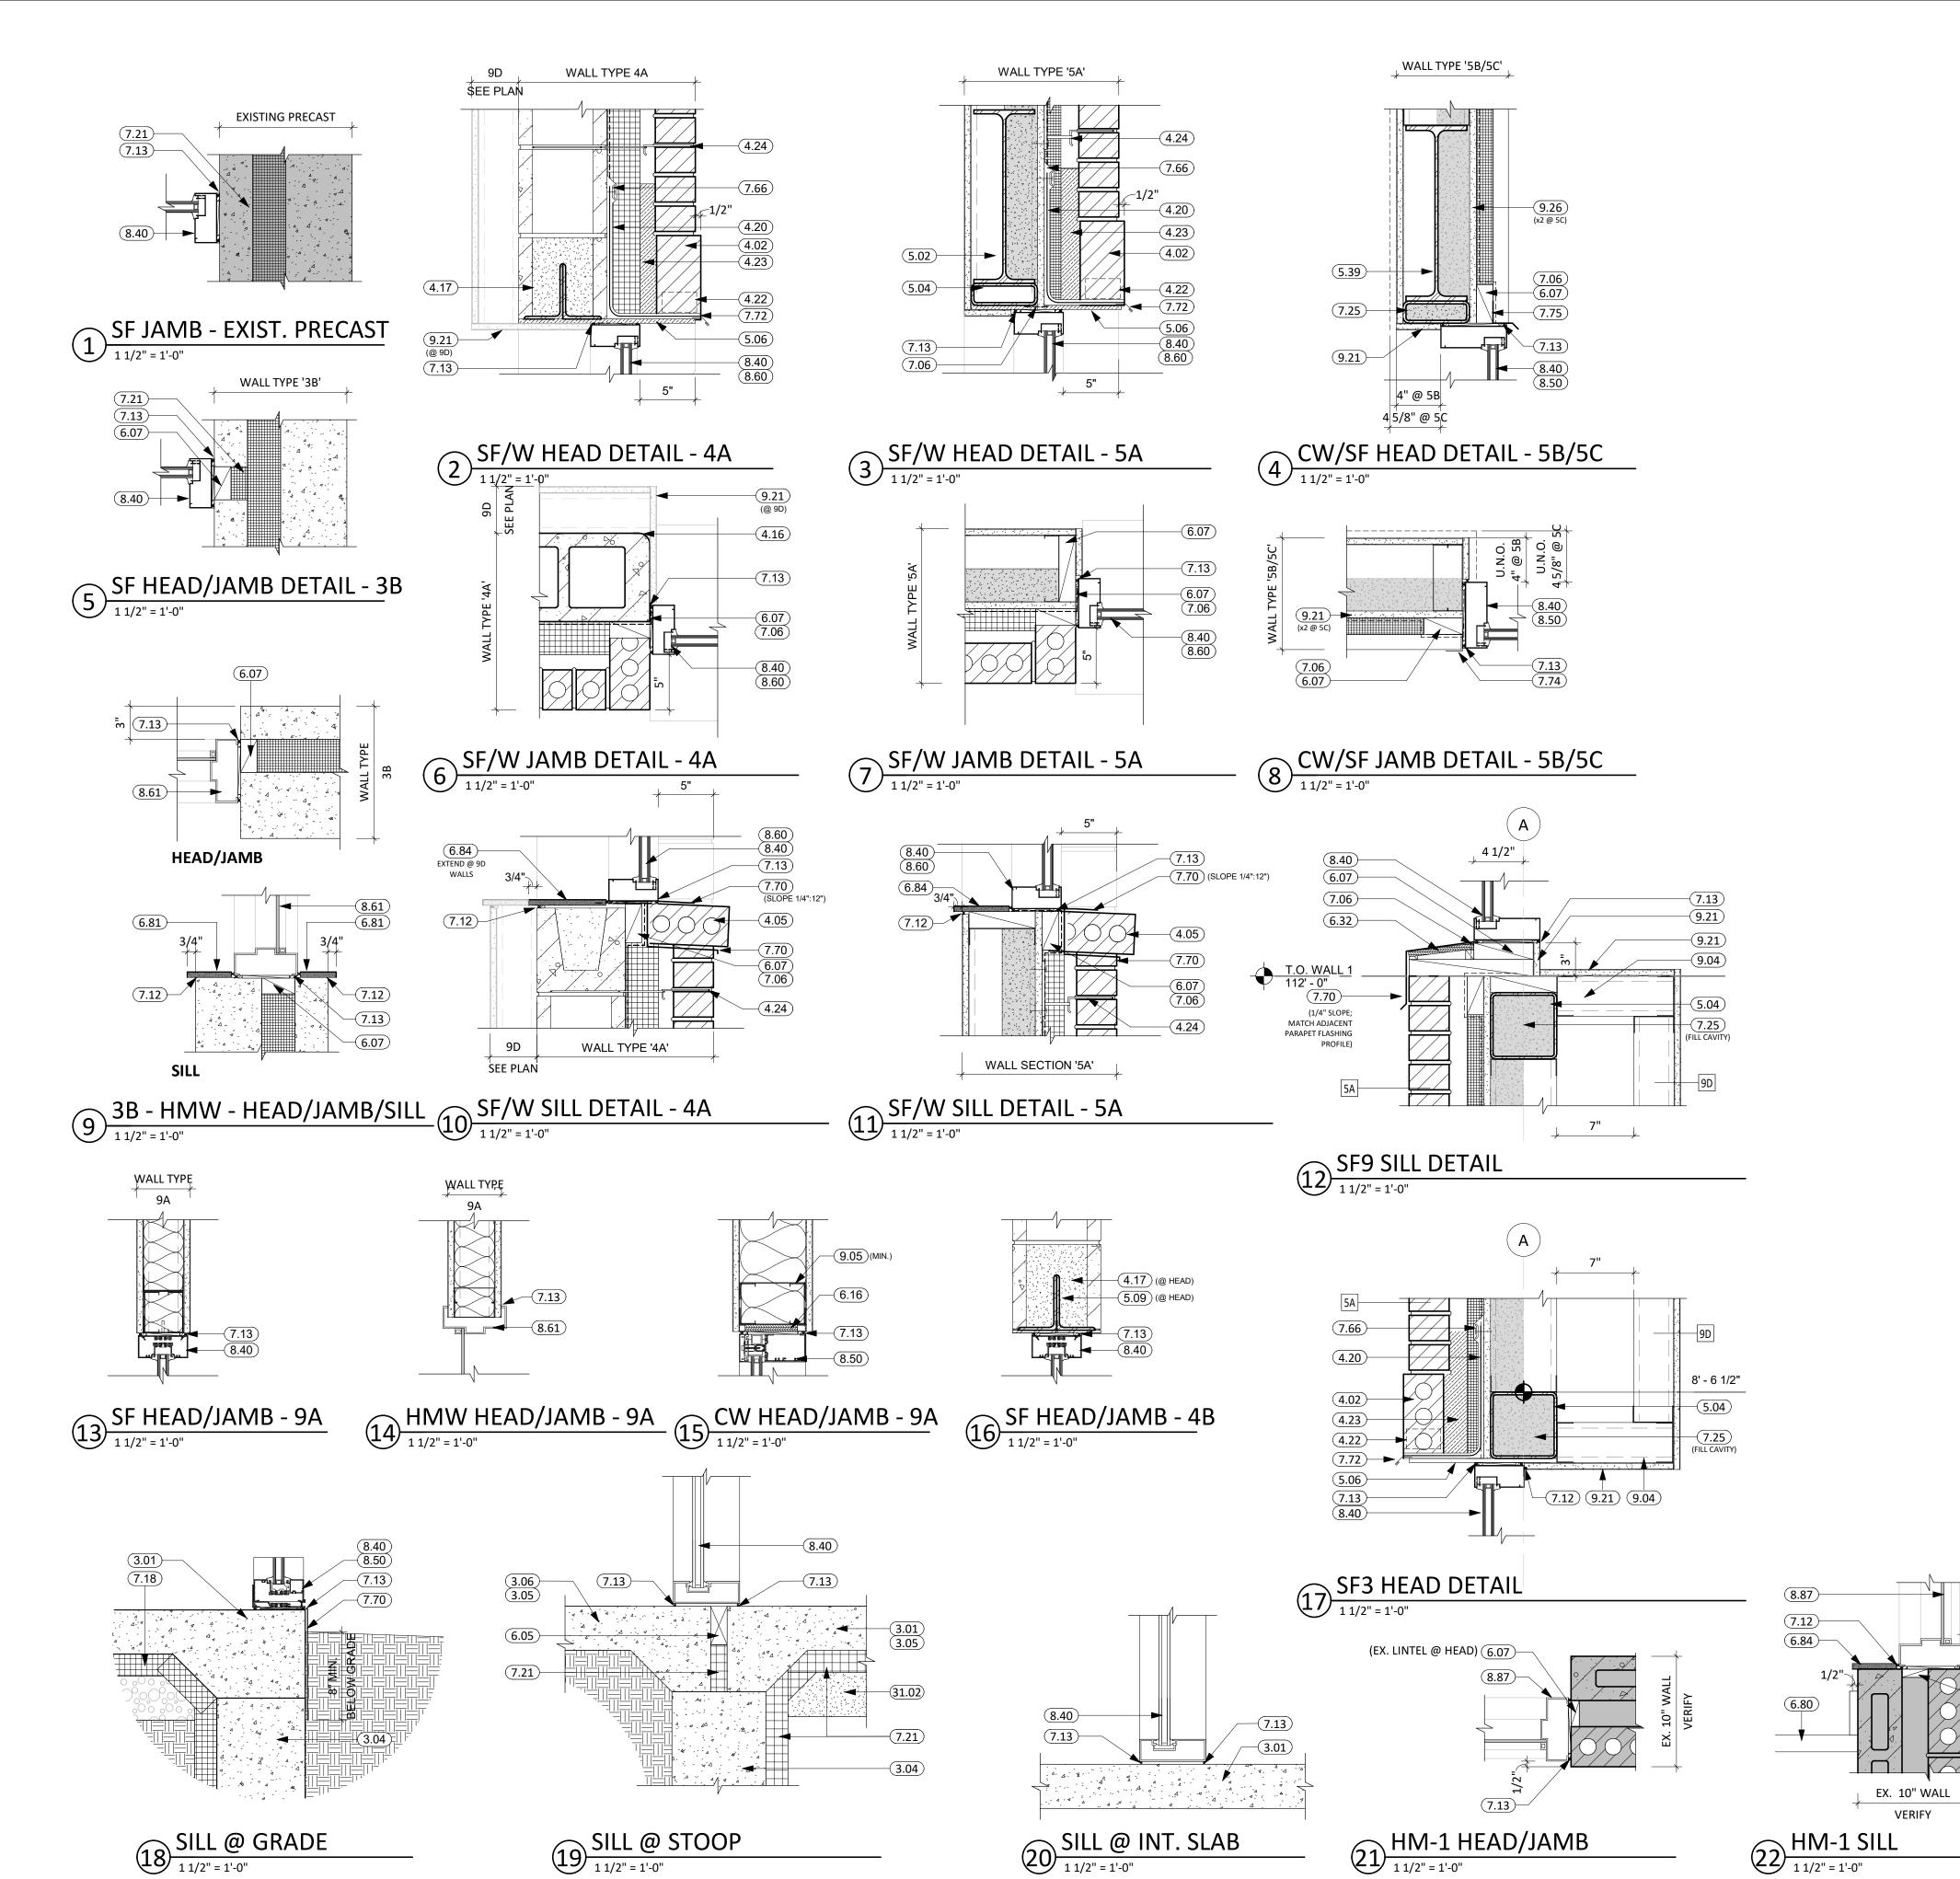

NOT USED

	KEYNOTE SCHEDULE								
3.01	CONC. FLOOR SLAB ON GRADE (SEE STRUCT. FOR THICKNESS AND REINF.) w/ 15								
3.04	CONT. CONC. FOUNDATION WALL (SEE STRUCTURAL PLANS)								
3.05	THICKENED SLAB								
3.06	CONCRETE STOOP w/FROST FREE FOOTING (SEE STRUCTURAL/LANDSCAPE PLANS)								
4.02	BRICK SOLDIER COURSING; SEE EXTERIOR ELEVATIONS FOR TYPE								
4.05	BRICK-1 ROWLOCK WINDOW SILL (SLOPE AS NEEDED)								
4.16	CMU BULLNOSE CORNER UNIT								
4.17	CMU SOAPBLOCK								
4.20	THRU-WALL FLASHING								
4.22	WEEP VENTS								
4.23	MORTAR NET								
4.24	BRICK WALL TIES								
5.02	STRUCTURAL STEEL BEAM (SEE ARCH. & STRUCT.)								
5.04	STRUCTURAL STEEL TUBE (SEE ARCH. & STRUCT.)								
5.06	STRUCTURAL STEEL PLATE (SEE ARCH. & STRUCT.)								
5.09	STRUCTURAL STEEL LINTLE (SEE ARCH. & STRUCT.)								
5.39	HEADER CONDITION (SEE ARCH. & STRUCT.)								
6.05	DOUBLE SILL PLATE								
6.07	2x WOOD BLOCKING AS REQUIRED								
6.16									
6.32	1/2" ROOF SHEATHING								
6.80	PLASTIC LAMINATE COUNTERTOP								
6.81	SOLID SURFACE								
6.84	SOLID SURFACE WINDOW SILL								
7.06	WRAP VAPOR BARRIER INTO WINDOW OPENING								
7.12	SEALANT (PROVIDE BACKER ROD WHERE REQ.)								
7.13	SEALANT AROUND PEREMETER (TYP. BOTH SIDES)								
7.18	2" RIGID INSULATION. INSULATION IS CONTINUOUS FROM TOP OF FOOTING 24" INTO BUILDING UNDER FLOOR SLAB AS INDICATED.								
7.21	RIGID INSULATION								
7.25	SPRAY APPLIED FOAM INSULATION (3" MIN.)								
7.66	TERMINATION BAR AND HIGH GRADE SEALANT								
7.70	PRE-FINISHED SHEET METAL FLASHING								
7.72	PRE-FINISHED METAL DRIP EDGE								
7.74	PRE-FINISHED J-CHANNEL								
7.75	PRE-FINISHED SILL FLASHING PER METAL PANEL MFR								
8.40	ALUMINUM FRAMED ENTRANCE/STOREFRONT								
8.50	ALUMINUM CURTAIN WALL								
8.60	ALUMINUM WINDOW UNIT								
8.61	HOLLOW-METAL WINDOW UNIT								
8.87	SINGLE PANEL SLIDING TRANSACTION WINDOW, 1HR RATED								
9.04	3 5/8" STEEL STUD & TRACK FRAMING								
9.05	6" STEEL STUD & TRACK FRAMING								
9.21	5/8" GYPSUM BOARD								
9.26	5/8" EXTERIOR GYPSUM SHEATHING								
31.02	DRAINAGE FILL (COORD. REQ. w/ SOILS REPORT)								

CO
Arch OP

1108 S. Main St. 102 Aberdeen, SD 57401 Phone: 605-725-4852

601 Kansas City St. 7 Rapid City, SD 57701 Phone: 605-716-3652

440 E. 8th St. 221 Sioux Falls, SD 57103 Phone: 605-334-9999

co-oparch.com



ISSUE:
01/30/2023 CONSTRUCTION DOCUMENTS

02/10/23

REVISION SCHEDULE:

REV. # REV. DSC.

1 ADD 01

PROJECT:


WILLOW LAKE SCHOOL ADDITION

WILLOW LAKE SCHOOL DISTRICT WILLOW LAKE, SOUTH DAKOTA

SHEET TITLE:

GLAZING DETAILS

	DOOR & FRAME SCHEDULE ALTERNATES												
	DOOR			FRAME			FRAME DETAILS						
NO.	W	Н	Т	TYPE	MAT'L	TYPE	MAT'L	HEAD	JAMB	SILL	FIRE	HDWRE	ADDITIONAL NOTES
ALT100	3' - 0"	7' - 2"	0' - 1 3/4"	F	WD	HM-001	НМ	5/A601	5/A601			26	
ALT101	3' - 0"	7' - 2"	0' - 1 3/4"	F	WD	HM-001	НМ	5/A601	5/A601			26	

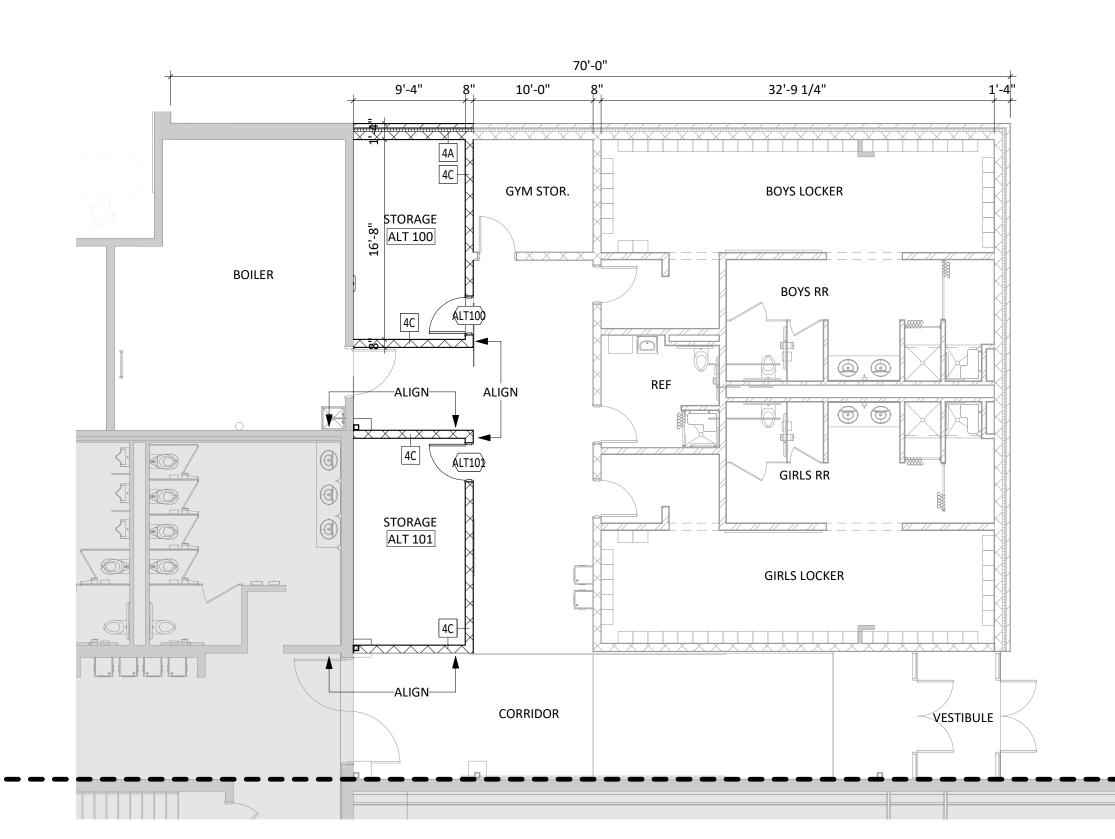

FIRST FLOOR PLAN - AREA C - ALTERNATE 2 1/8" = 1'-0"

KEYNOTE SCHEDULE

GENERAL NOTES

- FIRE RATED WALL ARE INDICATED ON THE CODE PLANS.
- PROVIDE FIRE EXTINGUISHERS AND CABINETS AS SHOWN ON THE CODE PLAN(S). REFER TO SHEET <u>G000</u> FOR ADA STANDARDS.
- REFER TO SHEET <u>G003</u> FOR WALL, ROOF, AND FLOOR TYPES.
- INTERIOR DIMENSIONS ARE FROM FACE OF GWB/CMU TO FACE OF GWB/CMU UNLESS OTHERWISE NOTED.
- ALL WALL TYPES TO EXTEND TO DECK UNLESS OTHERWISE NOTED ON WALL TYPES. EXTERIOR DIMENSIONS ARE FROM FACE OF BRICK/SHEATHING UNLESS OTHERWISE NOTED.
- COORDINATE WORK DONE BY OTHERS AS INDICATED ON THE DRAWINGS.
- INCREASE WALL THICKNESS OF METAL STUD AND CONCRETE BLOCK WALLS AS REQUIRED TO ACCOMODATE MECHANICAL AND ELECTRICAL DEVICES - VERIFY w/ ARCHITECT PRIOR TO WORK.
- .0. SEE MECHANICAL FOR ALL FLOOR DRAIN SIZES AND LOCATIONS U.N.O. SET FLOOR DRAINS MINIMUM ¾" BELOW FINISHED FLOOR. PROVIDE EVEN SLOPE FROM WALL TO DRAIN W/ A MAXIMUM SLOPE OF 1/4" PER
- 1. VERIFY DRYWALL CONTROL JOINT LOCATIONS w/ ARCHITECT ON SITE PRIOR TO INSTALLATION. THIS INCLUDES, BUT IS NOT LIMITED TO, CONTROL JOINTS AT 30'-0" O.C. MAX. IN LONG WALL EXPANSES. CONTROL JOINTS AT DOOR JAMBS EXTENDING FROM DOOR HEAD TO CEILING. CONSIDERATION SHALL ALSO BE GIVEN TO LOCATING CONTROL JOINTS FROM FLOOR TO CEILING AT EITHER EDGE OF LARGE WINDOW
- 12. VERIFY HOISTWAY SHAFT SIZE REQUIREMENTS w/ ELEVATOR MANUFACTURER & COORDINATE.
- 13. COORDINATE ALL CHASE SIZES AND LOCATIONS W/ MECHANICAL. PROVIDE CHASES AT ALL EXPOSED MECHANICAL & ELECTRICAL WITH ADJACENT WALL MATERIAL AS REQUIRED.
- 14. COORDINATE ALL SHEAR WALL LOCATIONS W/ STRUCTURAL PLANS.
- 15. THE AIR & MOISTURE WEATHER BARRIER IS TO BE CONTINUOUS FROM THE BASE OF THE WALLS UP TO & TYING INTO THE ROOF BARRIER SYSTEM.
- 16. WALL TYPES ARE '4C' TYPICALLY UNLESS NOTED OTHERWISE
- 17. NEW CMU IN EXISTING AREAS SHALL ALIGN WITH EXISTING BONDING PATTERNS (STACKED OR RUNNING)

GENERAL NOTES


- ALL DIMENSIONS ARE FROM FACE OF FINISH MATERIAL UNLESS OTHERWISE NOTED.
- REFER TO SPECIFICATIONS FOR CEILING AND FIXTURE SUSPENSION REQUIREMENTS. PROVIDE ACCESS DOORS AT MECHANICAL UNIT LOCATIONS ABOVE CEILING. COORDINATE
- NUMBER REQUIRED AND LOCATIONS WITH MECHANICAL SHEETS.
- CENTER CEILING GRID IN AREAS SUCH THAT THERE WILL BE NO CEILING TILE LESS THAN 6" IN THE SMALLEST DIMENSION, UNLESS OTHERWISE NOTED.
- CENTER LIGHT FIXTURES BETWEEN WALLS AND/OR CEILING BULKHEADS UNLESS OTHERWISE DIMENSIONED.
- . IN EXPOSED TO STRUCTURE ROOMS, CENTER LIGHTS FIXTURES WITHIN ROOMS UNLESS OTHERWISE NOTED.
- THE REFLECTED CEILING PLANS ARE INTENDED TO AID IN COORDINATION ONLY AND ARE NOT INTENDED TO BE COMPREHENSIVE. SEE MECHANICAL AND ELECTRICAL DRAWINGS FOR ADDITIONAL INFORMATION. NOTIFY ARCHITECT WHERE CONFLICTS OCCUR.
- PROVIDE WATER-RESISTANT GYPSUM BOARD PANELS AT ALL BATHROOM WALLS AND ANY WALLS EXPOSED TO MOISTURE.
- PROVIDE GLASS-MATT FACED GYPSUM SHEATHING BEHIND TILE FINISHES AT ALL SHOWERS
- 10. ELEVATION MARKERS INDICATE HEIGHT FROM FLOOR OF THE ROOM THE CEILING IS IN.

1108 S. Main St. 102 Aberdeen, SD 57401 Phone: 605-725-4852

601 Kansas City St. 7 Rapid City, SD 57701 Phone: 605-716-3652

440 E. 8th St. 221 Sioux Falls, SD 57103 Phone: 605-334-9999

co-oparch.com

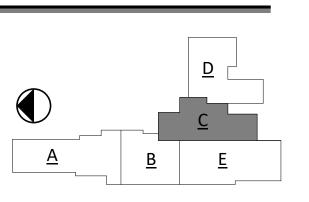

CO-OP PROJECT NO:



ISSUE:

01/30/2023 CONSTRUCTION DOCUMENTS

REVISION SCHEDULE:

ADD 01

02/10/23

PROJECT:

WILLOW LAKE SCHOOL ADDITION

WILLOW LAKE SCHOOL DISTRICT WILLOW LAKE, SOUTH DAKOTA

SHEET TITLE:

ALTERNATE